



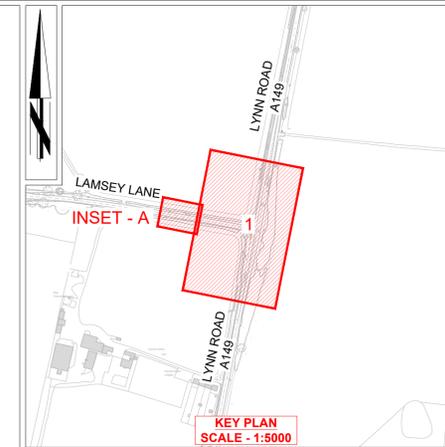

FOR CONTINUATION PLEASE REFER INSET - A

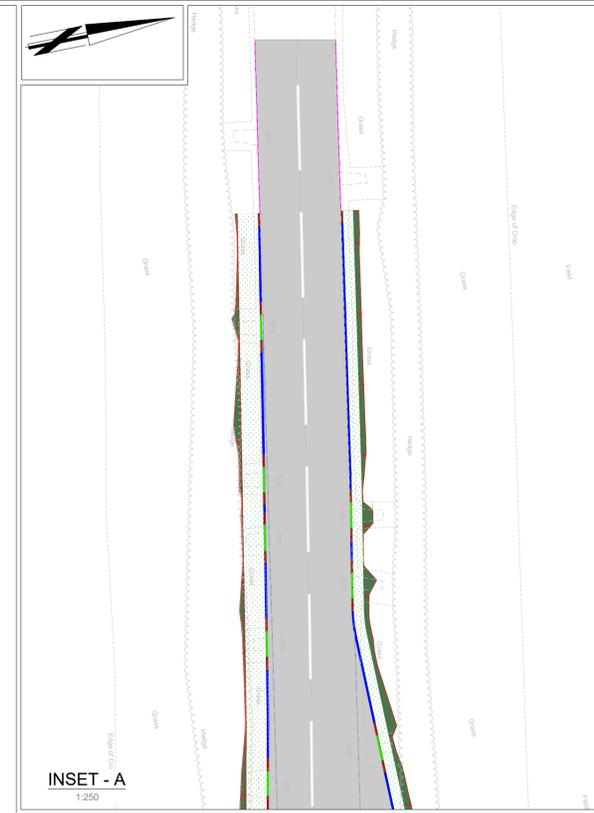

Existing carriageway to be resurfaced in junction area,

Widening of existing carriageway to allow for left hand turning lane.

Signalised pedestrian crossing with tactiles to link footways.

Widening of carriageway to allow for extended left hand turn lane.

Existing carriageway to be resurfaced in junction area,

New traffic signals to be introduced at junction.


New traffic signals to be introduced at junction.

Existing carriageway to be resurfaces in junction area,

Removal of existing traffic island allowing easier turn for HGV movements.

Key:

-  New kerb layout.
-  New widened footway.
-  Proposed splitter island construction.
-  Existing carriageway to resurfaced.
-  Hardstand level Maintenance surface .
-  New red coloured tactile paving.
-  Proposed road markings.
-  Proposed traffic signs.

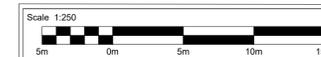

© Crown copyright and database rights 2024. Ordnance Survey 100019340

REV.	DESCRIPTION	CHECKED	DATE
P01	FIRST ISSUE	TL	MAR-25

DESIGNED BY	INITIALS	DATE	DRAWING No.
KI	KI	12-MAR-25	PKA136-HPD-0100-CP
DRAWN BY	KI	12-MAR-25	PROJECT TITLE
CHECKED BY	TL	MAR-25	A149 Lynn Road / Lamsey Lane
APPROVED BY	ML	MAR-25	SCALE 1:250 @ A1
			FILE No. PKA136