


Site Location

Key:
 Proposed Road Markings - TSRGD Diagram 1018.1
 Location - Cley Road, Holt, Norfolk, NR25 6JG
 Coordinates - X: 607569.889; Y: 339254.097

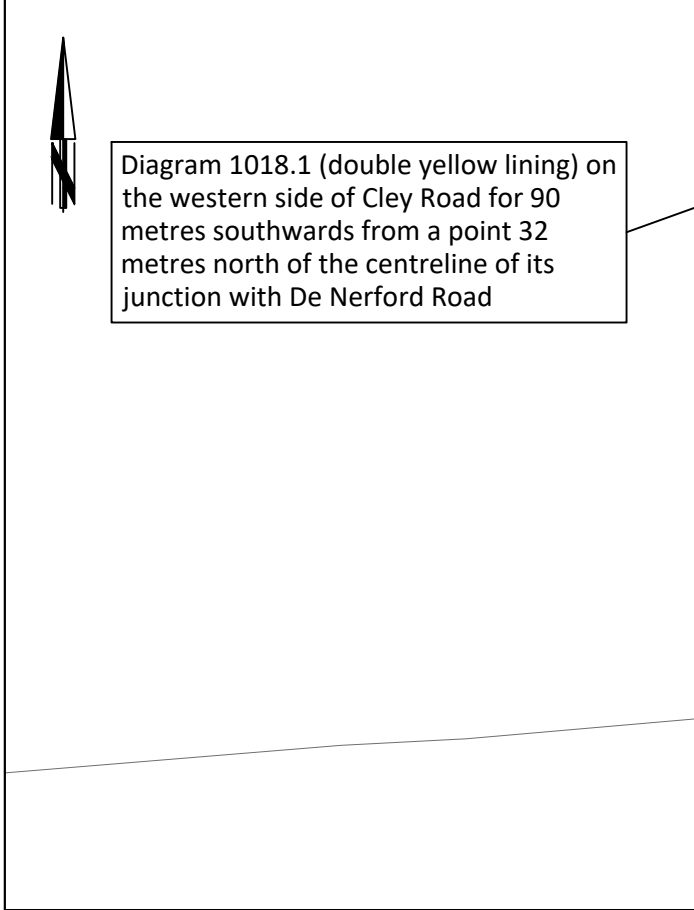


Diagram 1018.1 (double yellow lining) on the western side of Cley Road for 90 metres southwards from a point 32 metres north of the centreline of its junction with De Nerford Road

Diagram 1018.1 (double yellow lining) on the eastern side of Cley Road for 33 metres northwards from the centreline of its junction with De Nerford Road

Diagram 1018.1 (double yellow lining) on the northern and southern sides of De Nerford Road for 12 metres eastwards from the centreline of its junction with Cley Road

1P722 DE NERFORD ROAD

C306 CLEY ROAD

Diagram 1018.1 (double yellow lining) on the eastern side of Cley Road for 57 metres southwards from the centreline of its junction with De Nerford Road

42

38

© Crown copyright and database rights 2026. Ordnance Survey 100019340



DRAWING TITLE
 PRZ289
 Holt, Cley Road - S278 TRO
 TRO and Site Location Plan

Grahame Bygrave
 Director of Highways, Transport & Waste
 Norfolk County Council
 County Hall
 Martineau Lane
 Norwich NR1 2DH

REV.	DESCRIPTION	DRAWN	CHECKED	DATE
D	DYL length increased to include H	barOL	CQ	04/26

SURVEYED BY	INIT.	DATE
OS	OS	09/25
DESIGNED BY	OL	03/26
DRAWN BY	OL	03/26
CHECKED BY	CQ	04/26

DRAWING No. PRZ289-HP3-100-005	
PROJECT TITLE PRZ289 - S278 TRO Holt, Cley Road	
SCALE NTS @ A4	FILE No. PRZ289