
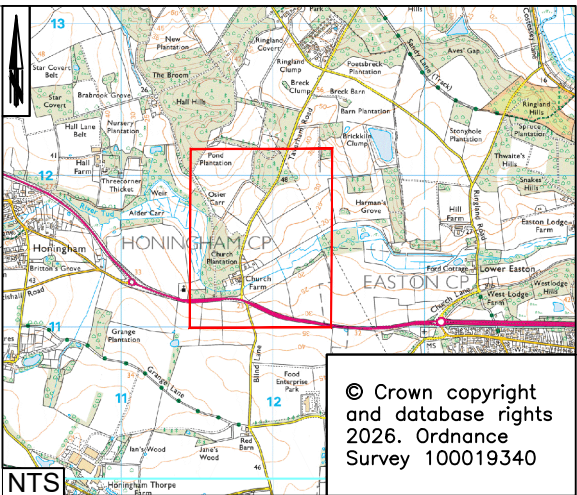


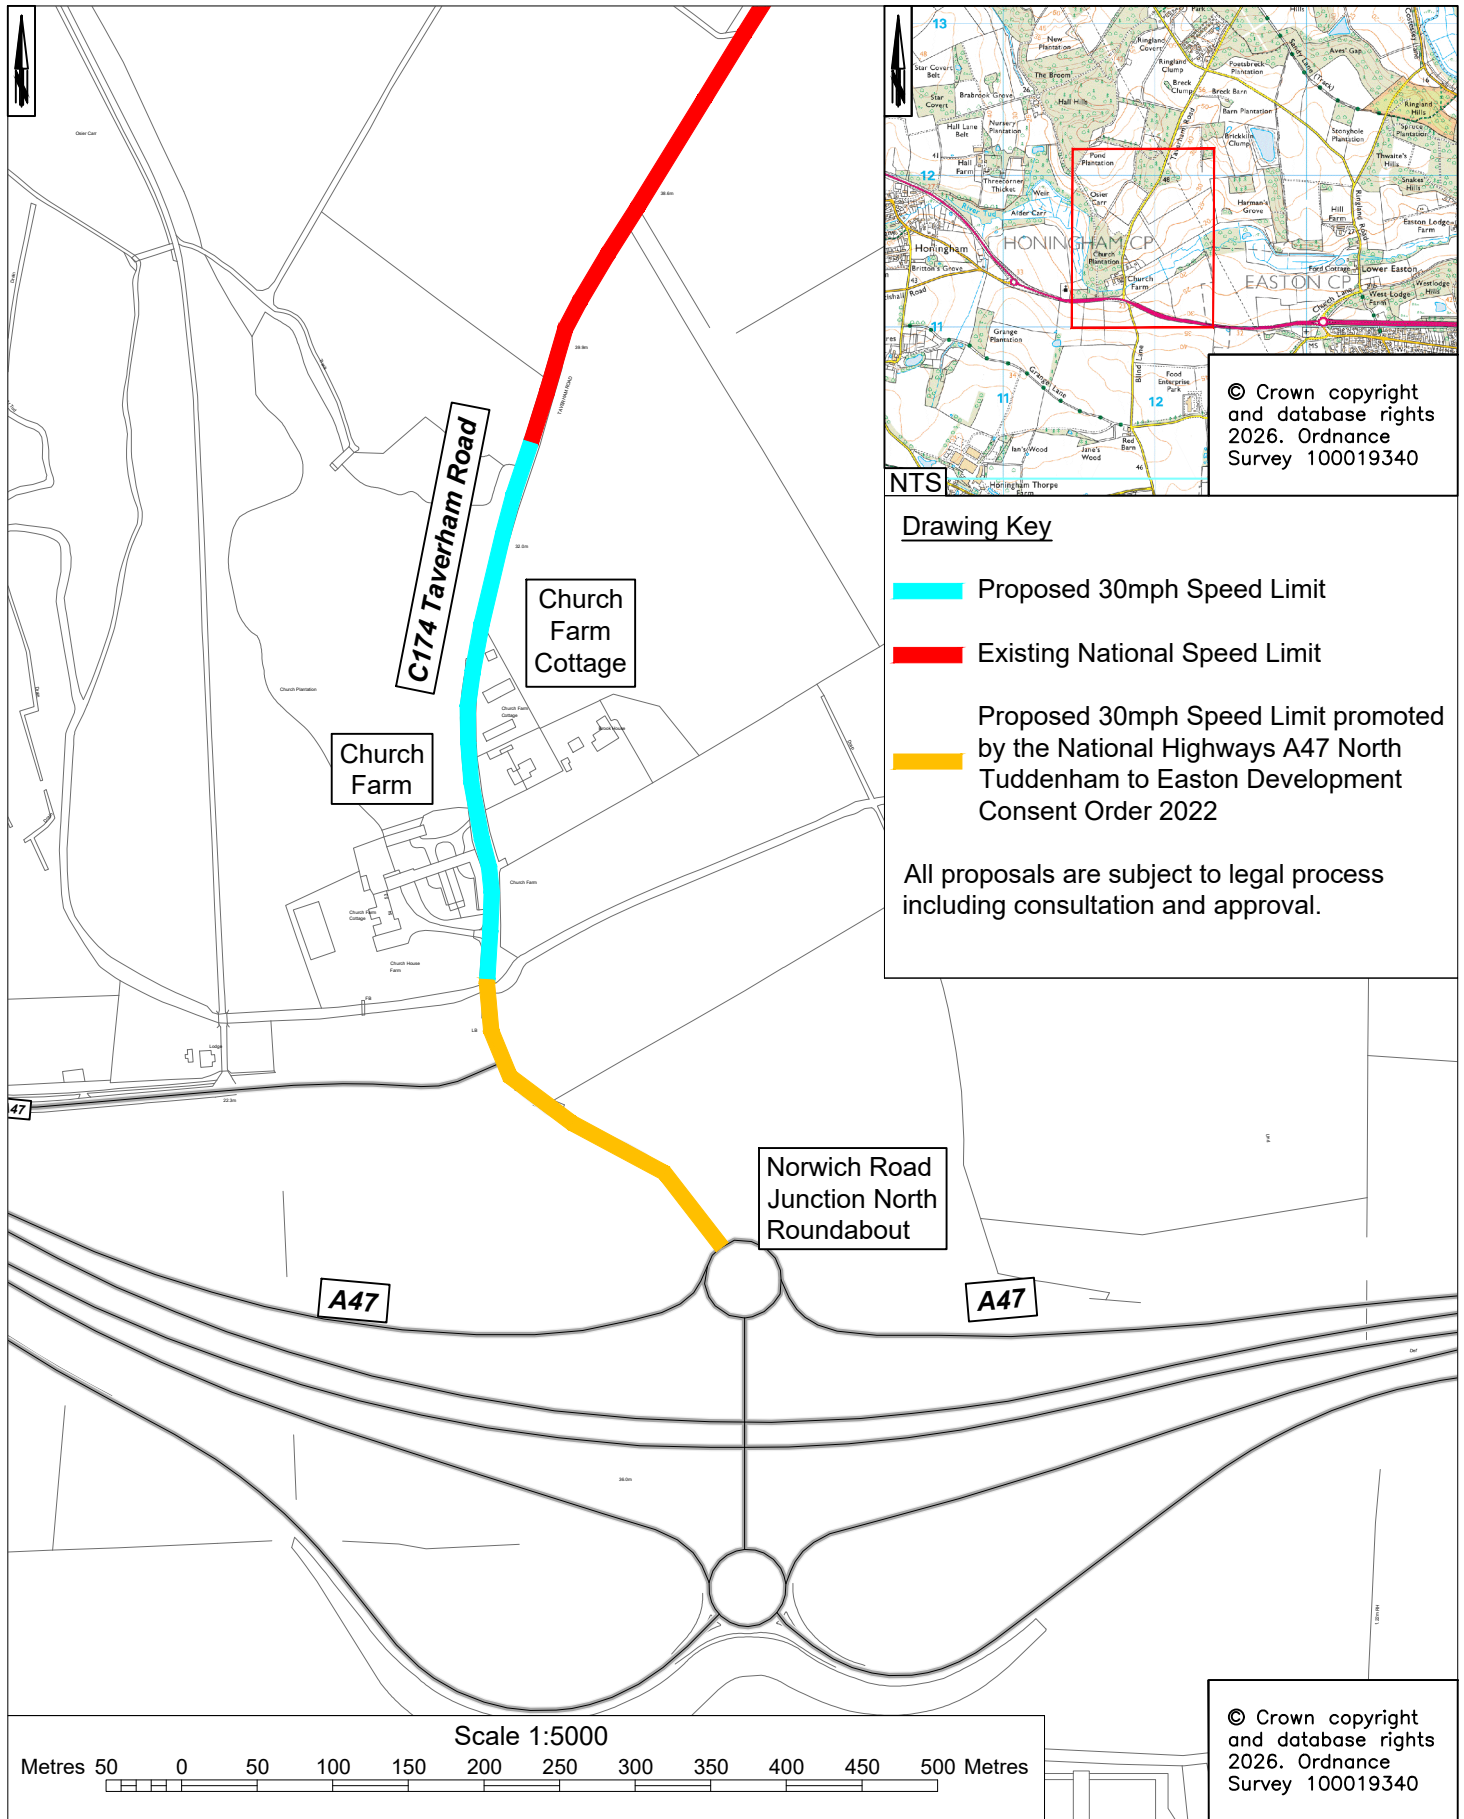

© Crown copyright
and database rights
2026. Ordnance
Survey 100019340

Drawing Key

- Proposed 30mph Speed Limit
- Existing National Speed Limit

Proposed 30mph Speed Limit promoted
by the National Highways A47 North
Tuddenham to Easton Development
Consent Order 2022

All proposals are subject to legal process
including consultation and approval.

DRAWING TITLE

Traffic Mitigation Measures
Taverham Road
Traffic Regulation Order Plan



Grahame Bygrave
Lead Director - Infrastructure
Director of Highways, Transport & Waste
Norfolk County Council
County Hall
Martineau Lane
Norwich NR1 2DH

REV.	DESCRIPTION	DRAWN	CHECKED	DATE

SURVEYED BY	OS	07/26	DRAWING No.	PJA127-ID-061
DESIGNED BY	AL	07/26	PROJECT TITLE	Traffic Mitigation Measures Taverham Road
DRAWN BY	AL	07/26	SCALE	1:5000 @ A4
CHECKED BY	GB	07/26	FILE No.	PJA127