


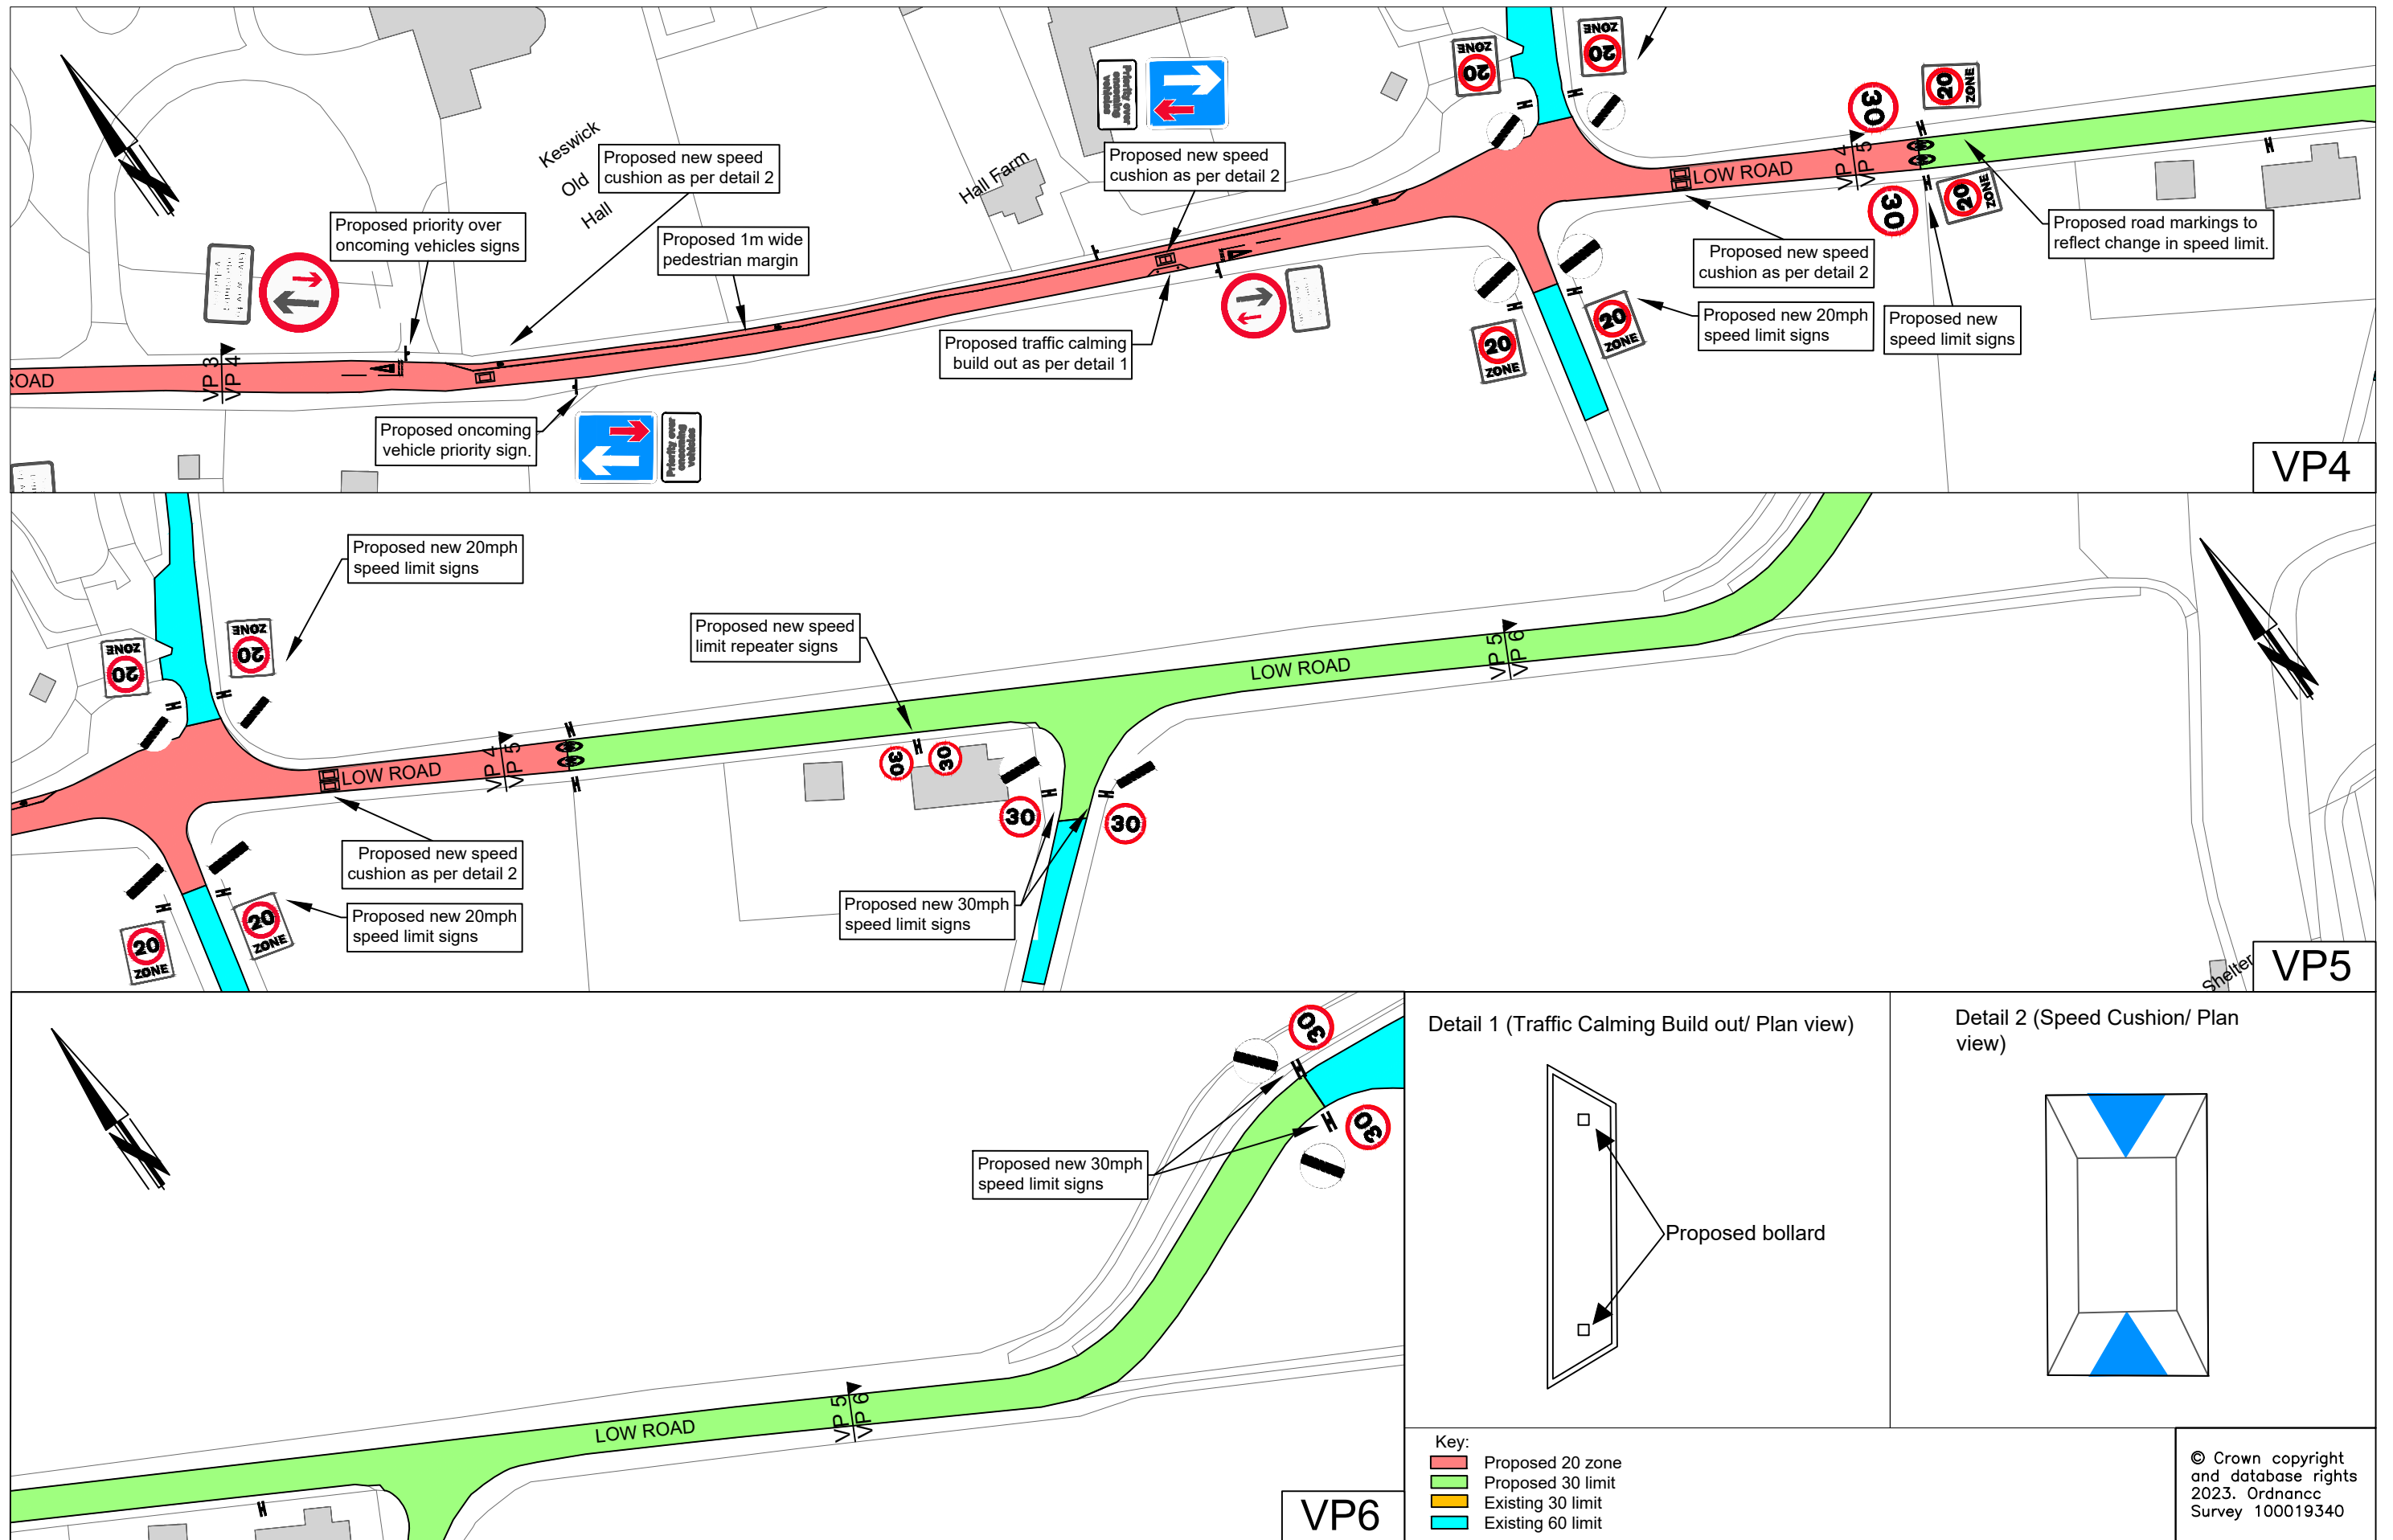

REV.	DESCRIPTION	DRAWN BY	CHECKED	DATE

	INITIALS	DATE	DRAWING No.
	OS	2023	PR3972-HP4-002
SURVEYED BY	RW/TWL	02/25	PROJECT TITLE
DESIGNED BY	RW/TWL	02/25	Low Road, Keswick
DRAWN BY	TL	02/25	S278/DBA/TRO
CHECKED BY			SCALE
			1:1000 @A3
			FILE No.
			PR3972