


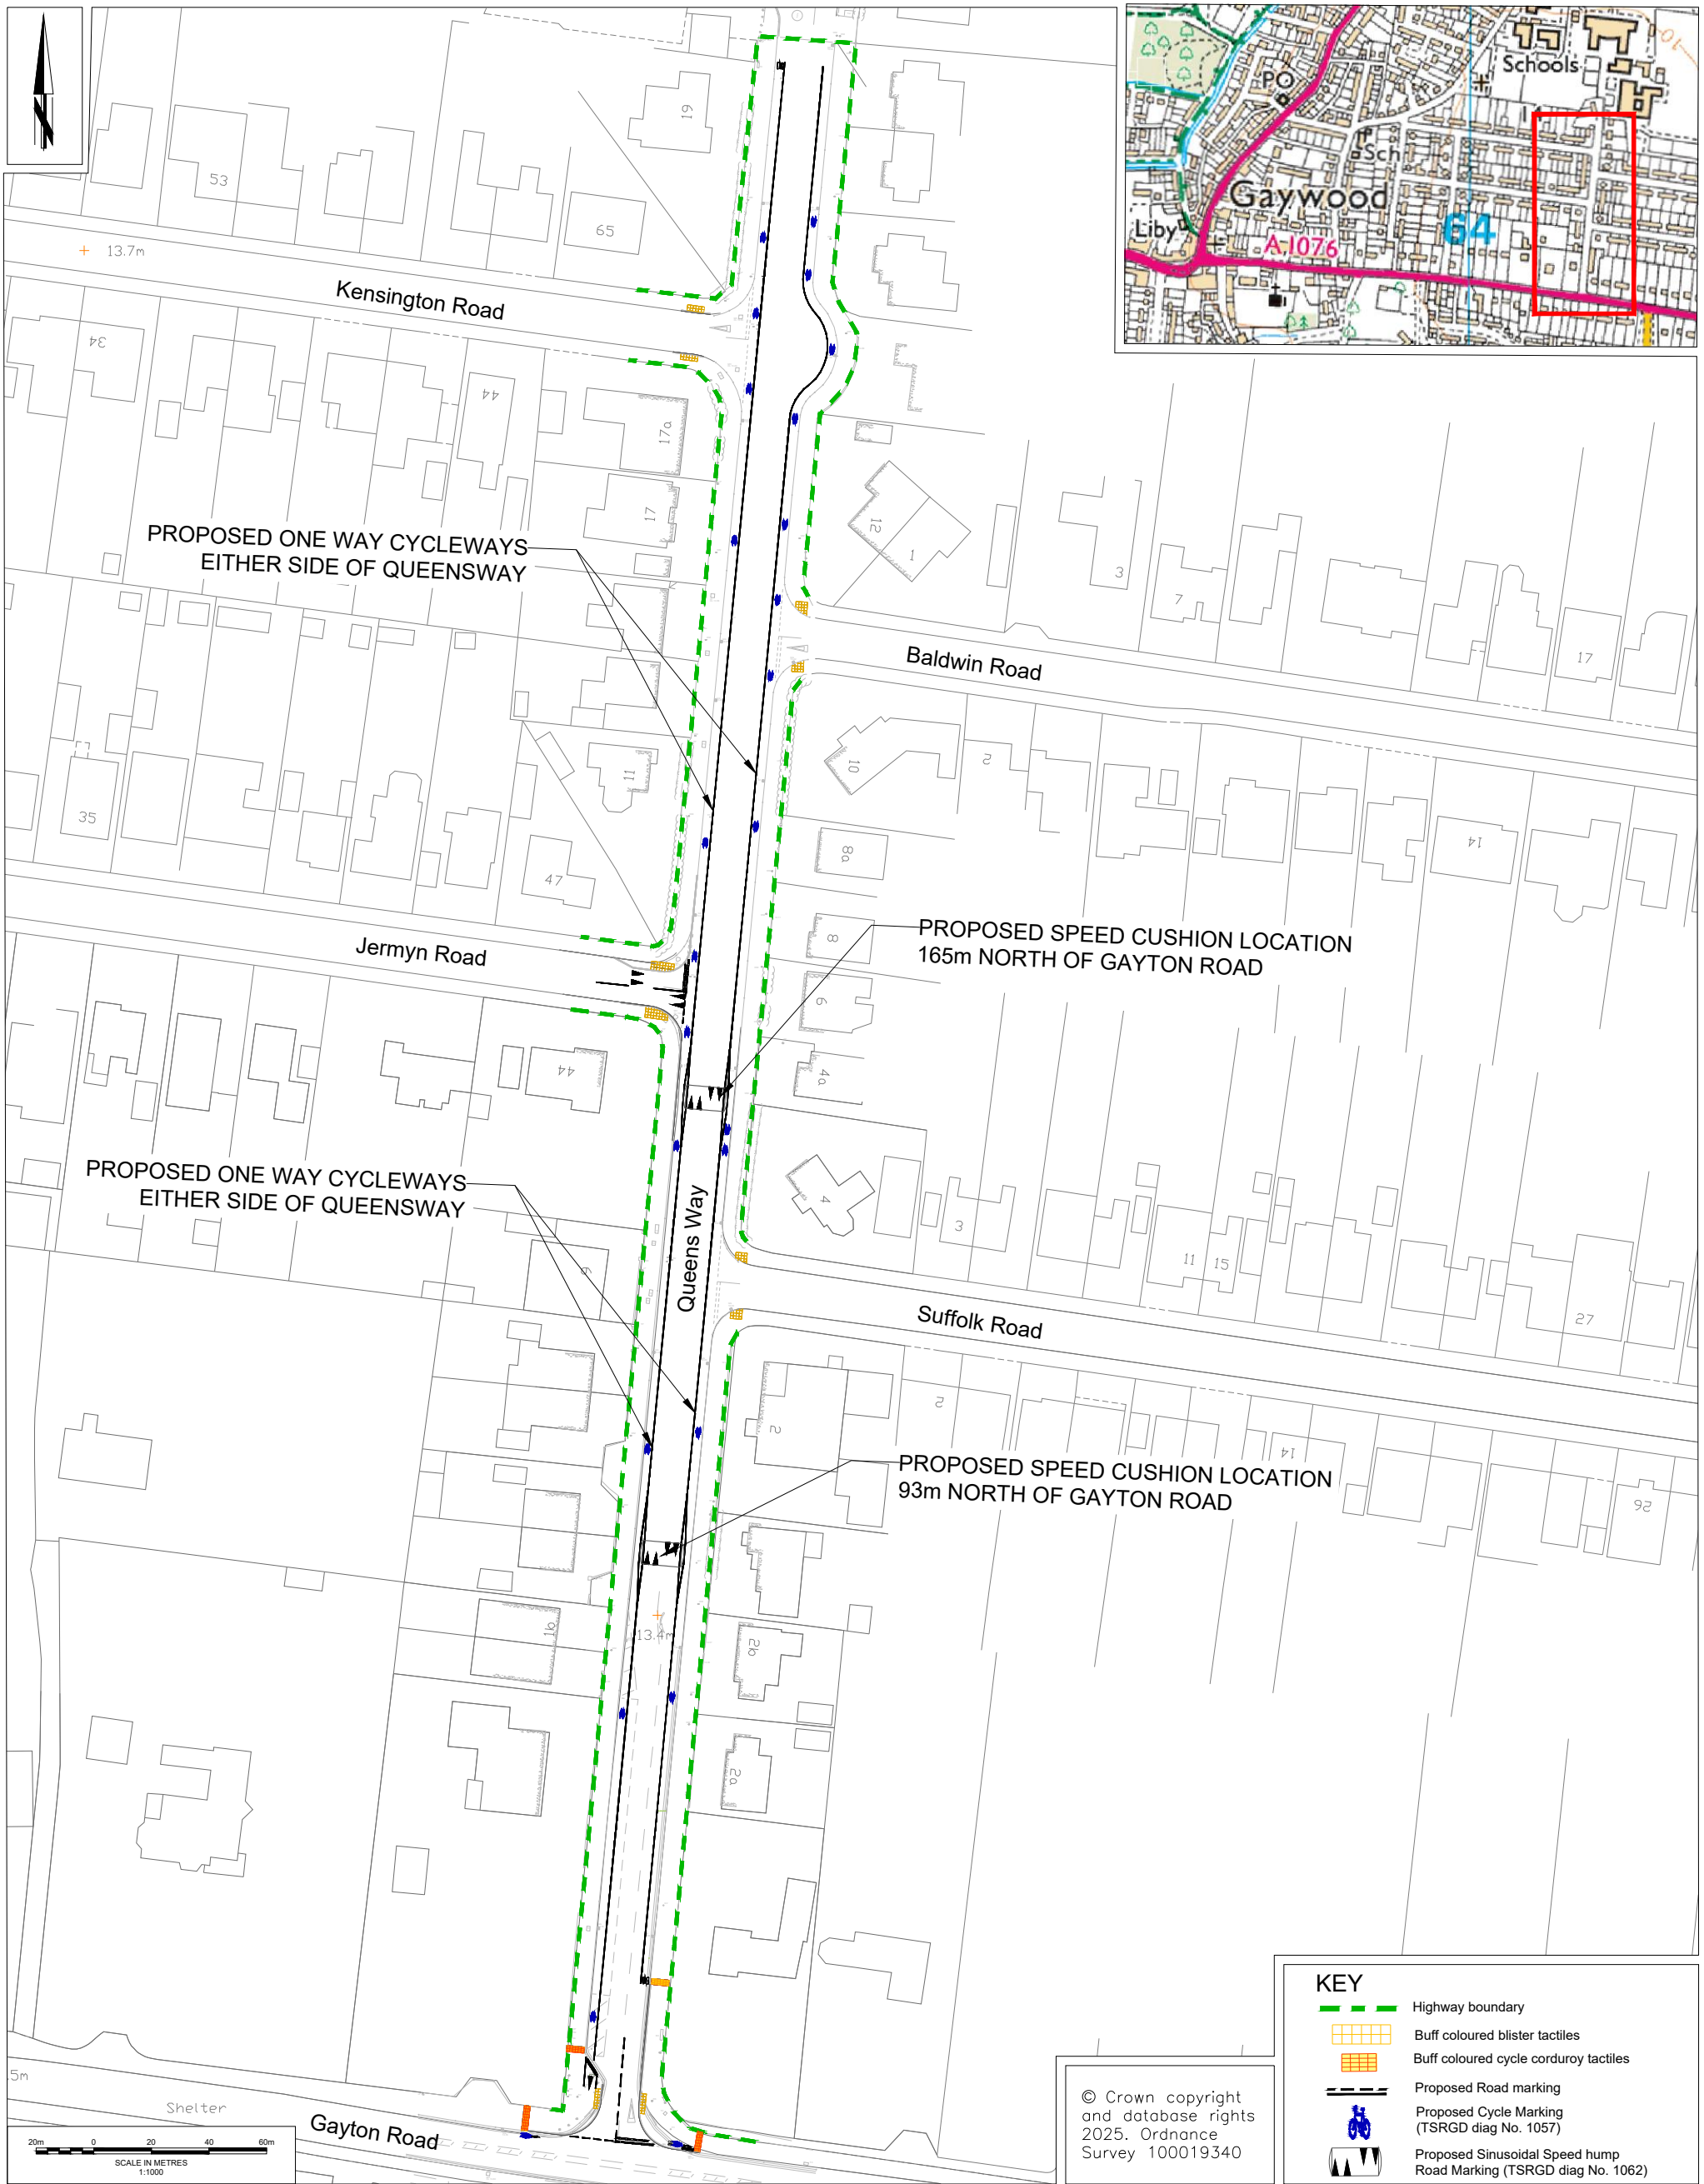

KEY

- Highway boundary
- Buff coloured blister tactiles
- Buff coloured cycle corduroy tactiles
- Proposed Road marking
- Proposed Cycle Marking (TSRGD diag No. 1057)
- Proposed Sinusoidal Speed hump Road Marking (TSRGD diag No. 1062)

© Crown copyright and database rights 2025. Ordnance Survey 100019340



DRAWING TITLE

Mandatory Lane & Speed Hump

Grahame Bygrave
Interim Executive Director of
Community and Environmental Services
Norfolk County Council
County Hall
Martineau Lane
Norwich NR1 2SG

REV.	DESCRIPTION	DRAWN	CHECKED	DATE
C01	TRO Plan	PP	PD	28-MAY-25
C02	Updated Advisory Cycle lane to Mandatory Lane	PU	PD	02-Sep-25

SURVEYED BY	INITIAL	DATE	DRAWING No.
DESIGNED BY	PU	28-MAY-25	PB9582-RHD-DE-H1-DR-D-0197.5A
DRAWN BY	PP	28-MAY-25	PROJECT TITLE
CHECKED BY	PD	28-MAY-25	SITE ALLOCATION E 1.6: KING'S LYNN SOUTH OF PARKWAY
			SCALE 1:1000 @ A3
			FILE No. -