


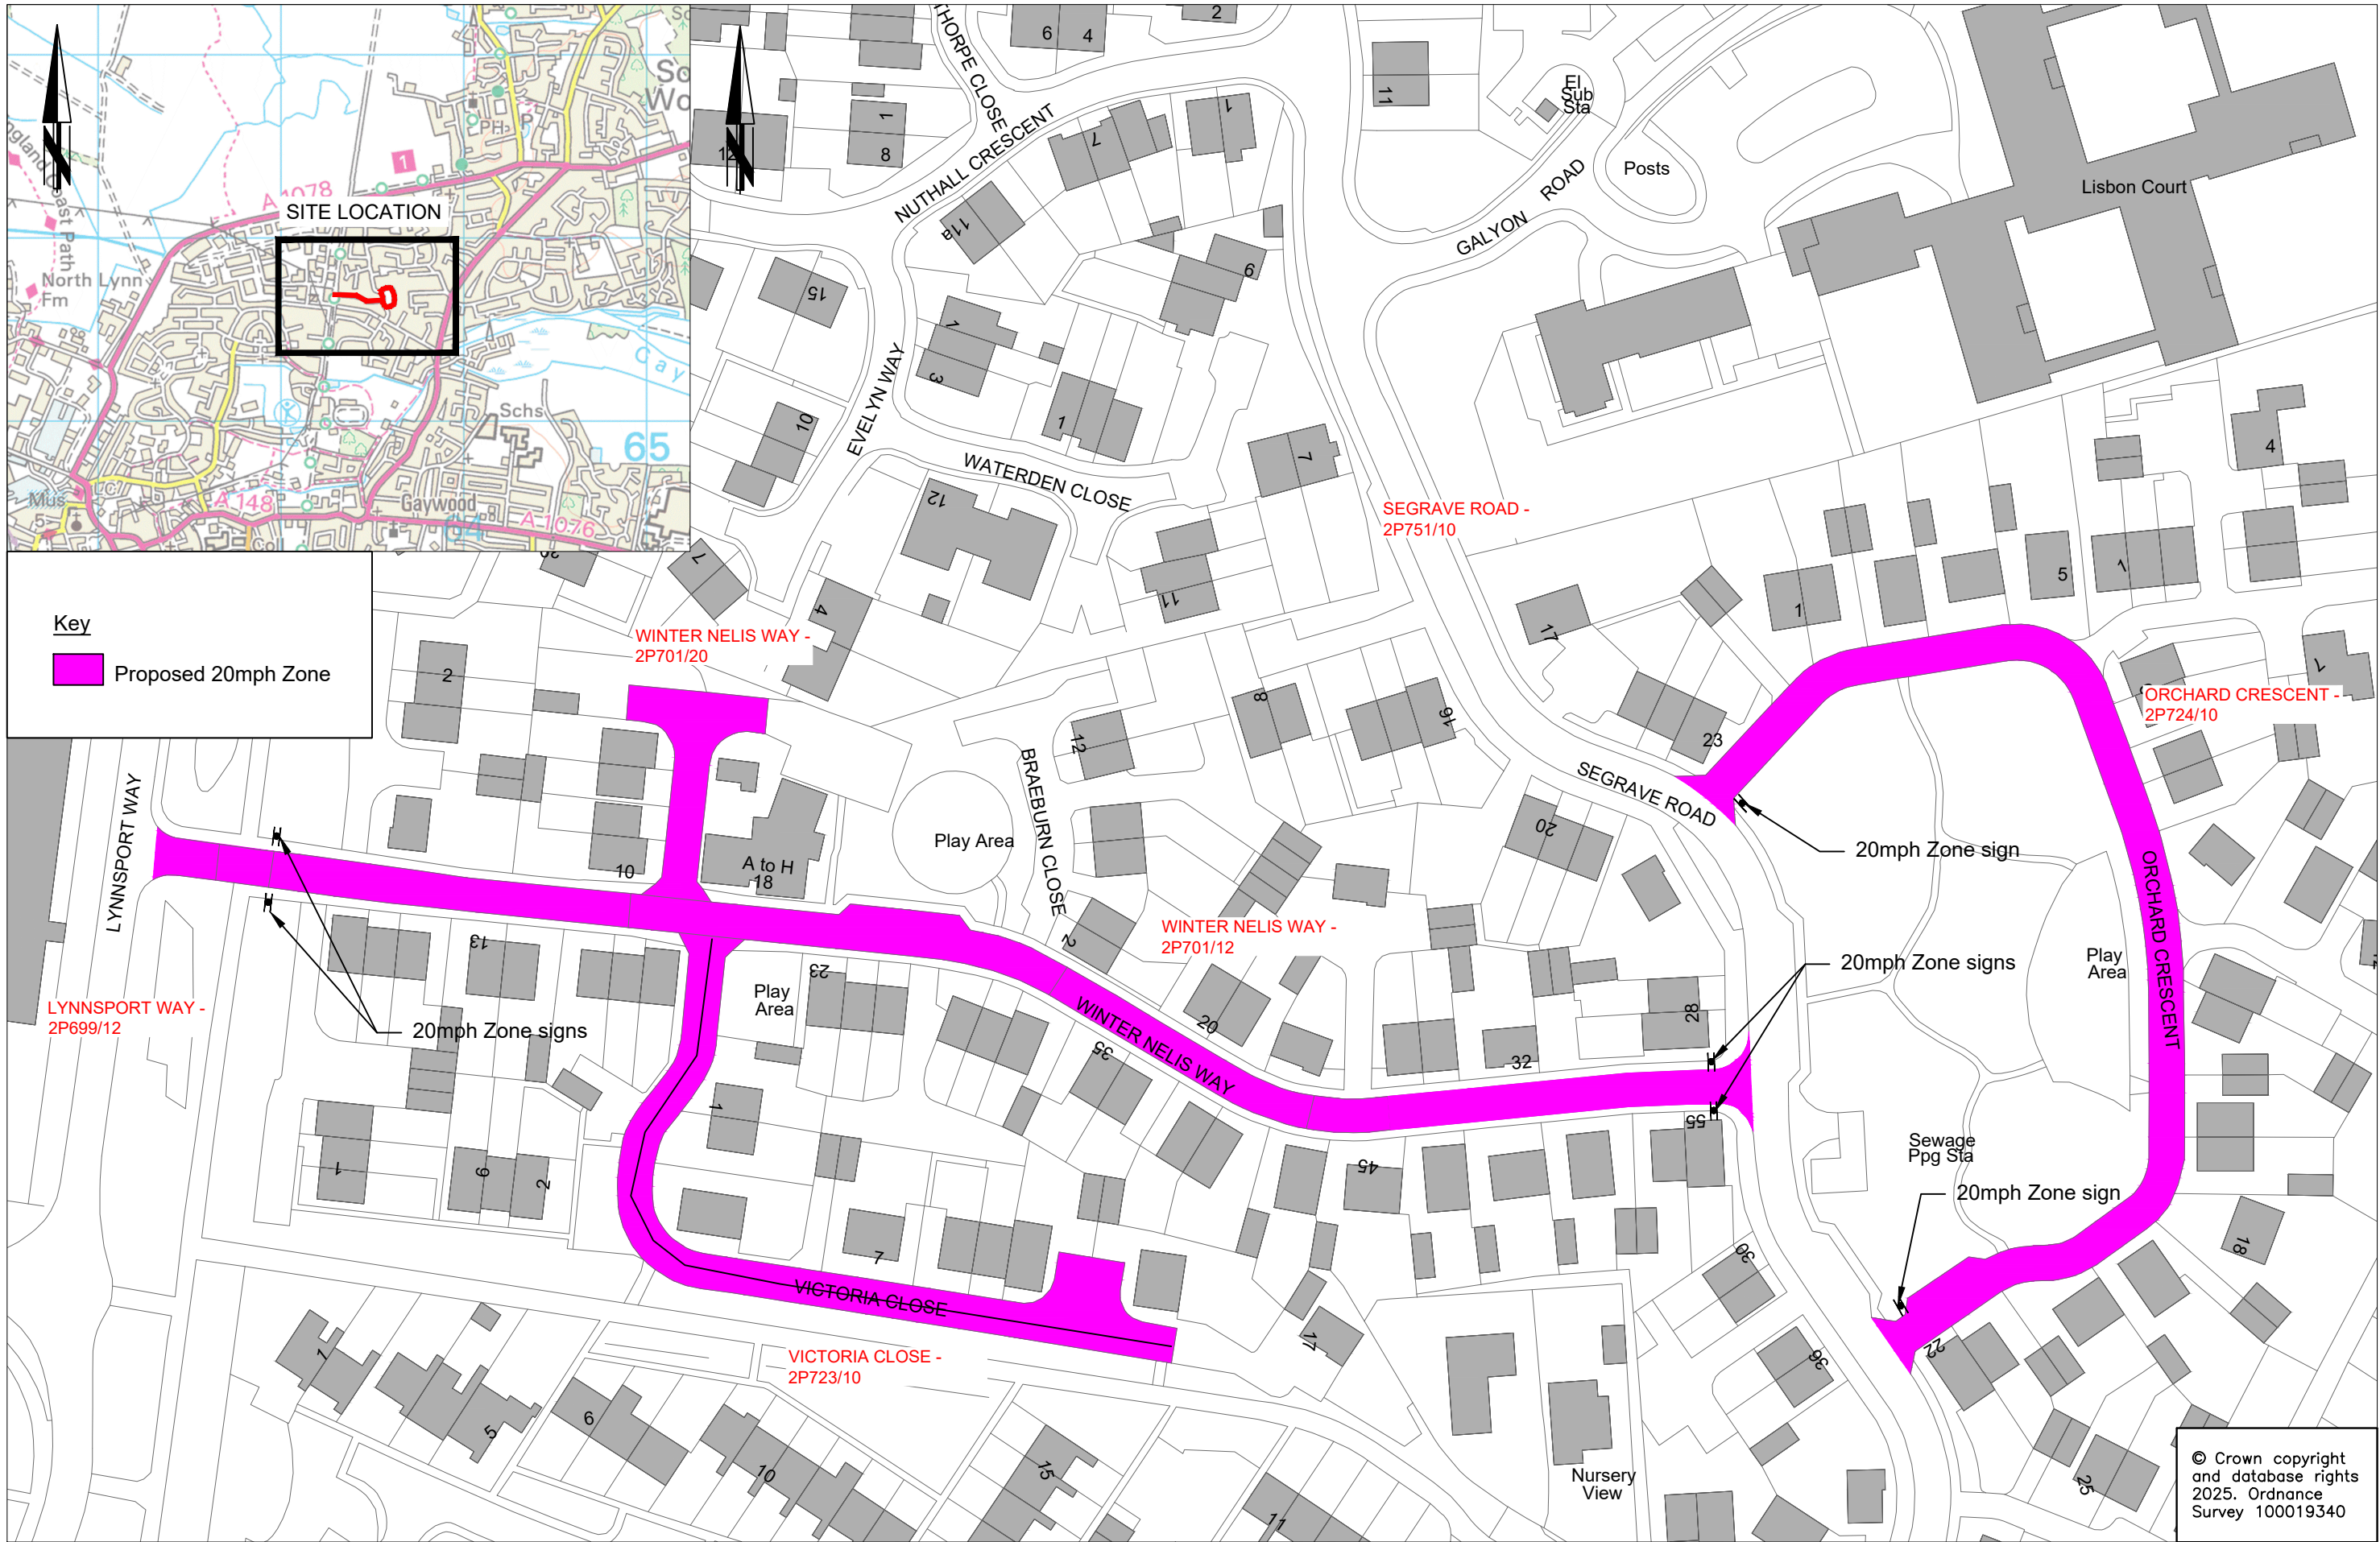

Key
Proposed 20mph Zone

© Crown copyright
and database rights
2025. Ordnance
Survey 100019340



Grahame Bygrave
Director of Highways, Transport & Waste
Norfolk County Council
County Hall
Martineau Lane
Norwich NR1 2DH

DRAWING TITLE
Kings Lynn, Winter Nelis Way, Victoria Close & Orchard Crescent
Proposed 20mph Speed Limit Zone
TRO Consultation

REV.	DESCRIPTION	DRAWN BY	CHECKED	DATE

Drawing Status:				
SURVEYED BY	OS	DATE	DRAWING No. PRZ065-HD1-0100-002	
DESIGNED BY	CS	12/25	PROJECT TITLE Marsh Lane residential TRO 20pmh Zone	
DRAWN BY	CS	12/25	SCALE 1:1000 @A3	FILE No. PRZ065
CHECKED BY	TL	12/25		