



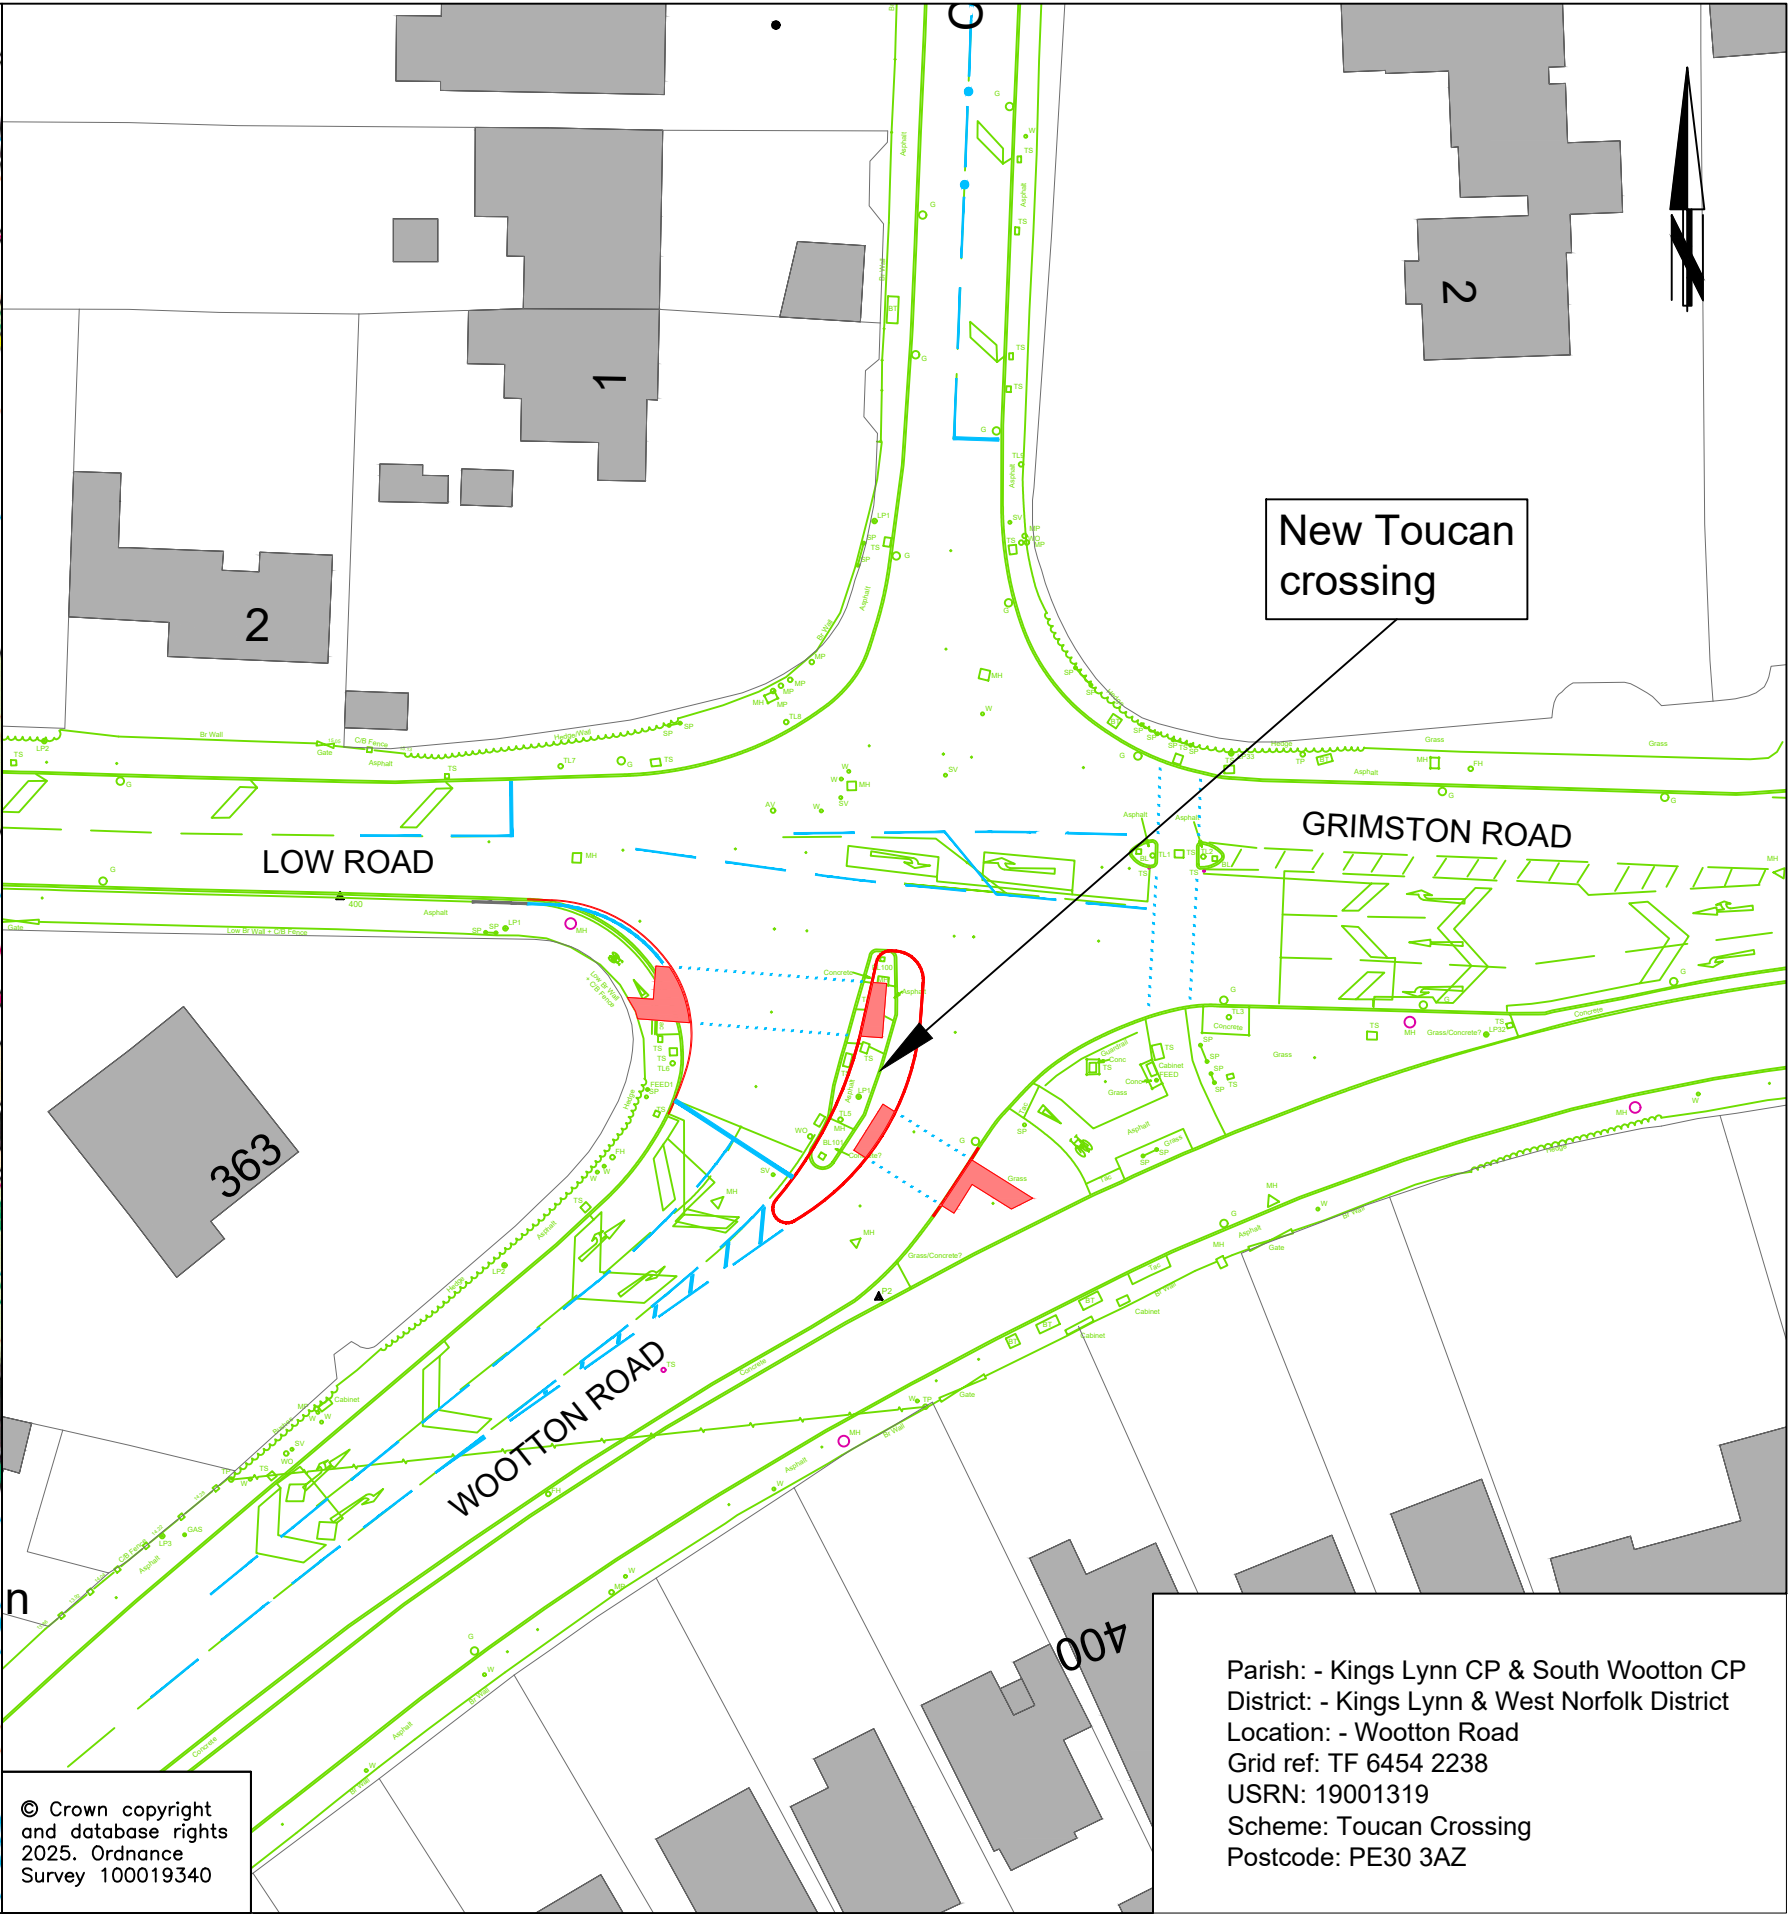

© Crown copyright  
and database rights  
2025. Ordnance  
Survey 100019340

Parish: - Kings Lynn CP & South Wootton CP  
District: - Kings Lynn & West Norfolk District  
Location: - Wootton Road  
Grid ref: TF 6454 2238  
USRN: 19001319  
Scheme: Toucan Crossing  
Postcode: PE30 3AZ

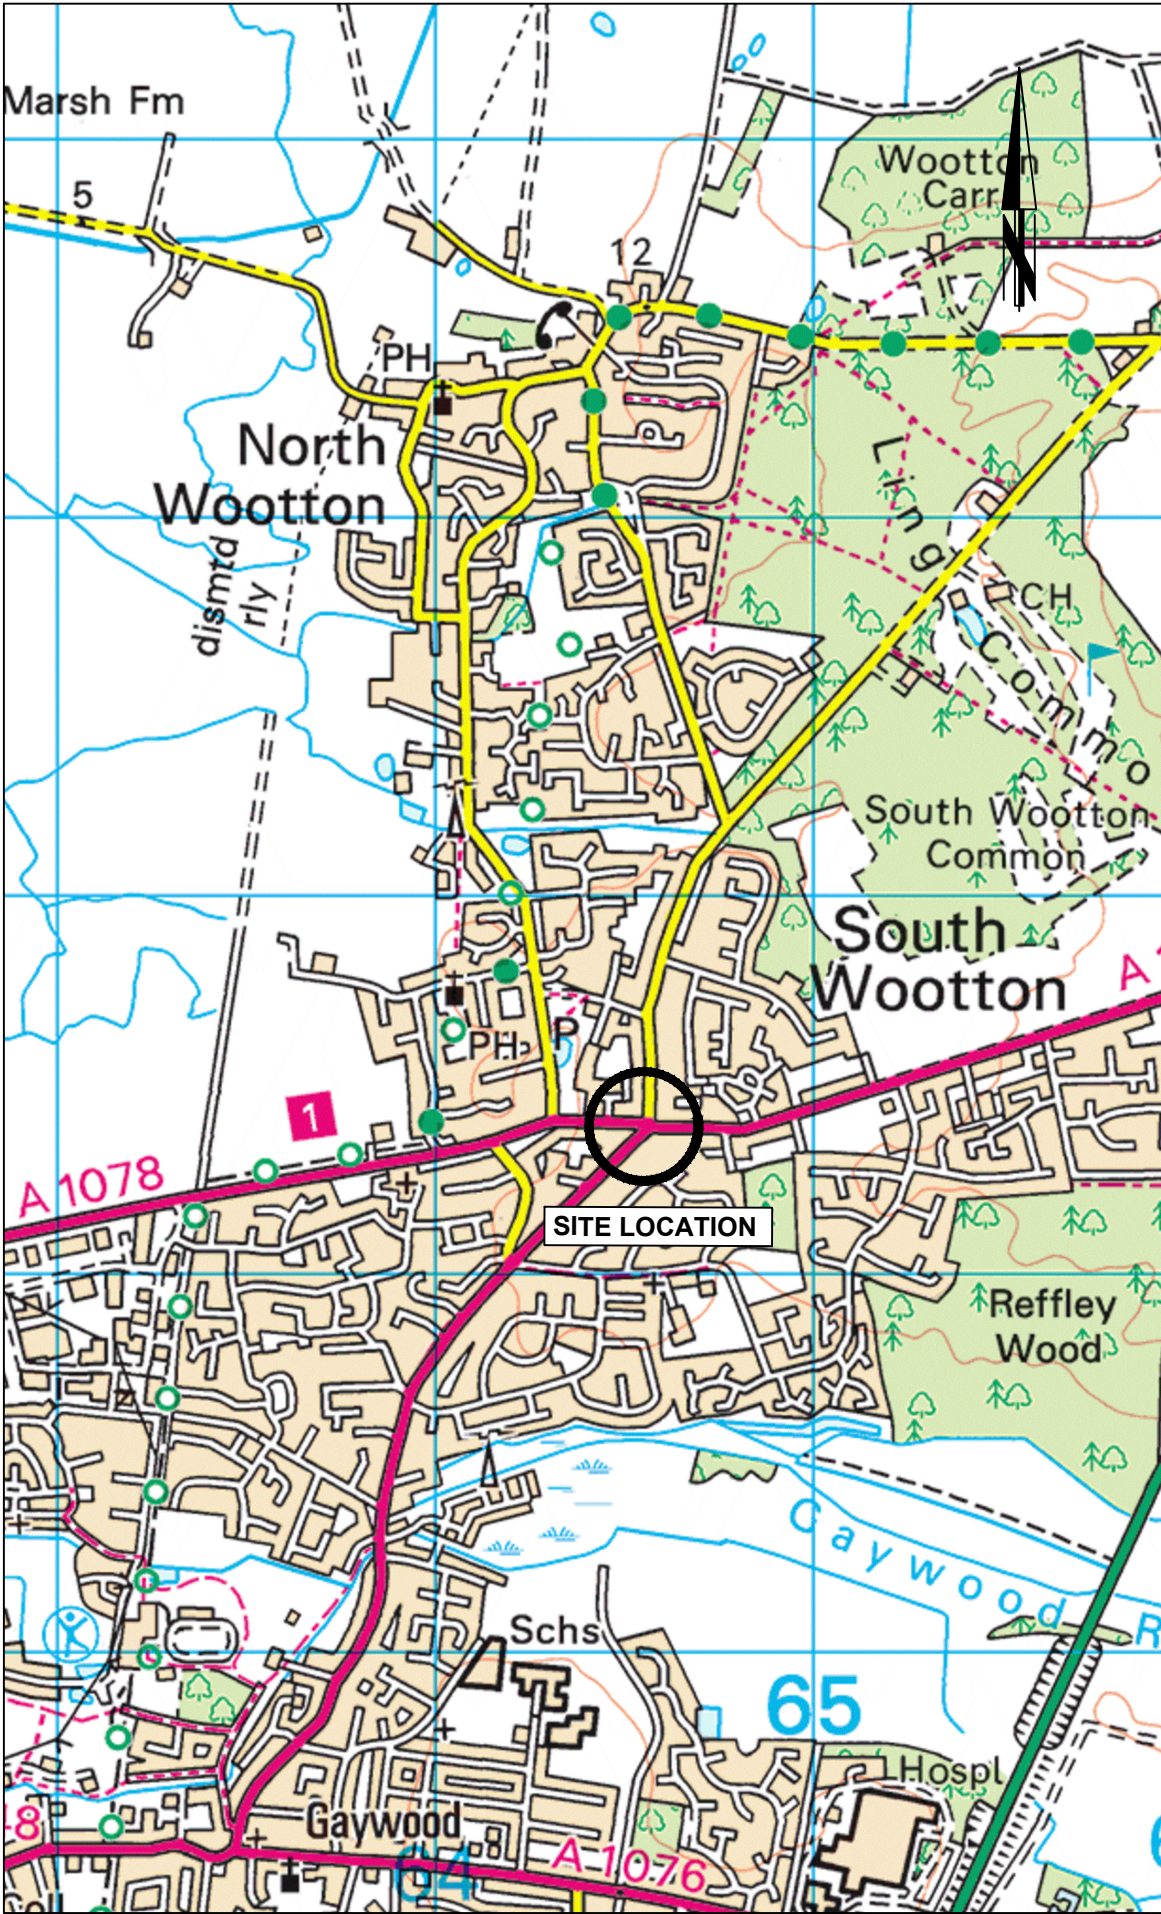

Grahame Bygrave  
Director of Highways, Transport & Waste  
Norfolk County Council  
County Hall,  
Martineau Lane  
Norwich NR1 2DH

DRAWING TITLE  
  
CONSULTATION PLAN

| REV. | DESCRIPTION | DRAWN BY | CHECKED | DATE |
|------|-------------|----------|---------|------|
|      |             |          |         |      |
|      |             |          |         |      |
|      |             |          |         |      |
|      |             |          |         |      |

|                 |       |       |          |      |                                 |
|-----------------|-------|-------|----------|------|---------------------------------|
| Drawing Status: |       |       | INITIALS | DATE | DRAWING No. PHA057-HD2-0100-004 |
| SURVEYED BY     | OS/PC | 2025  |          |      | PROJECT TITLE                   |
| DESIGNED BY     | CS    | 05/25 |          |      | WOOTTON ROAD / LOW ROAD         |
| DRAWN BY        | CS    | 05/25 |          |      | TRAFFIC SIGNALS                 |
| CHECKED BY      | MO    | 05/25 |          |      | SCALE 1:500 @A3                 |
|                 |       |       |          |      | FILE No. PHA057                 |