
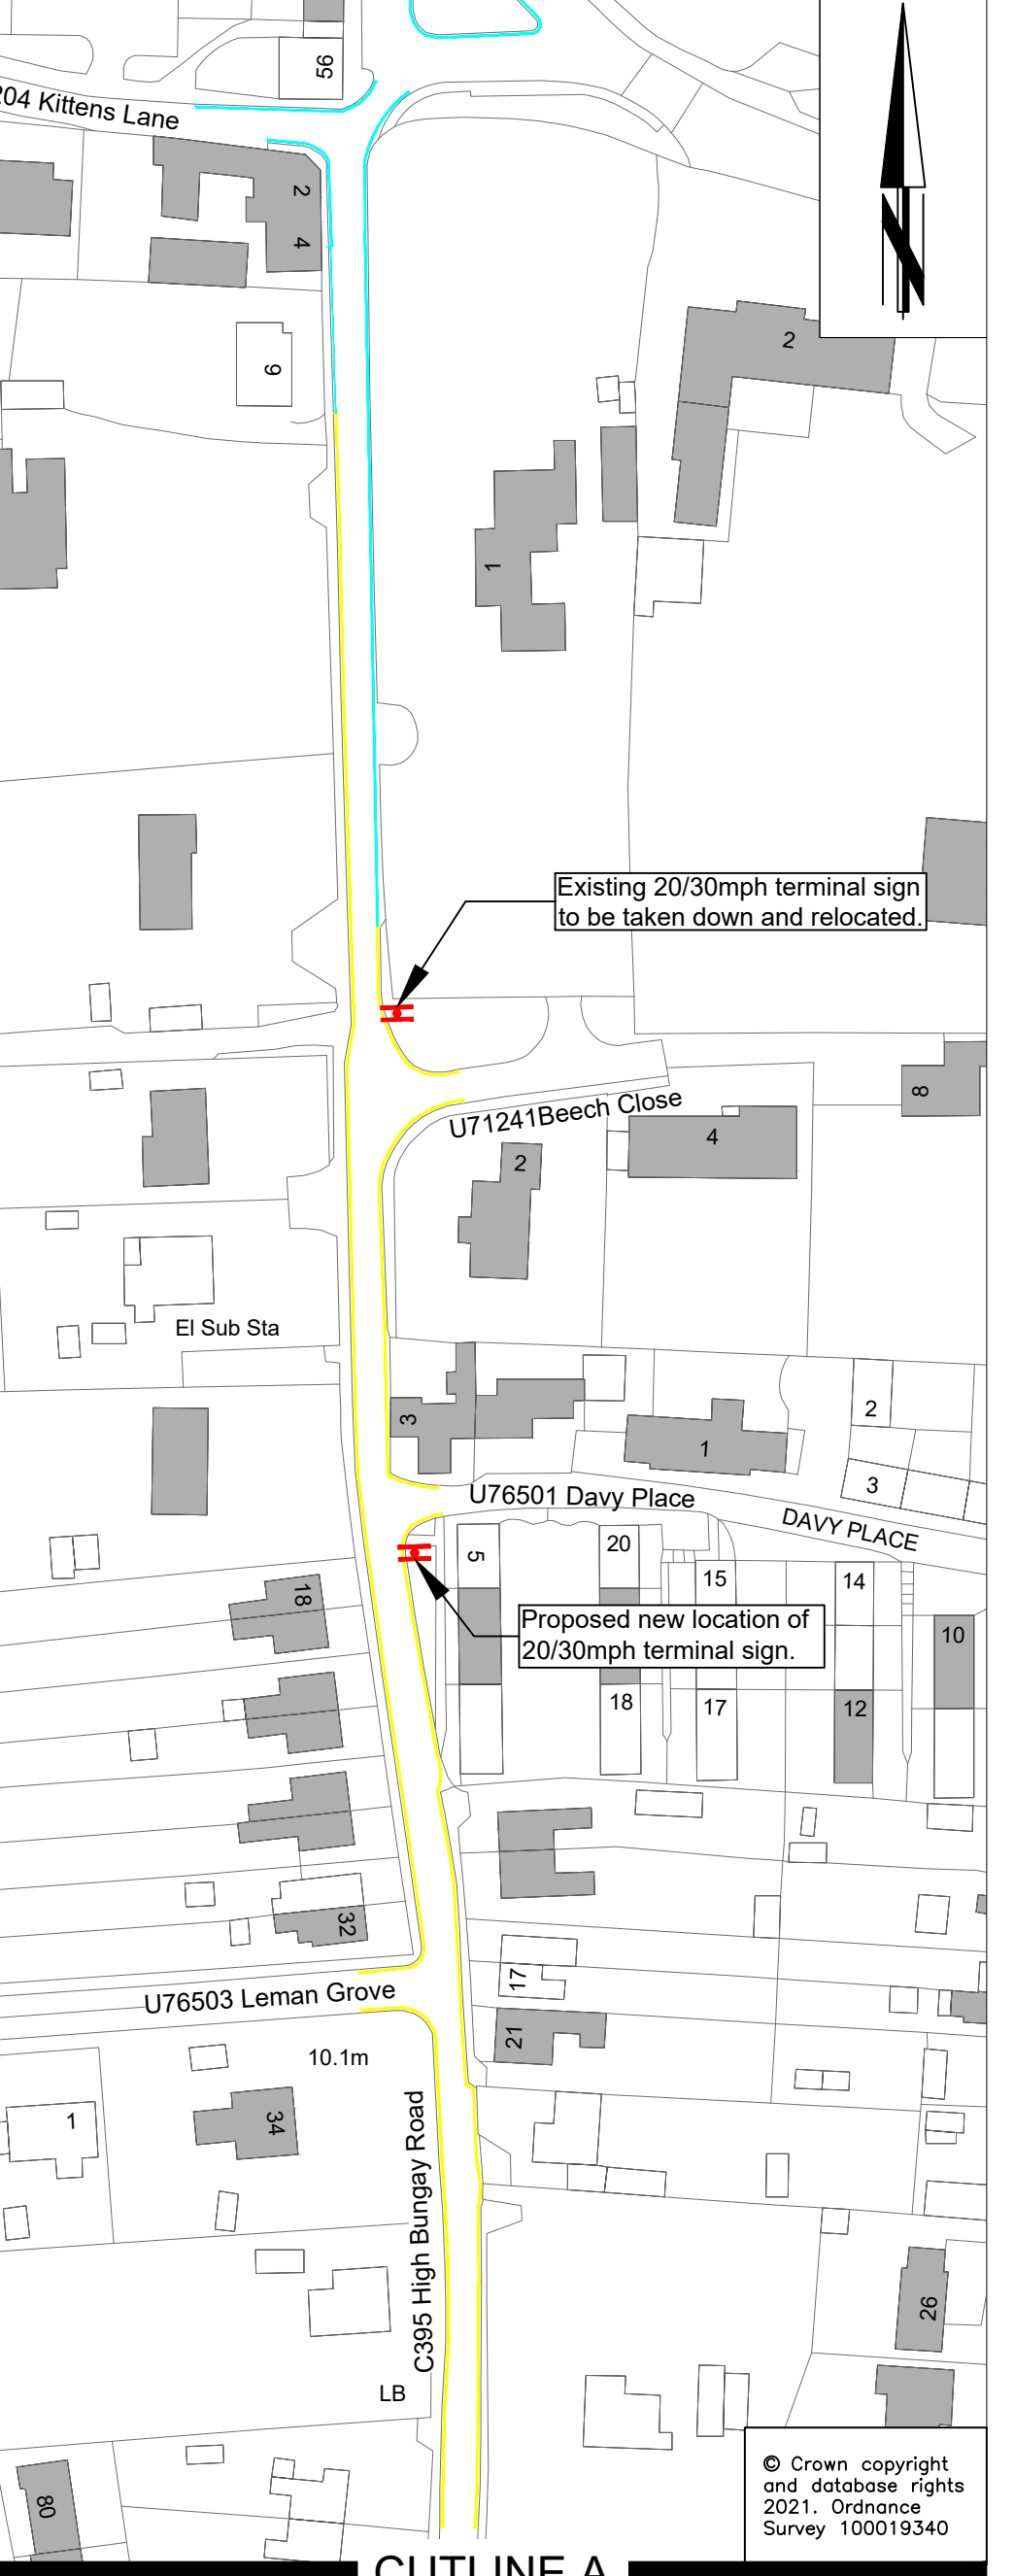


SITE LOCATION

- Key:**
- Current Waiting Restrictions
 - Proposed Double Yellow Lines

CUTLINE A

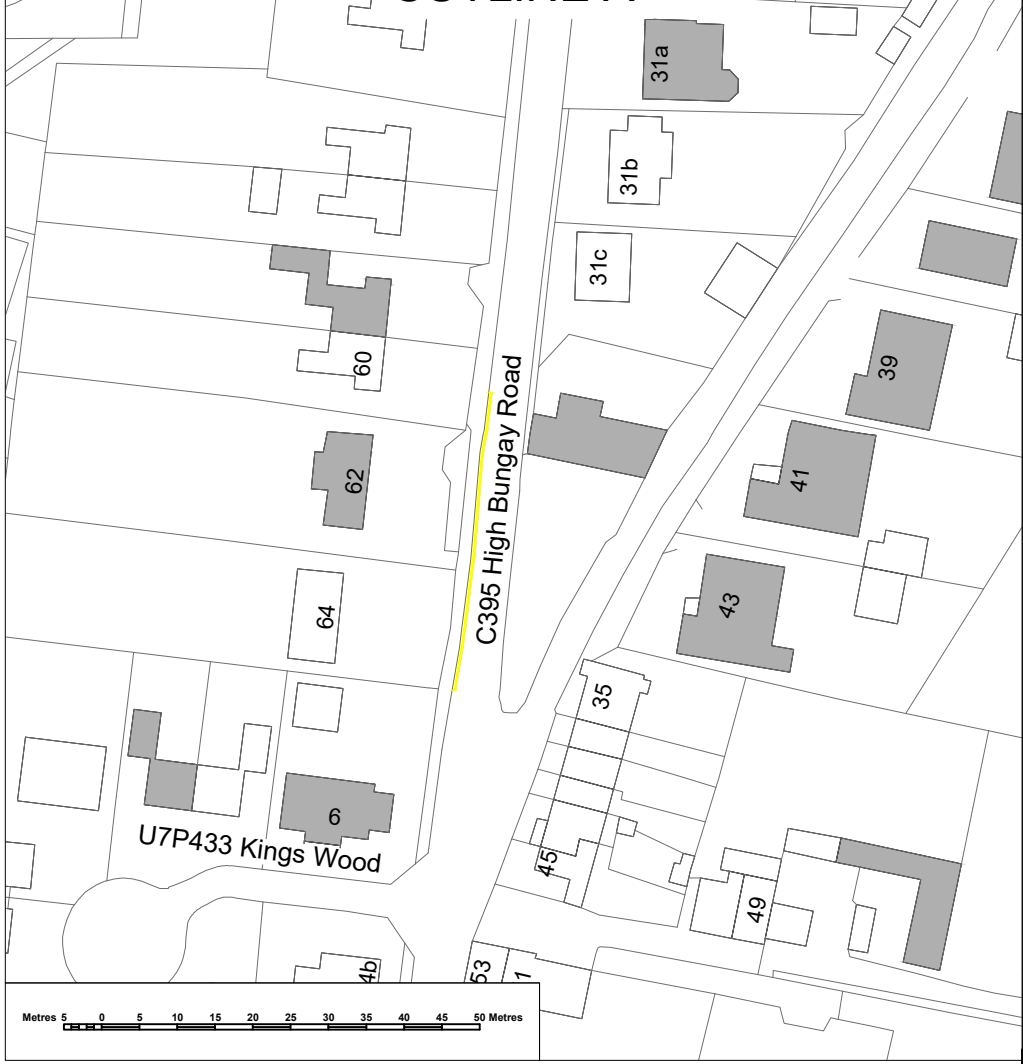

Existing 20/30mph terminal sign to be taken down and relocated.

Proposed new location of 20/30mph terminal sign.

© Crown copyright and database rights 2021. Ordnance Survey 100019340

CUTLINE A



DRAWING TITLE
 PHA045 High Bungay Road, Loddon
 Prohibition of Waiting
 At Any Time

Tom McCabe
 Executive Director of
 Community and Environmental Services
 Norfolk County Council
 County Hall
 Martineau Lane
 Norwich NR1 2SG

REV.	DESCRIPTION	DRAWN	CHECKED	DATE

SURVEYED BY	INITIAL	DATE	DRAWING No.
			PHA045-HP2-1200-001
DESIGNED BY	ELC	02/21	PROJECT TITLE
DRAWN BY	ELC	02/21	High Bungay Road, Loddon
CHECKED BY	PR	02/21	Prohibition of Waiting
			SCALE
			1:1 @ A3
			FILE No.
			PHA045