


Key:

Diagram 1018.1
New double yellow line markings

Existing road markings

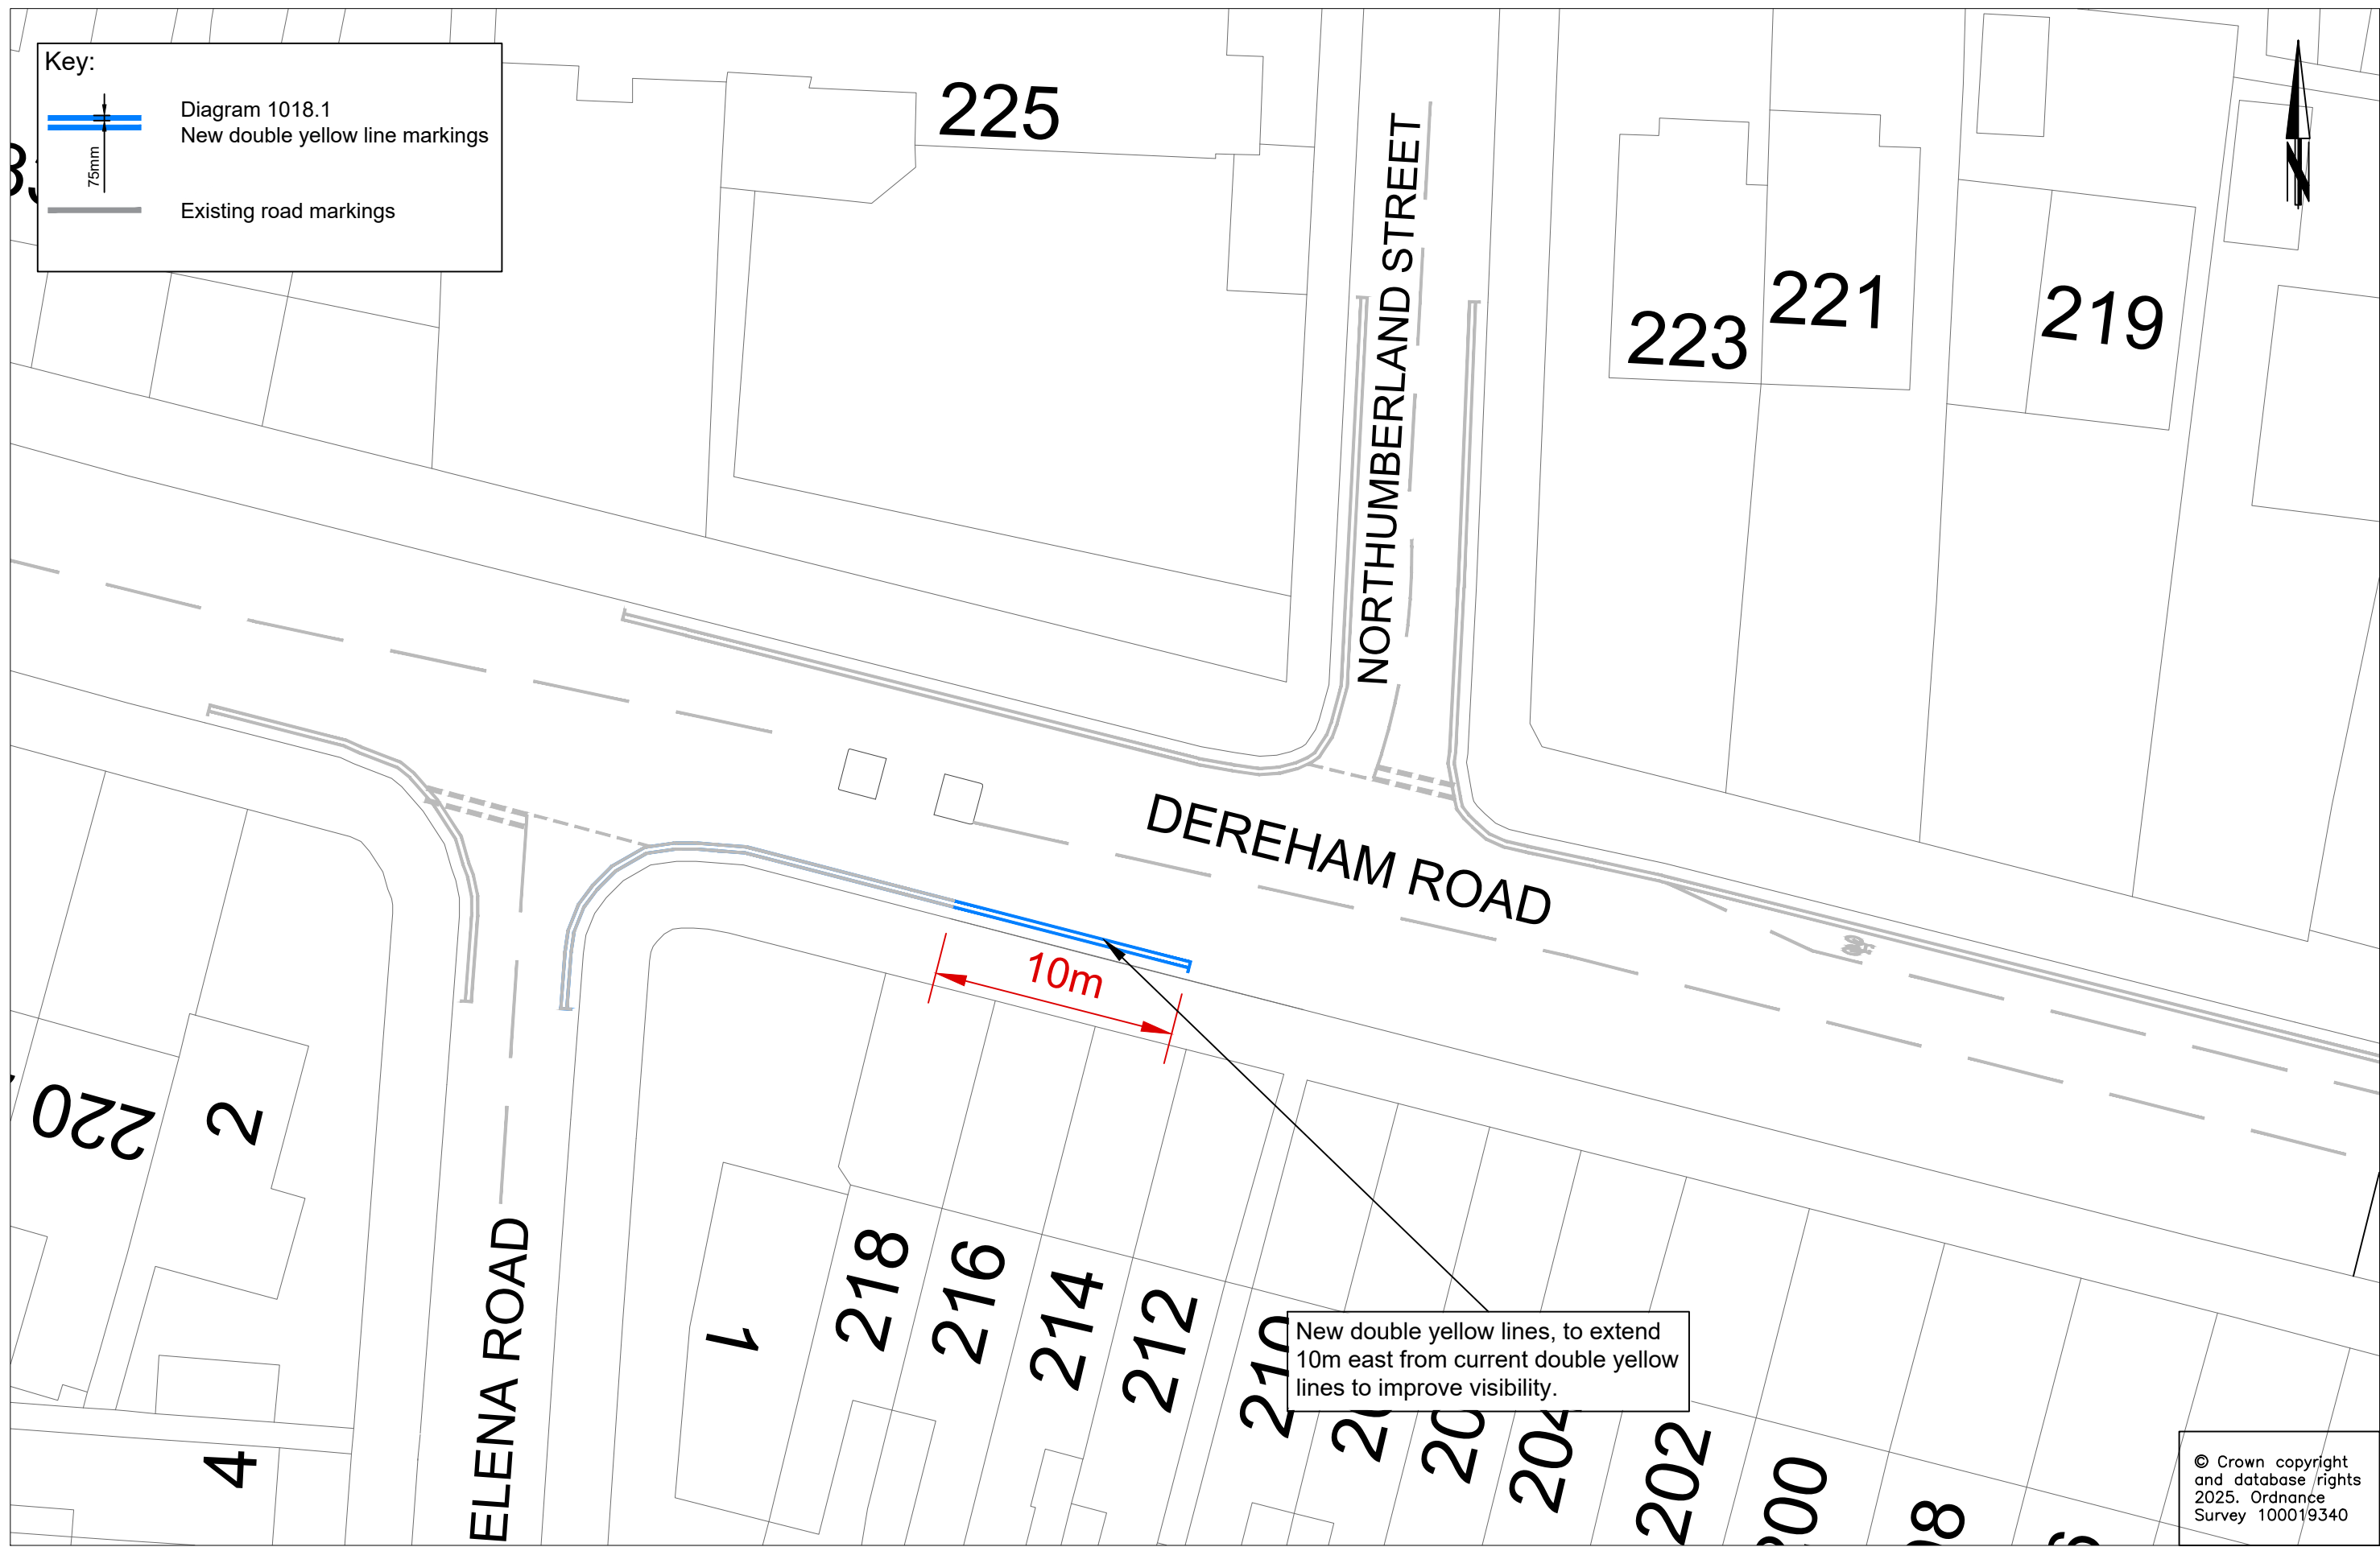

New double yellow lines, to extend 10m east from current double yellow lines to improve visibility.

© Crown copyright and database rights 2025. Ordnance Survey 100019340



Grahame Bygrave
 Director of Highways, Transport & Waste
 Norfolk County Council
 County Hall
 Martineau Lane
 Norwich NR1 2DH

DRAWING TITLE
 PLA332 Nelson Ward, Norwich
 Lining Plan
 Dereham Road proposed waiting restriction

REV.	DESCRIPTION	DRAWN BY	CHECKED	DATE

SURVEYED BY	INITIALS	DATE	DRAWING No.
OS	OS	2025	PLA332-0100-003
DESIGNED BY	YN	08/25	PROJECT TITLE
DRAWN BY	YN	10/25	PLA332 Nelson Ward Proposed TRO
CHECKED BY	TL	10/25	SCALE 1:250 @ A3 FILE No. PLA 332