
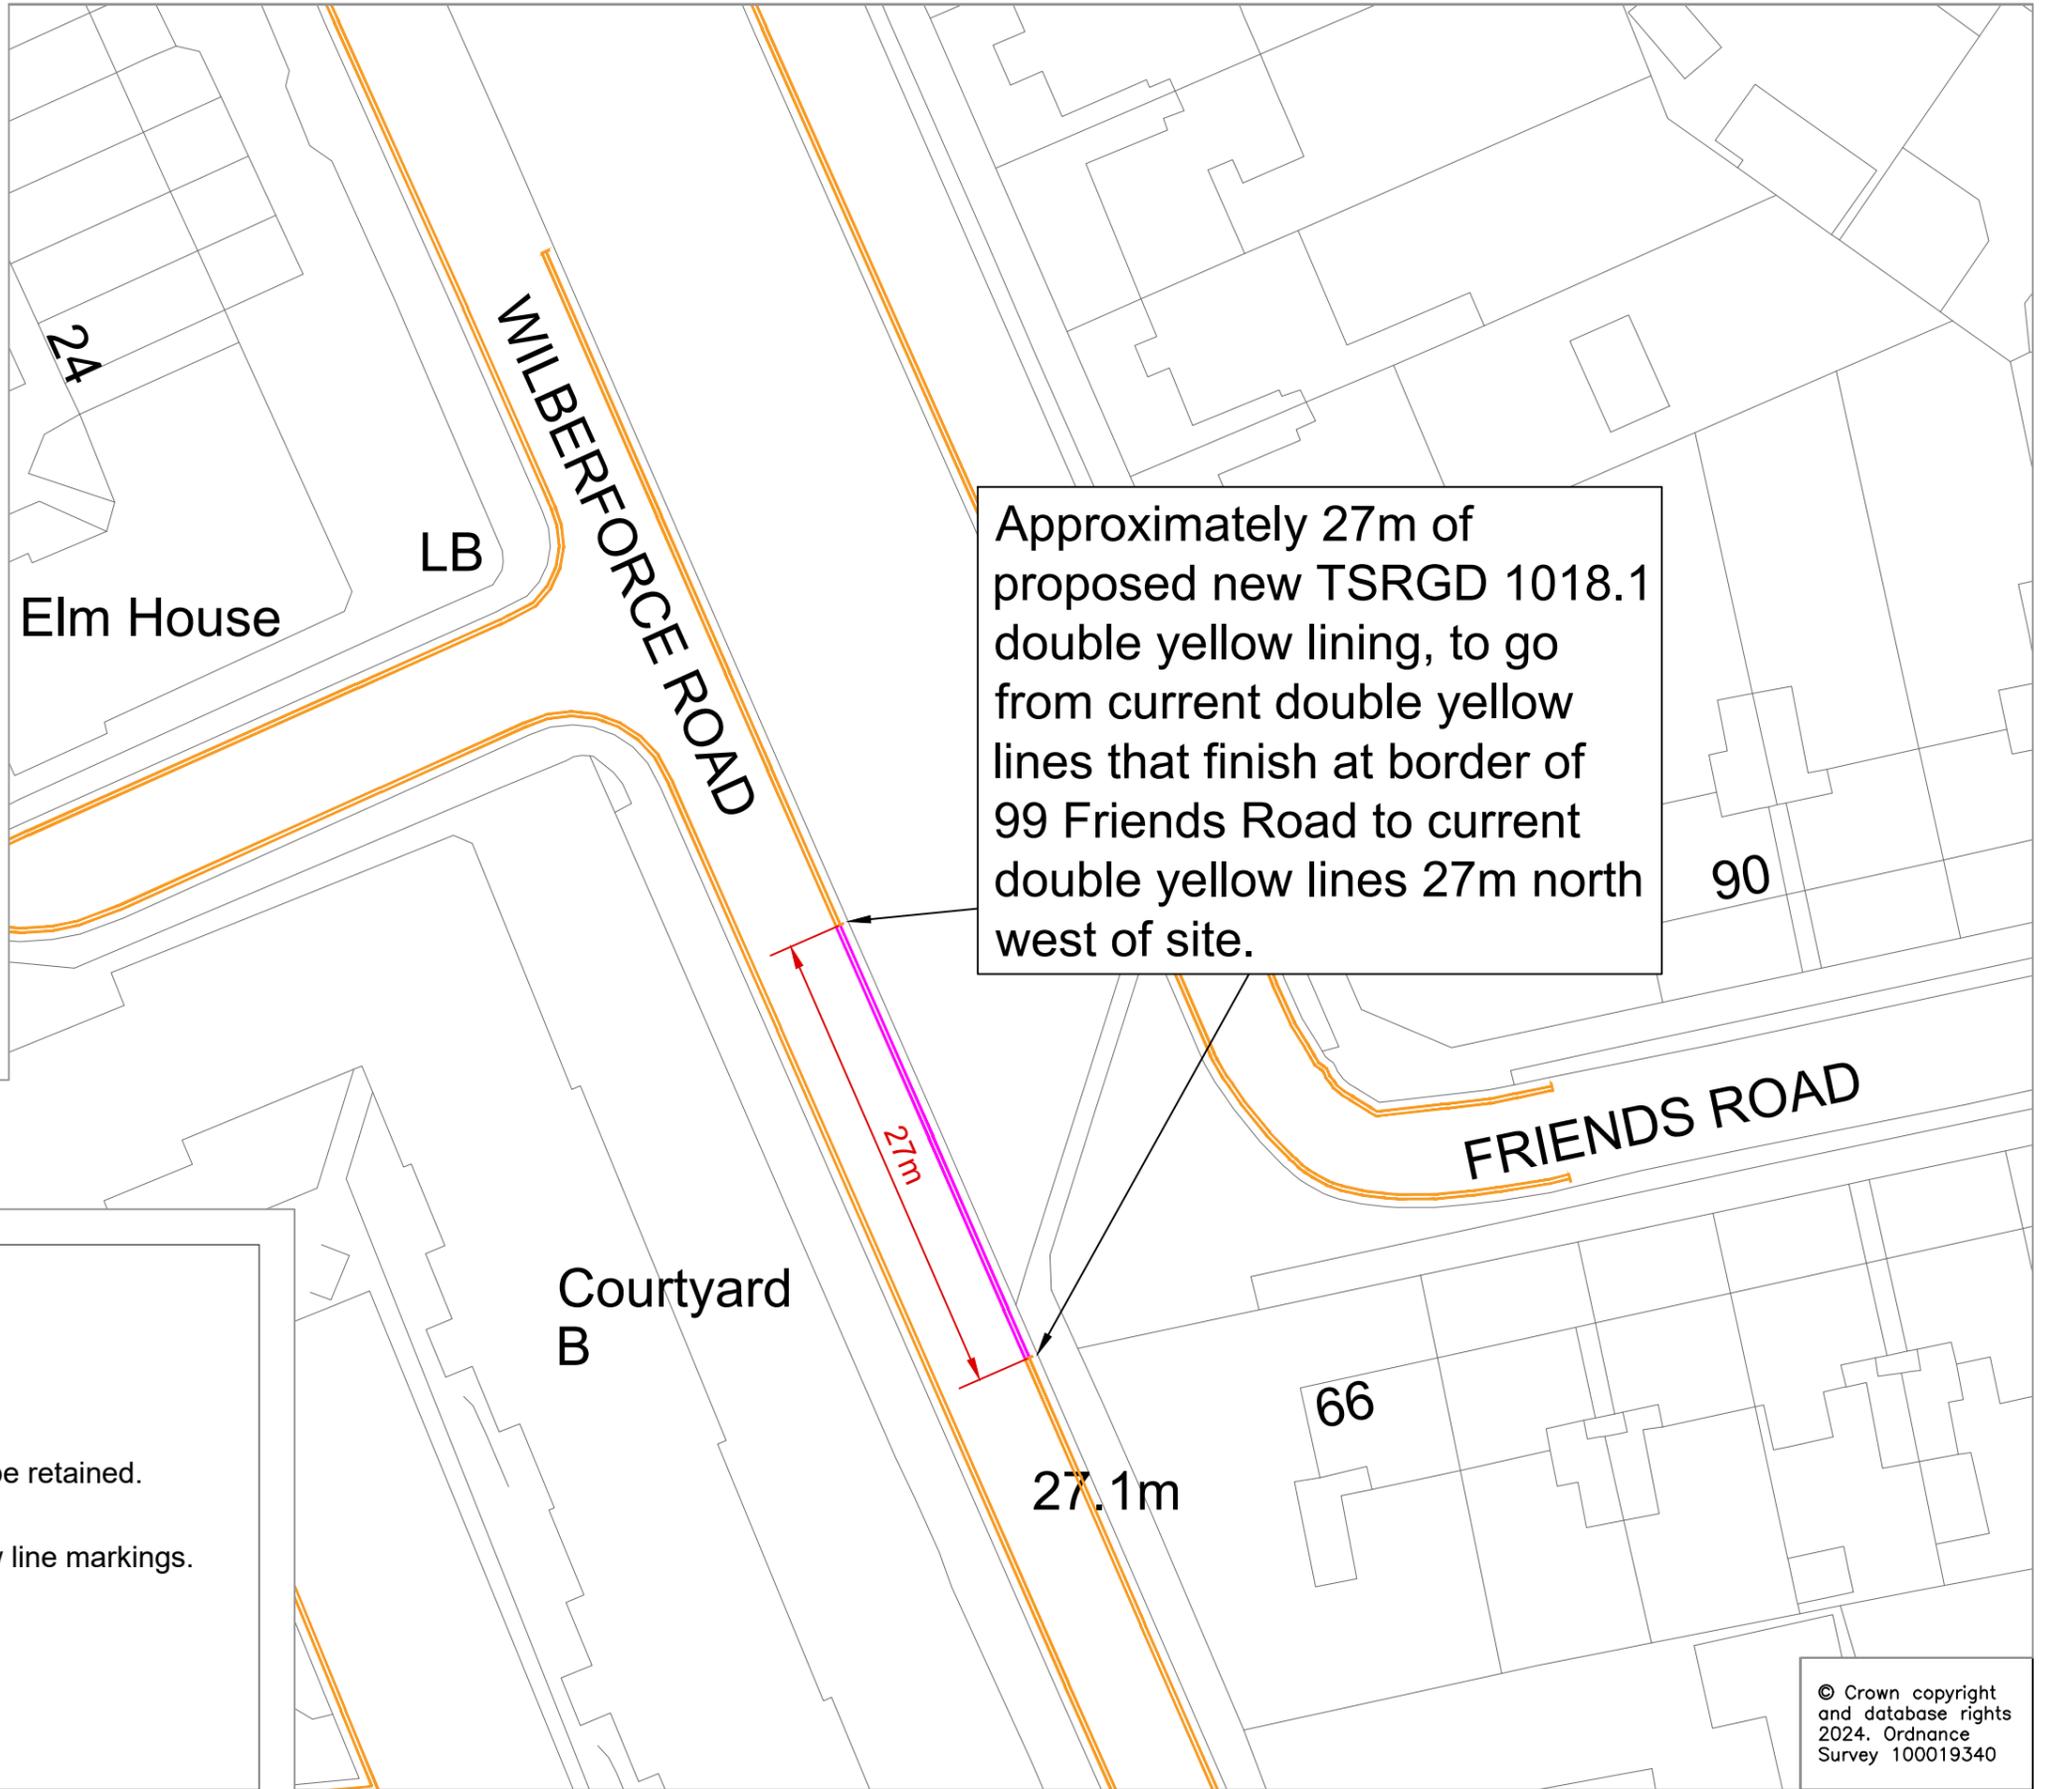


District - University  
 Location - Wilberforce Road  
 Grid ref - TG 1925 0833  
 USRN - 28910893  
 Coordinates - X: 619252.977 Y: 308337.733  
 Scheme Type - Waiting restrictions.  
 Postcode - NR5 8HP

Note: Raster Map to be included at a scale of 50K

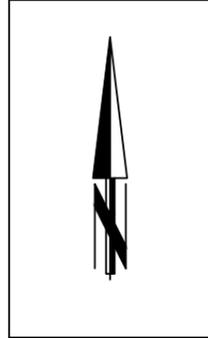

Approximately 27m of proposed new TSRGD 1018.1 double yellow lining, to go from current double yellow lines that finish at border of 99 Friends Road to current double yellow lines 27m north west of site.

**Key:**

- Current double yellow line markings, to be retained.
- Proposed TSRGD 1018.1 double yellow line markings.

© Crown copyright and database rights 2024. Ordnance Survey 100019340



**Grahame Bygrave**  
 Director of Highways, Transport & Waste  
 Norfolk County Council  
 County Hall  
 Martineau Lane  
 Norwich NR1 2DH

DRAWING TITLE

REV.	DESCRIPTION	DRAWN BY	CHECKED	DATE

SURVEYED BY	INITIALS	DATE	DRAWING No.
DESIGNED BY			PROJECT TITLE
DRAWN BY			SCALE 1: @A3
CHECKED BY			FILE No.