

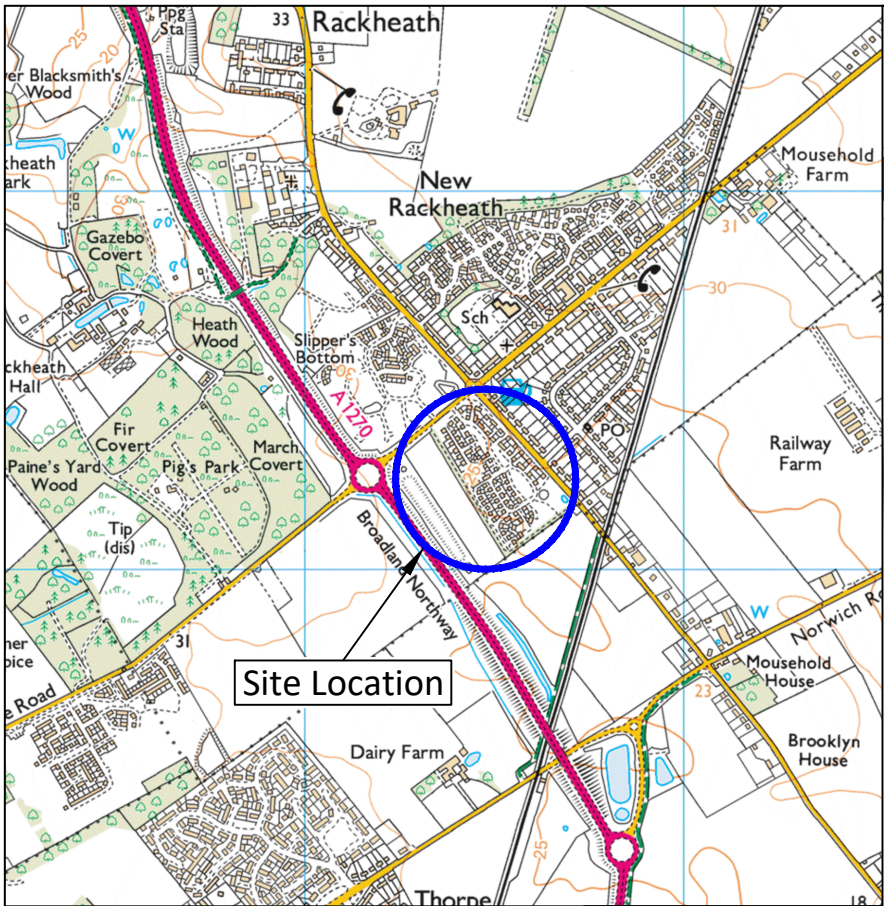


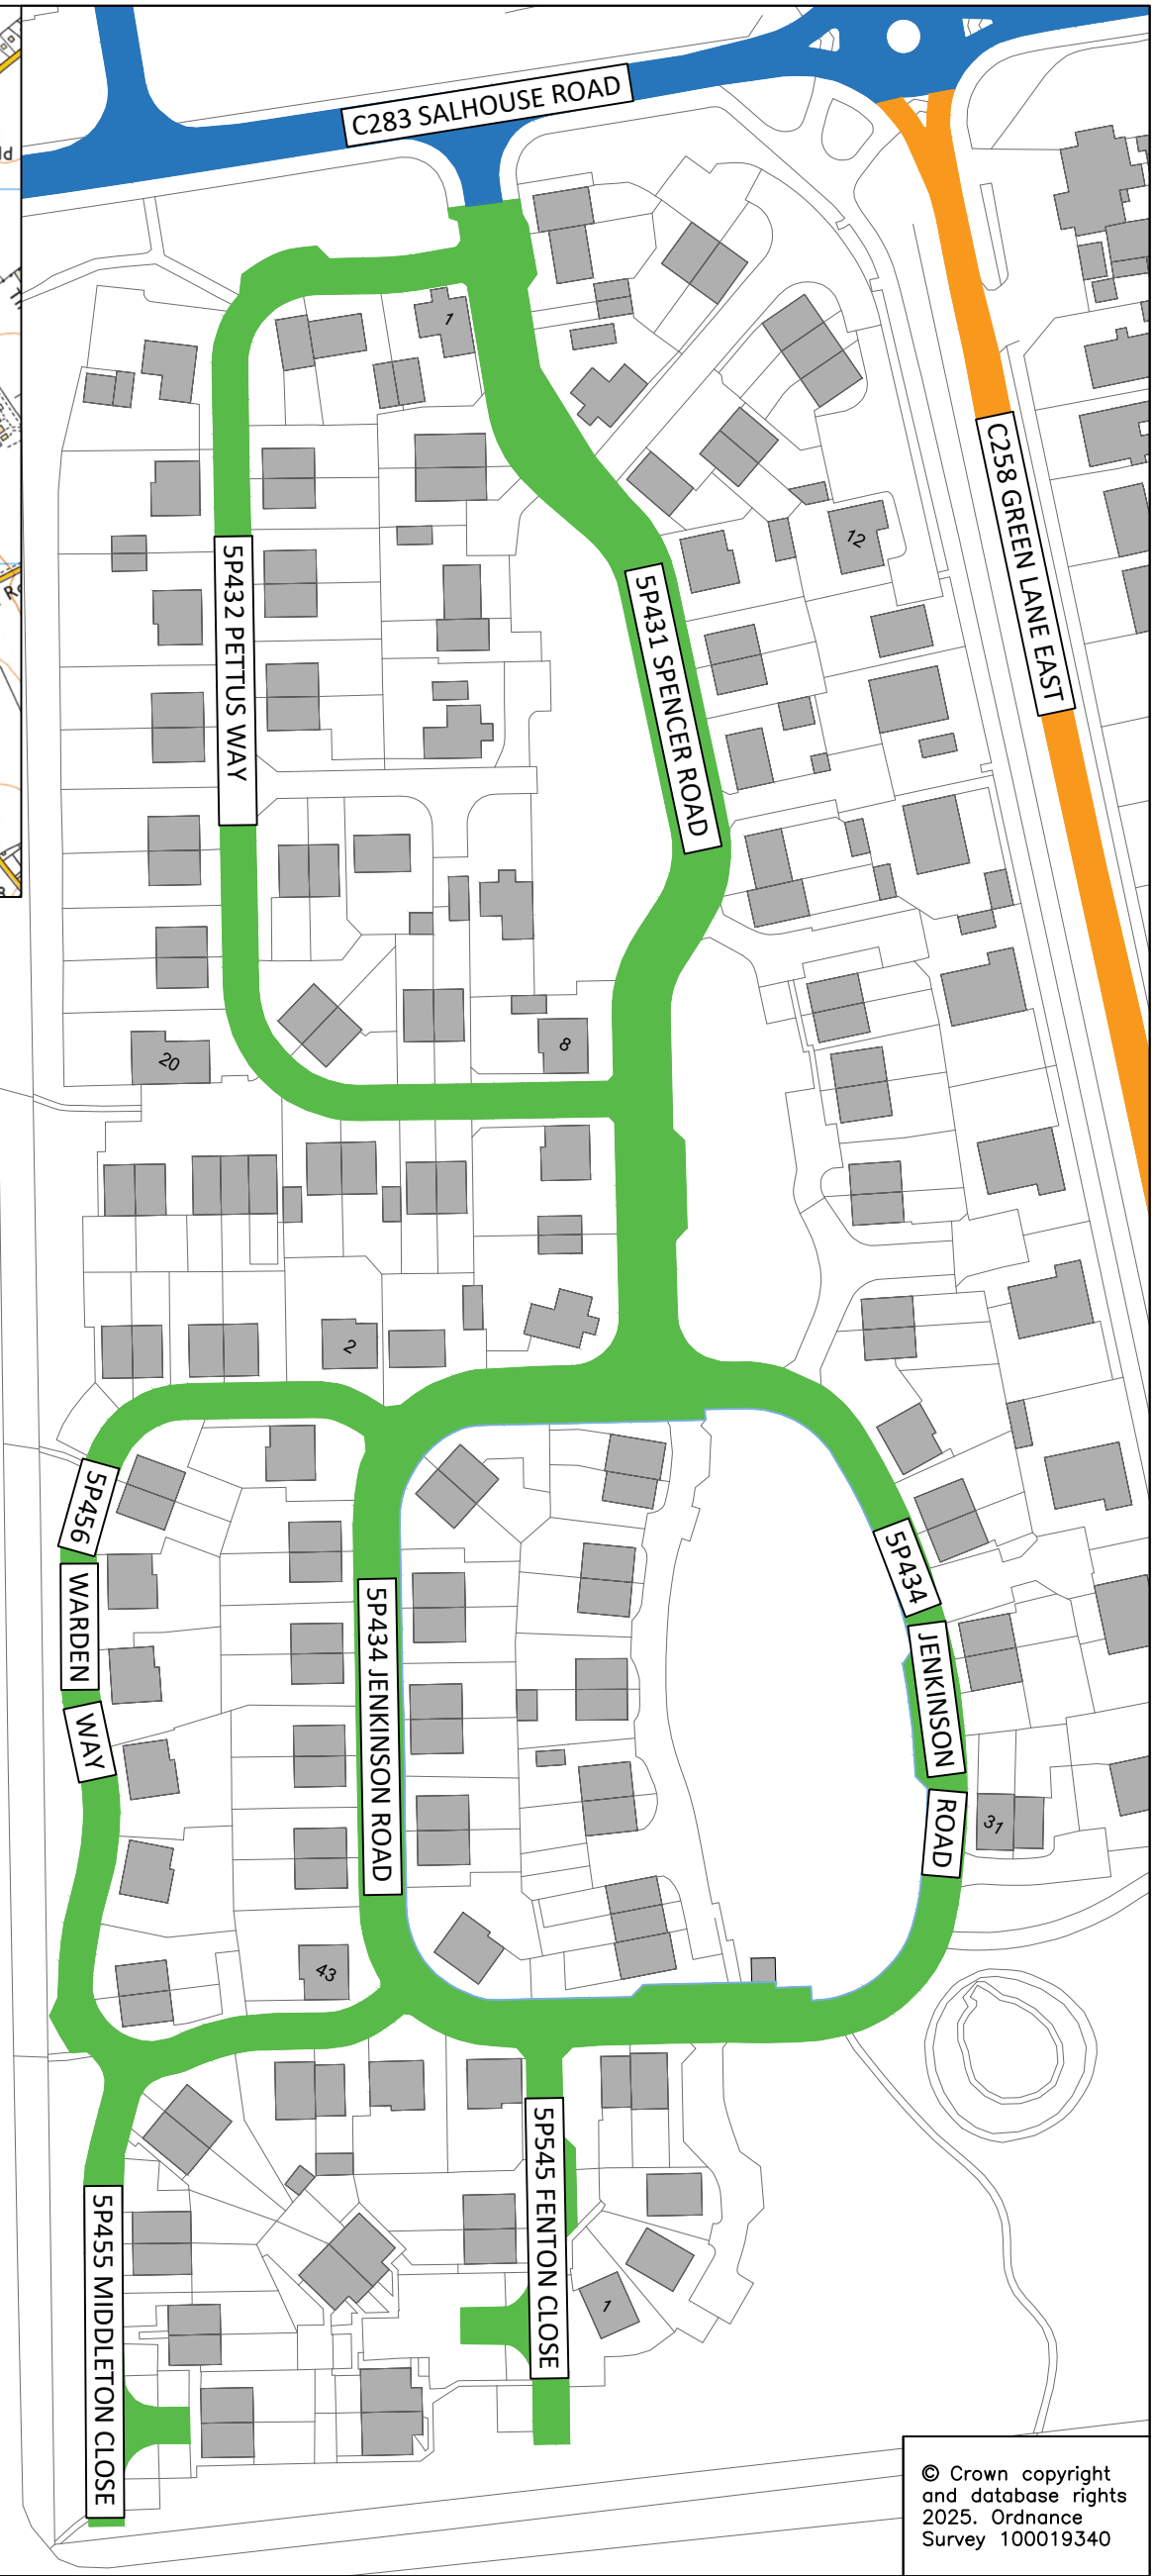

Key

- Proposed 20mph Speed Limit Zone
- Existing 30mph Speed Limit
- Existing 40mph Speed Limit

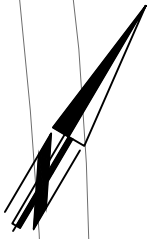

© Crown copyright and database rights 2025. Ordnance Survey 100019340



Norfolk County Council

Grahame Bygrave
Director of Highways, Transport & Waste
Norfolk County Council
County Hall
Martineau Lane
Norwich NR1 2DH

DRAWING TITLE

PRZ034
Green Lane East, Rackheath - Stages 1 & 2 Combined - S38 TRO
TRO and Site Location Plan

REV.	DESCRIPTION	DRAWN	CHECKED	DATE

Drawing Status:

	INITIAL	DATE	DRAWING No.
SURVEYED BY	OS	10/25	PRZ034-HP3-0100-001
DESIGNED BY	OL	10/25	PROJECT TITLE
DRAWN BY	OL	10/25	PRZ034 - S38 TRO
CHECKED BY	CQ	11/25	Green Lane East, Rackheath
SCALE		1:1250 @ A3	FILE No.
			PRZ034