


Site Location

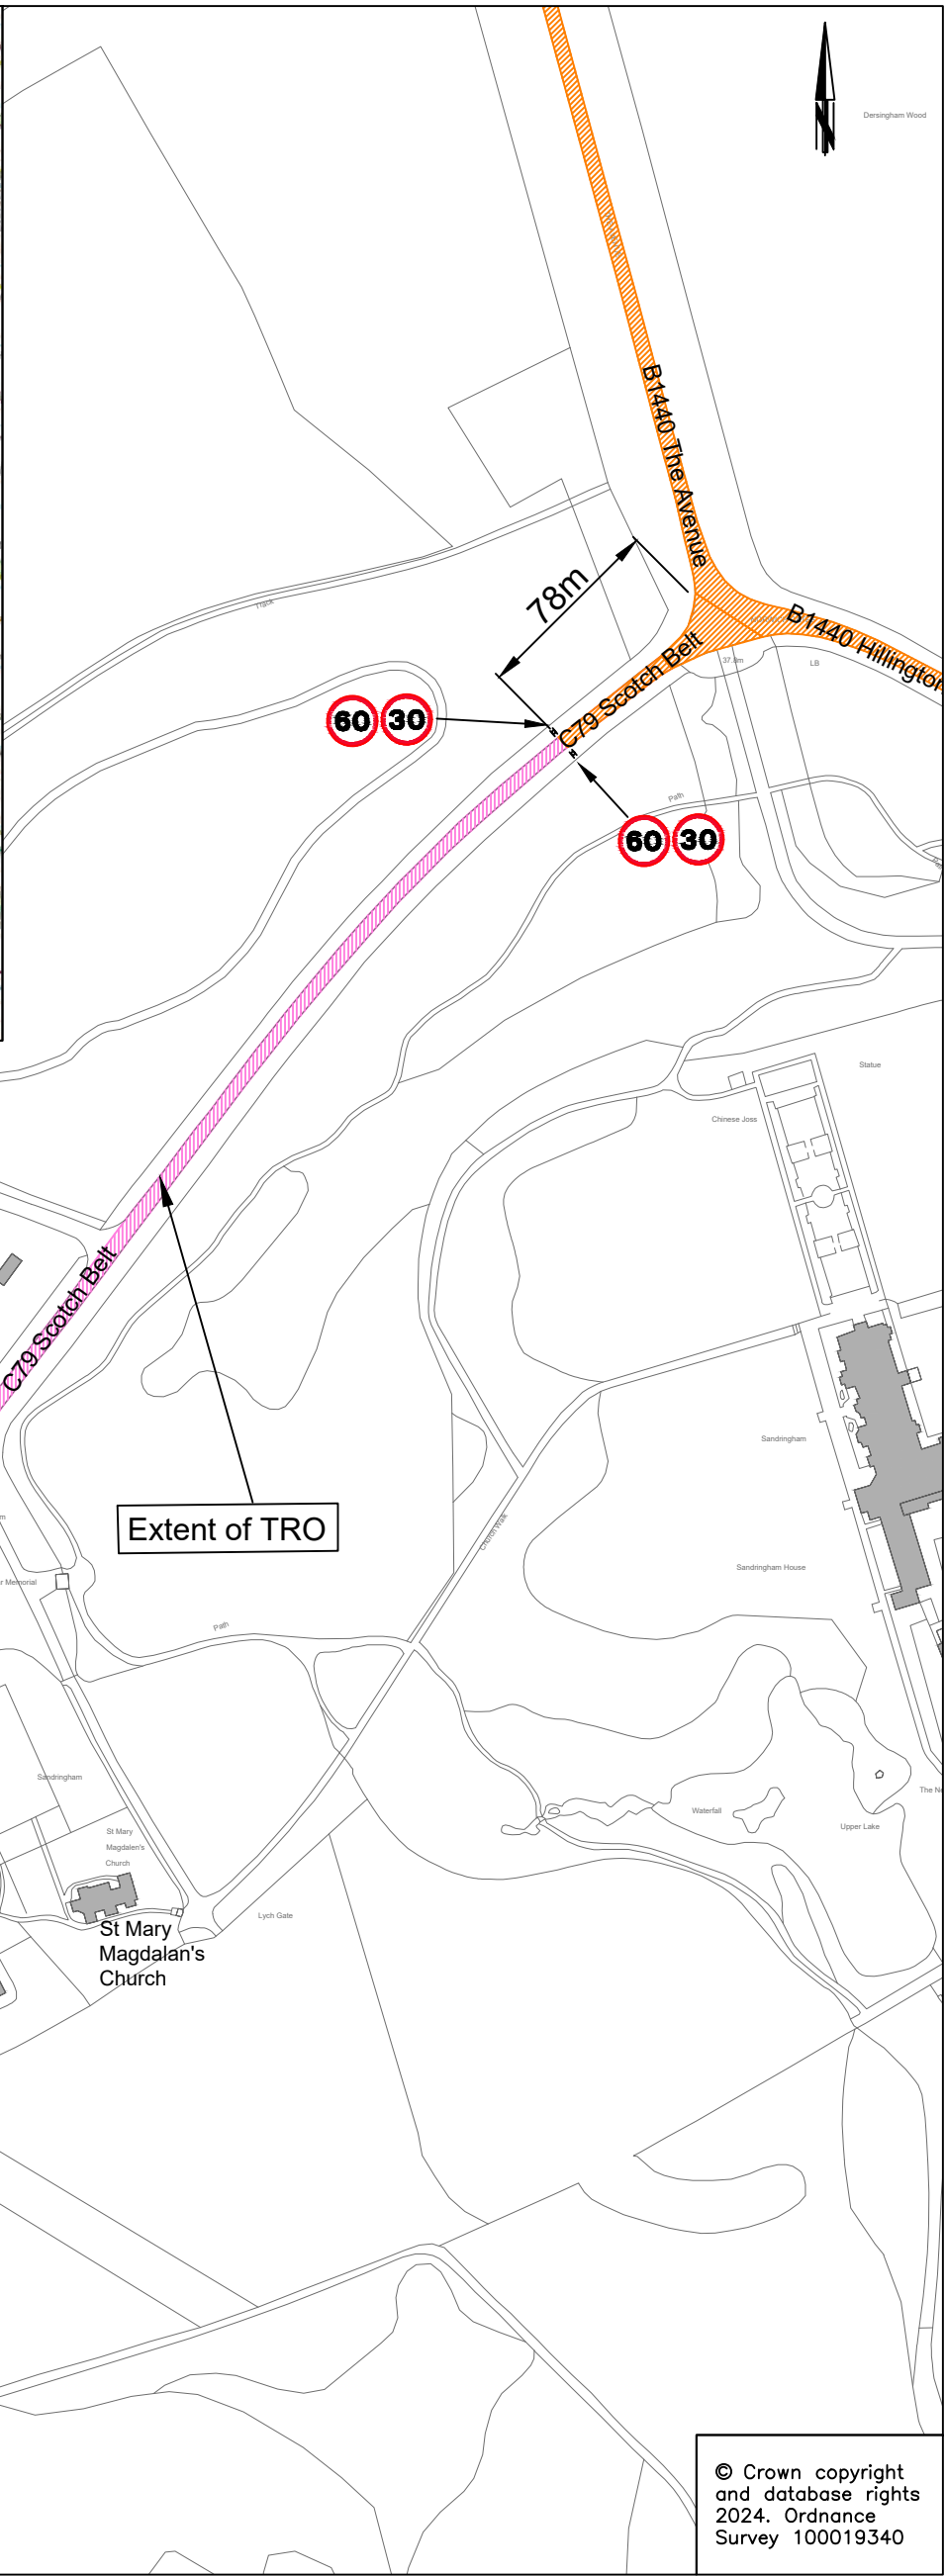

**KEY**

- Existing 60mph speed limit
- Existing 60mph speed limit, proposed to be 30mph speed limit

Extent of TRO

© Crown copyright and database rights 2024. Ordnance Survey 100019340



**DRAWING TITLE**  
Sandringham Scotch Belt  
TRO Scheme  
TRO Plan

**Grahame Bygrave**  
Director of Highways, Transport & Waste  
Norfolk County Council  
County Hall  
Martineau Lane  
Norwich NR1 2DH

REV.	DESCRIPTION	DRAWN	CHECKED	DATE

Drawing Status:

	INITIAL	DATE	DRAWING No.
SURVEYED BY	OS	08/2024	PJA125-HPD-0100-002
DESIGNED BY	BR	08/2024	PROJECT TITLE
DRAWN BY	BR	08/2024	Sandringham Scotch Belt TRO
CHECKED BY	WJ	09/2024	SCALE 1:2500 @ A3 FILE No. PJA125