


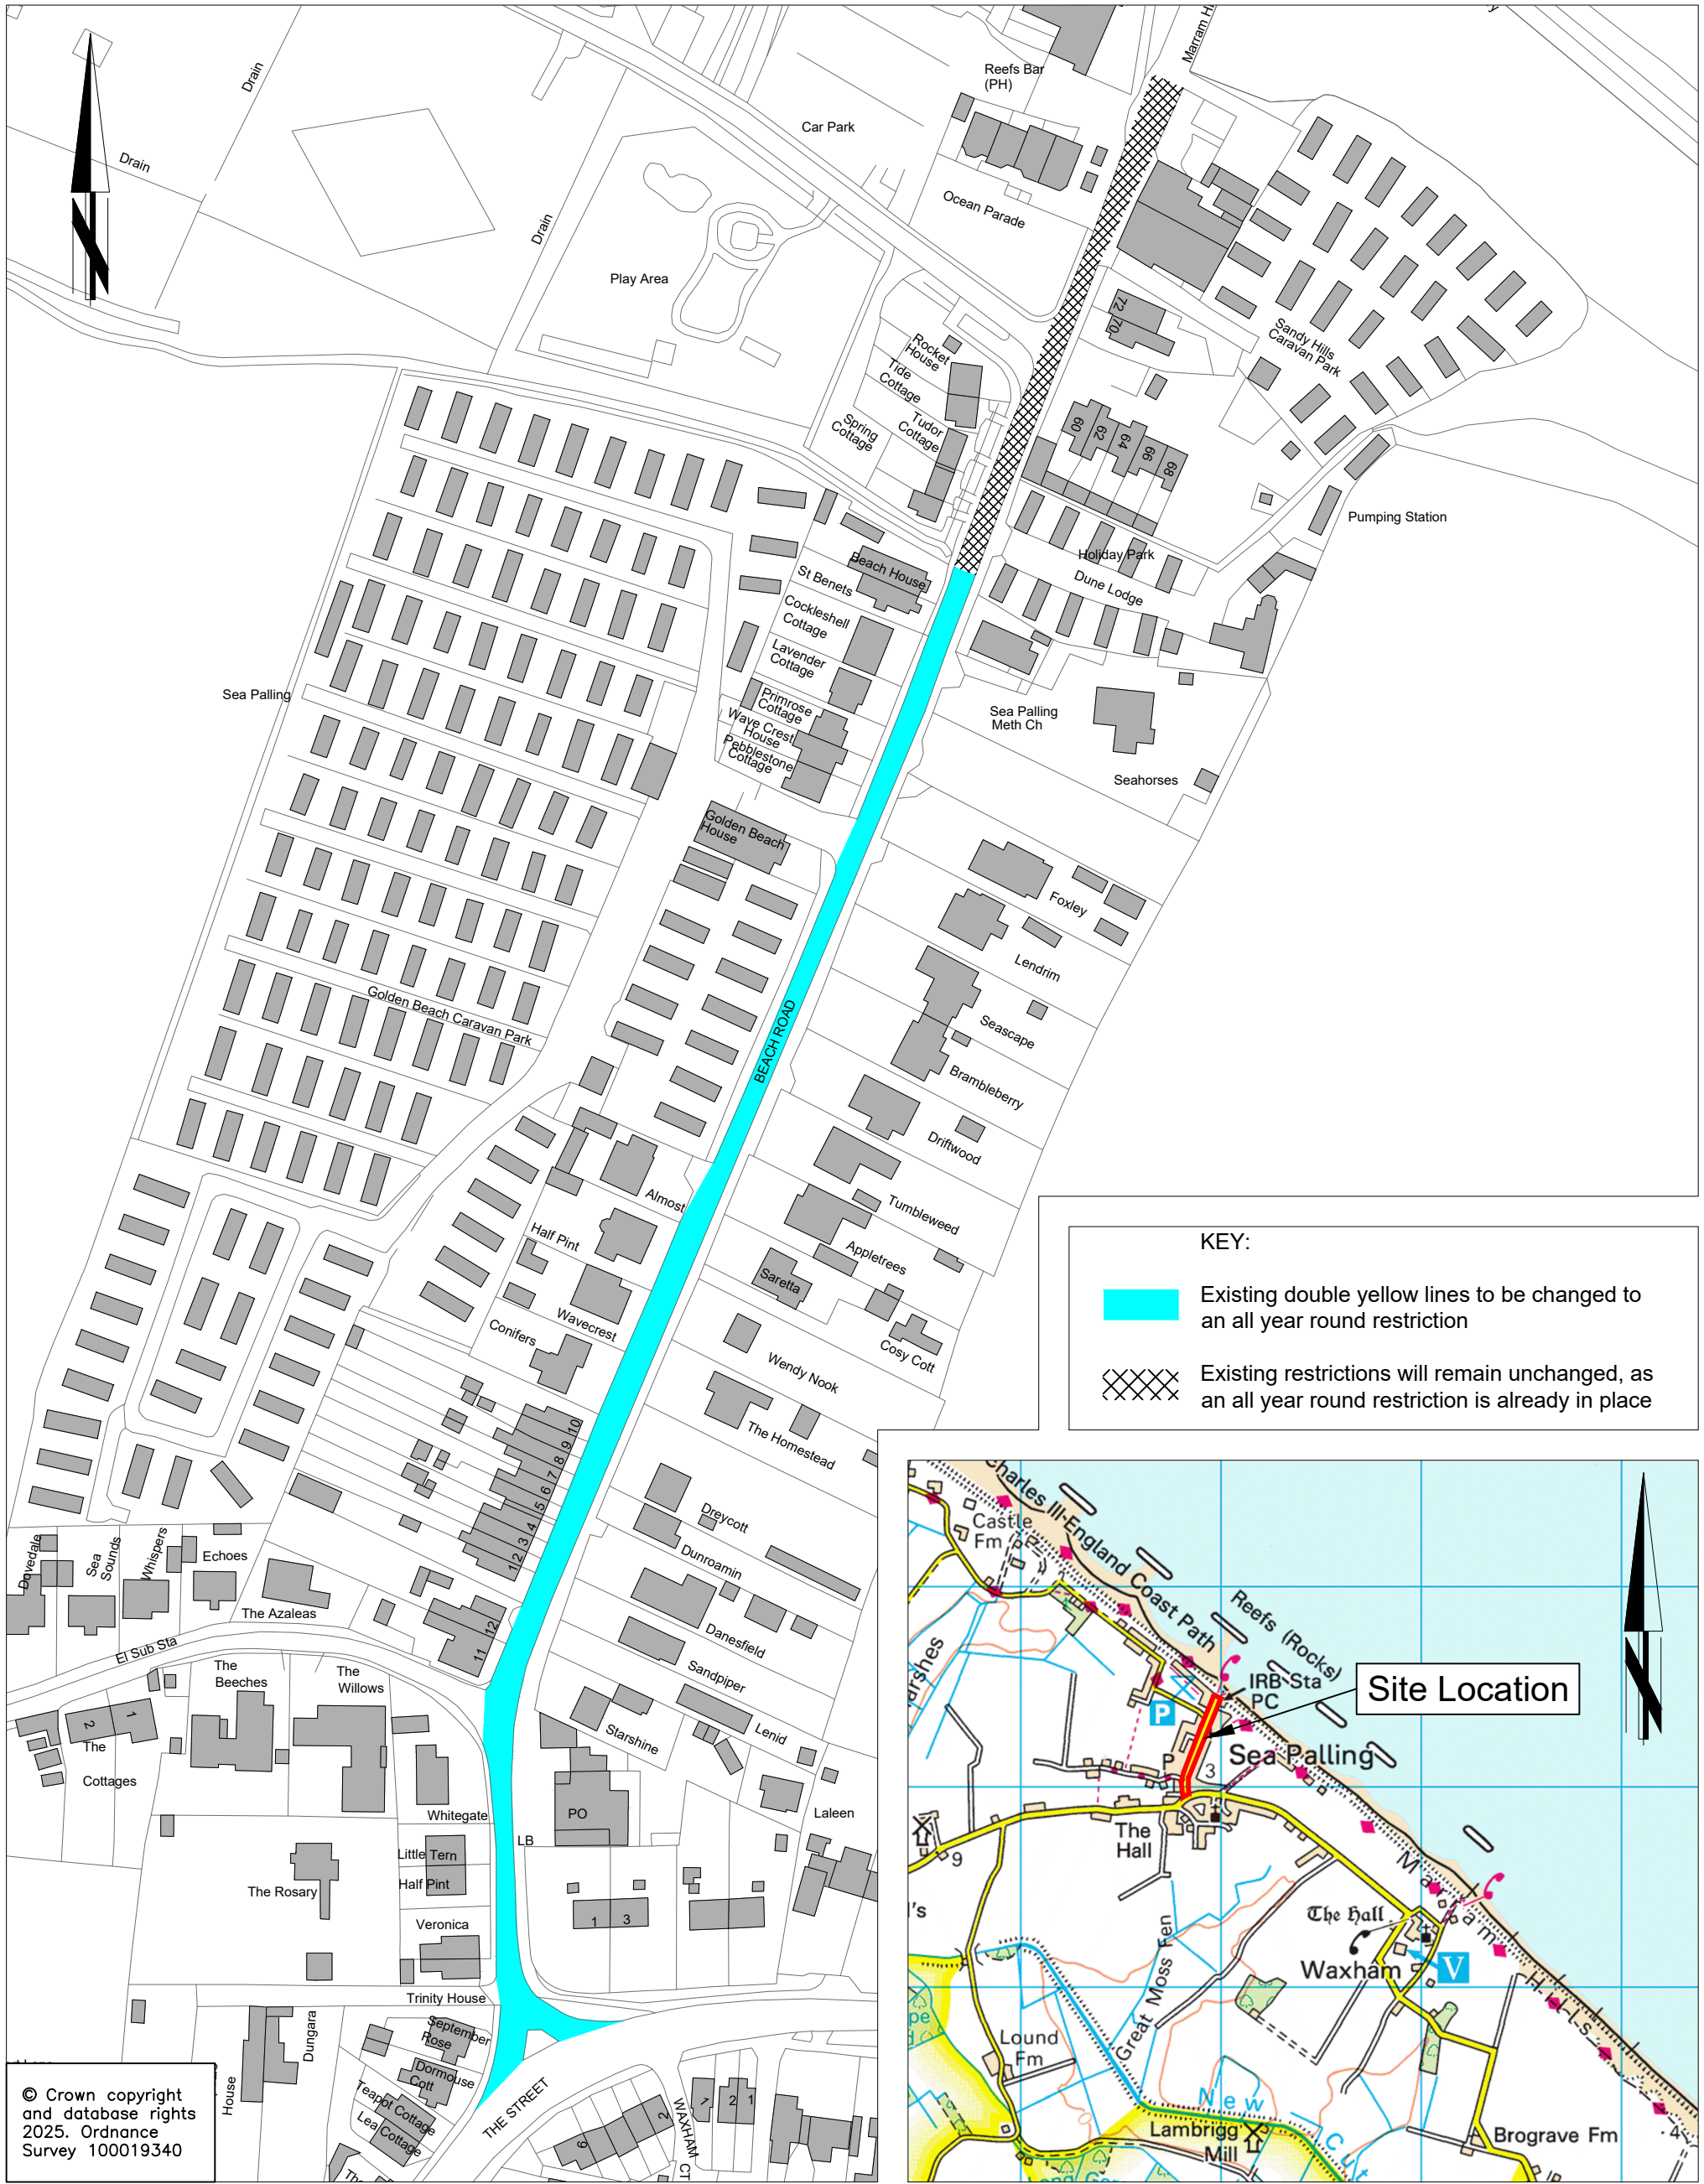

© Crown copyright
and database rights
2025. Ordnance
Survey 100019340



DRAWING TITLE
Traffic Regulation Order - Prohibition of Waiting
Beach Road - Sea Palling
Consultation Plan

Grahame Bygrave
Director of Highways, Transport & Waste
Norfolk County Council
County Hall
Martineau Lane
Norwich NR1 2DH

REV.	DESCRIPTION	DRAWN	CHECKED	DATE

Drawing Status:					DRAWING No.	
SURVEYED BY					OS	PJA152-001
DESIGNED BY					ME	PROJECT TITLE
DRAWN BY					ME	Sea Palling, Beach Road
CHECKED BY						Traffic Regulation Order, POW
						SCALE
						FILE No.
						PJA152