




Key

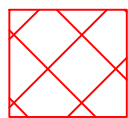

Extent of Prohibition of All Vehicles



Signage

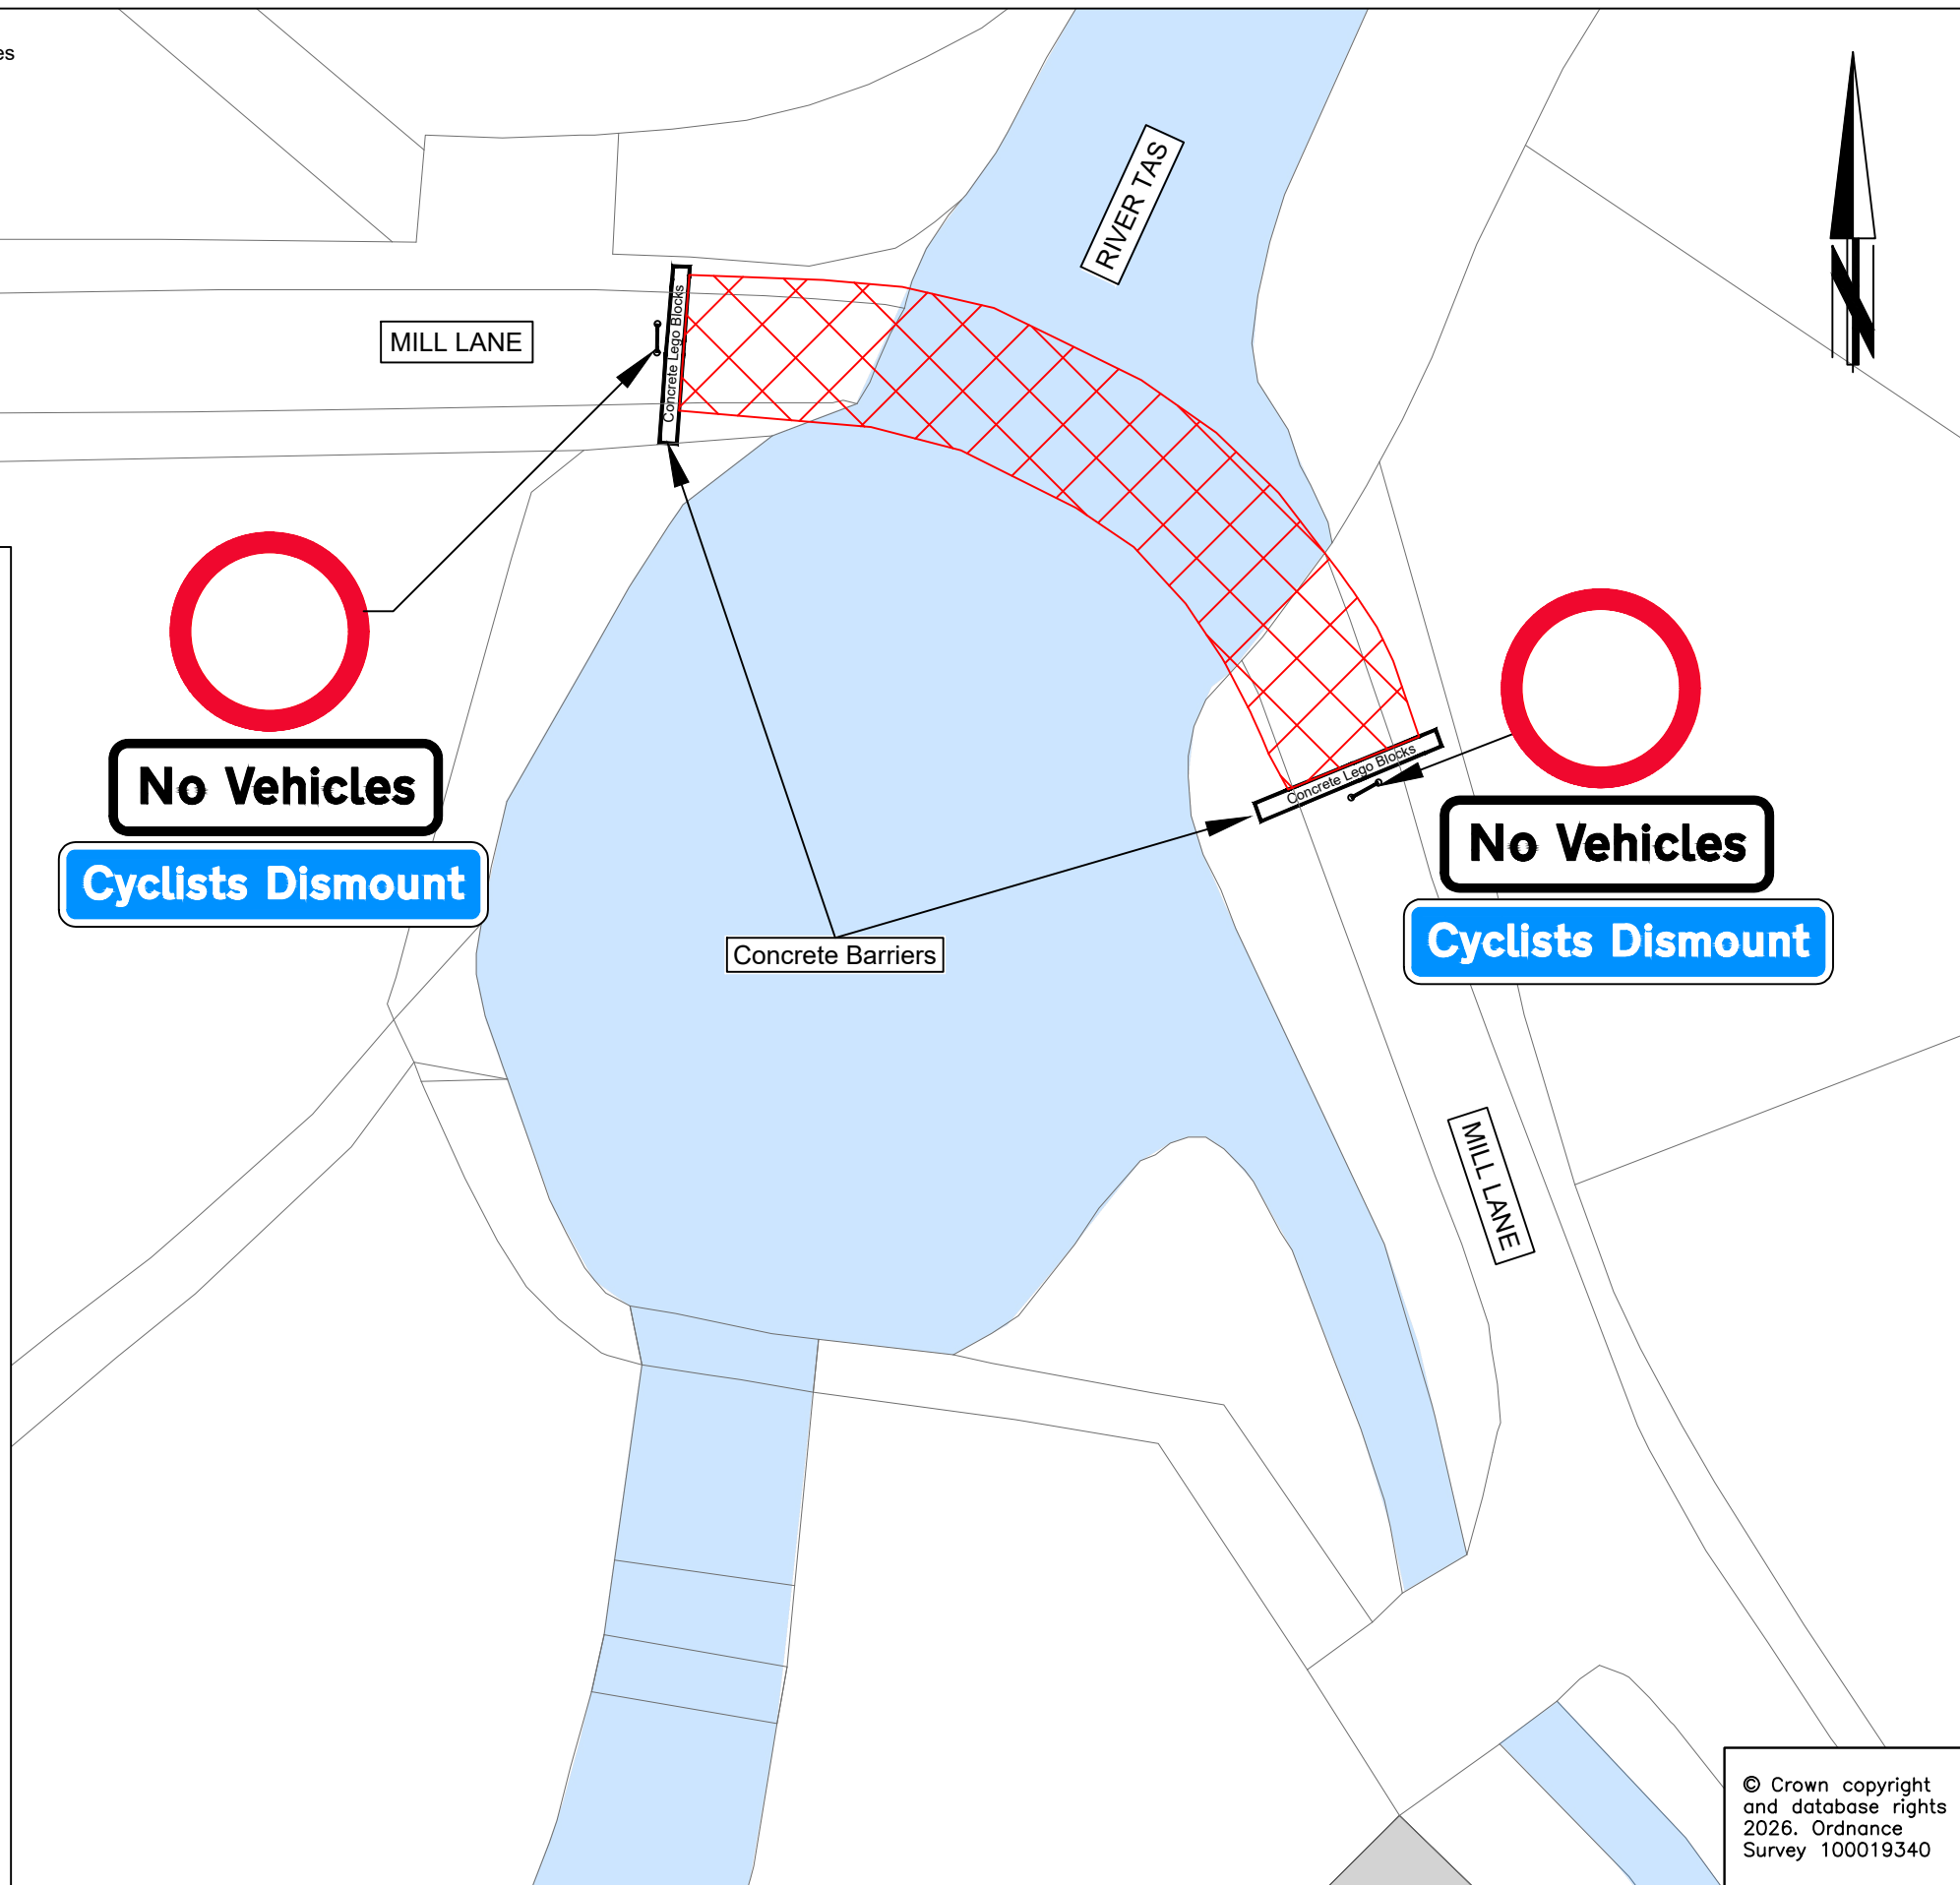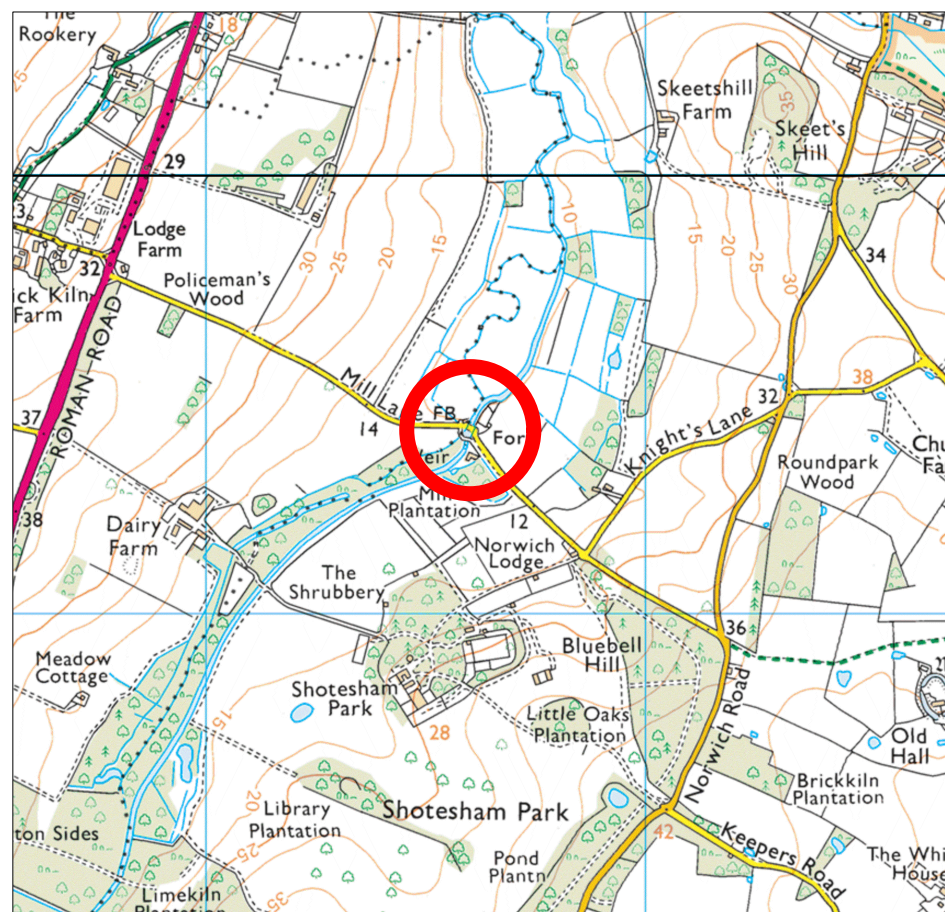

© Crown copyright
and database rights
2026. Ordnance
Survey 100019340

REV.	DESCRIPTION	DRAWN BY	CHECKED	DATE

SURVEYED BY	INITIALS	DATE	DRAWING No.
			PKA139-HD2-1200-001
DESIGNED BY	INITIALS	DATE	PROJECT TITLE
			Prohibition of Motor Vehicles
DRAWN BY	INITIALS	DATE	Mill Lane, Shotesham Ford, Shotesham
CHECKED BY	INITIALS	DATE	SCALE
			1:250 @A3
			FILE No.
			PKA139