


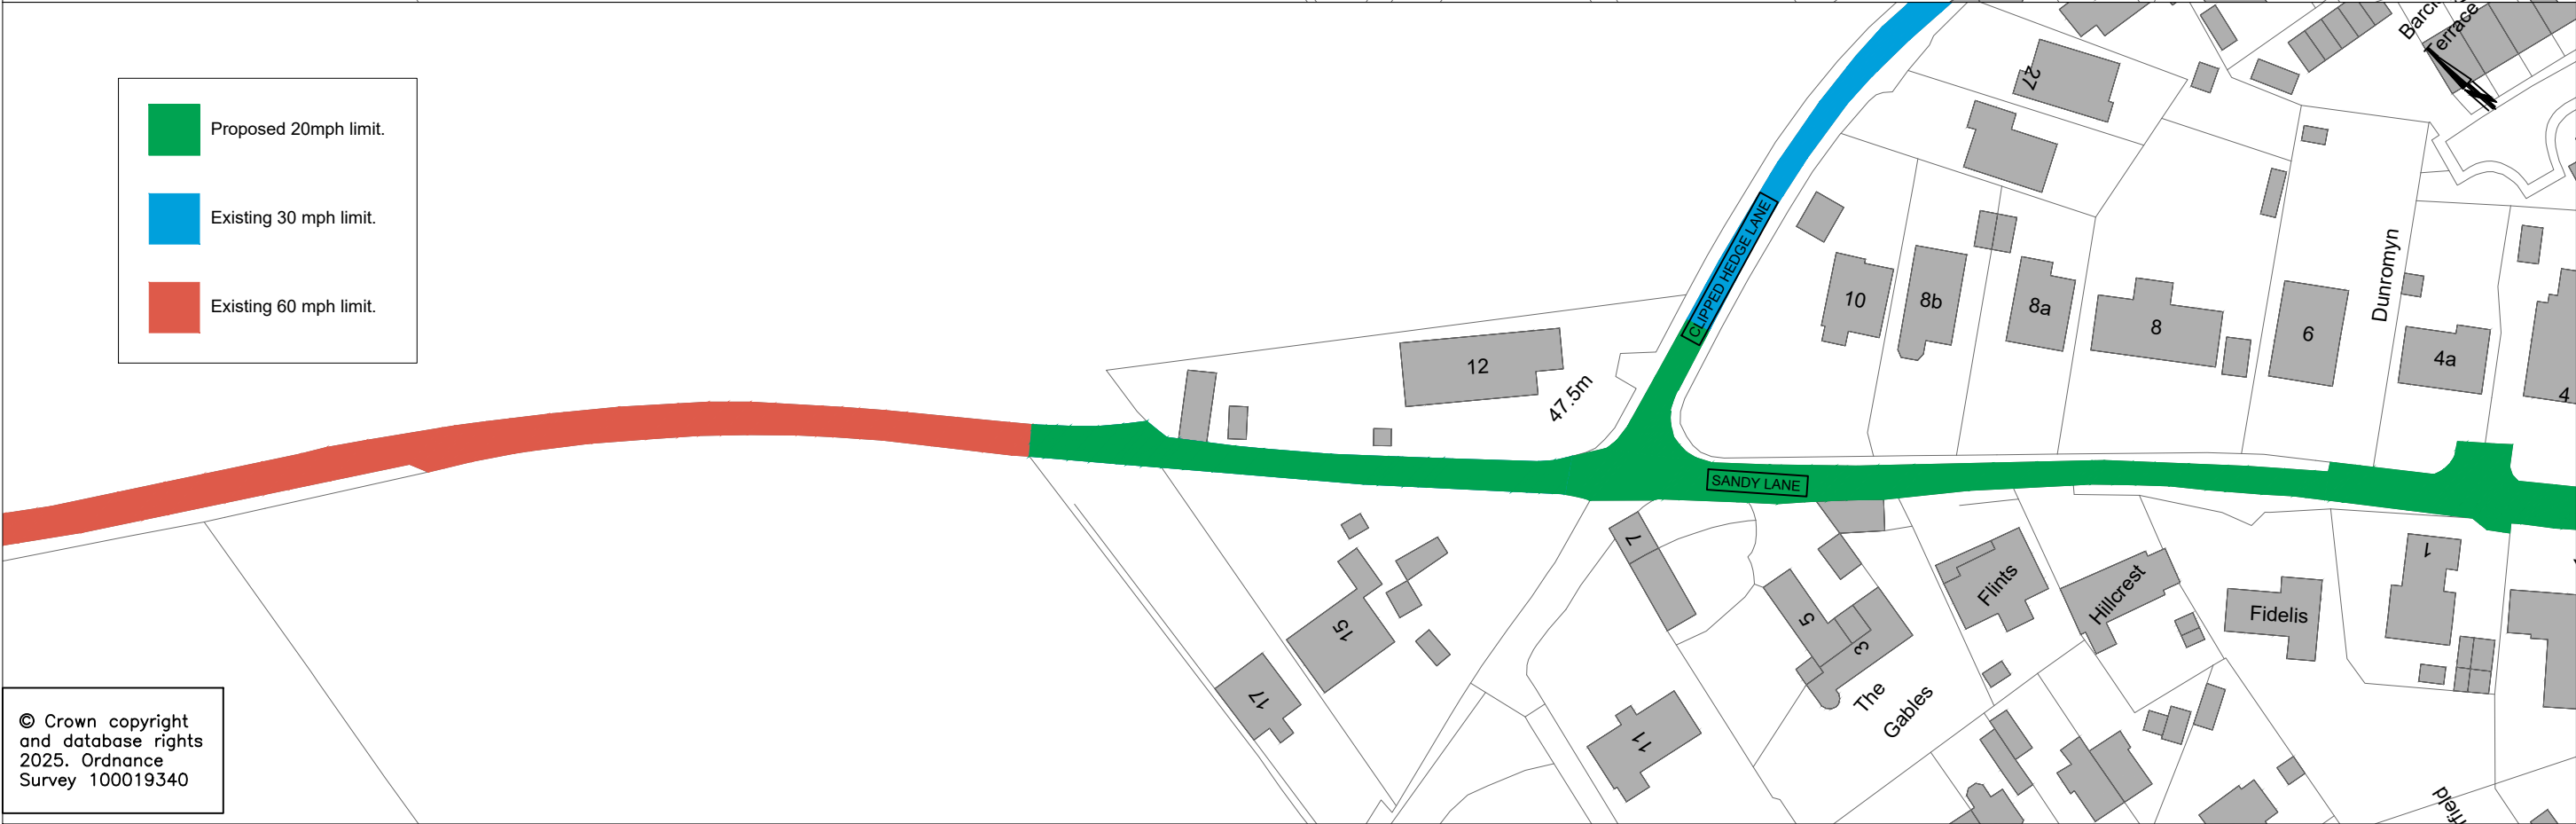

REV.	DESCRIPTION	DRAWN BY	CHECKED	DATE

SURVEYED BY	INITIALS	DATE	DRAWING No.
DESIGNED BY	-	-	PLA622-HD2-100-001
DRAWN BY	JH	04/25	PROJECT TITLE
CHECKED BY			Sandy Lane, Southrepps 20mph Speed Limit Extension
			SCALE NTS
			FILE No. PLA622