


Key

Current 30MPH speed limit ■

Proposed extension to 30MPH speed limit

- Notes:**
1. New signage to be installed at a point 550m south westwards of the (C195/22) Bramerton Road (U78189) Church Lane junction.
 2. New signage to be installed at Bramerton Road (C195/22)/ Cross Lane (U78112/20) junction.

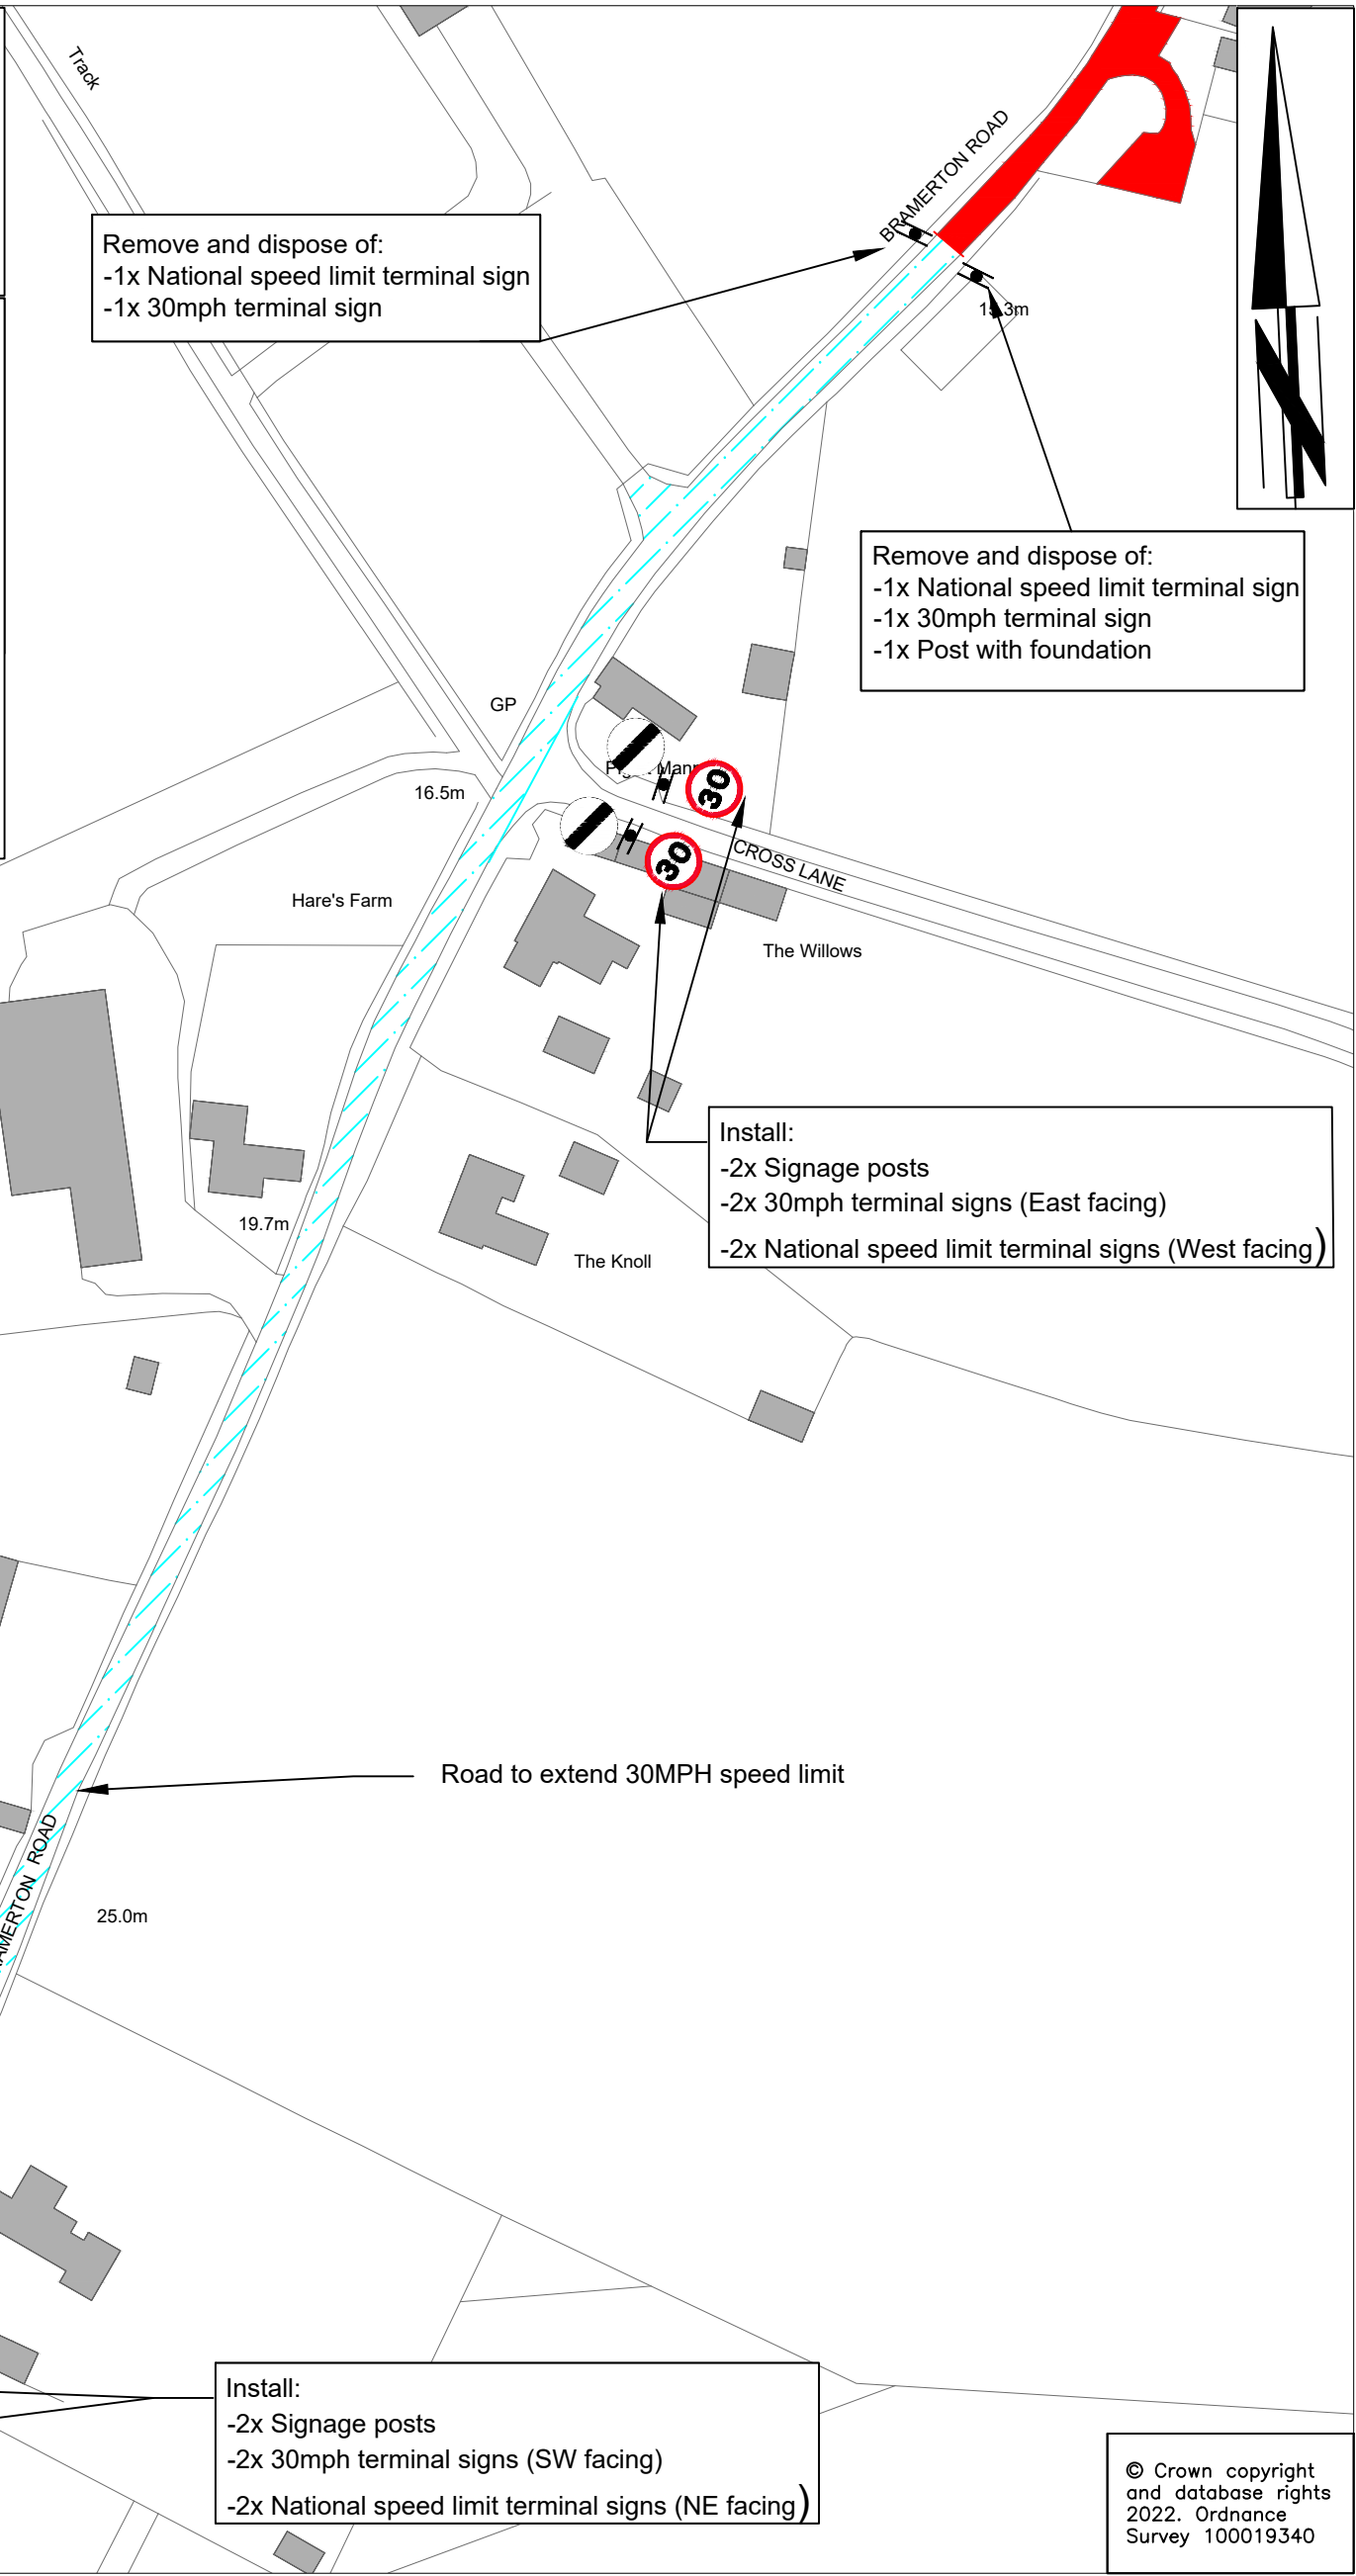

© Crown copyright and database rights 2022. Ordnance Survey 100019340



DRAWING TITLE

Surlingham Bramerton Road
Extension of Existing 30mph Speed Limit
Signage Plan

Tom McCabe
Executive Director of
Community and Environmental Services
Norfolk County Council
County Hall
Martineau Lane
Norwich NR1 2SG

REV.	DESCRIPTION	DRAWN	CHECKED	DATE

	INITIAL	DATE	DRAWING No.
SURVEYED BY	OS	2022	PLA346-HD1-002
DESIGNED BY	PL	02/23	PROJECT TITLE
DRAWN BY	PL	02/23	Surlingham Bramerton Road
CHECKED BY	KB	02/23	30mph Speed Limit Extension
			SCALE
			1:1000 @ A3
			FILE No.
			PLA346