

Key:

Existing No waiting at any time

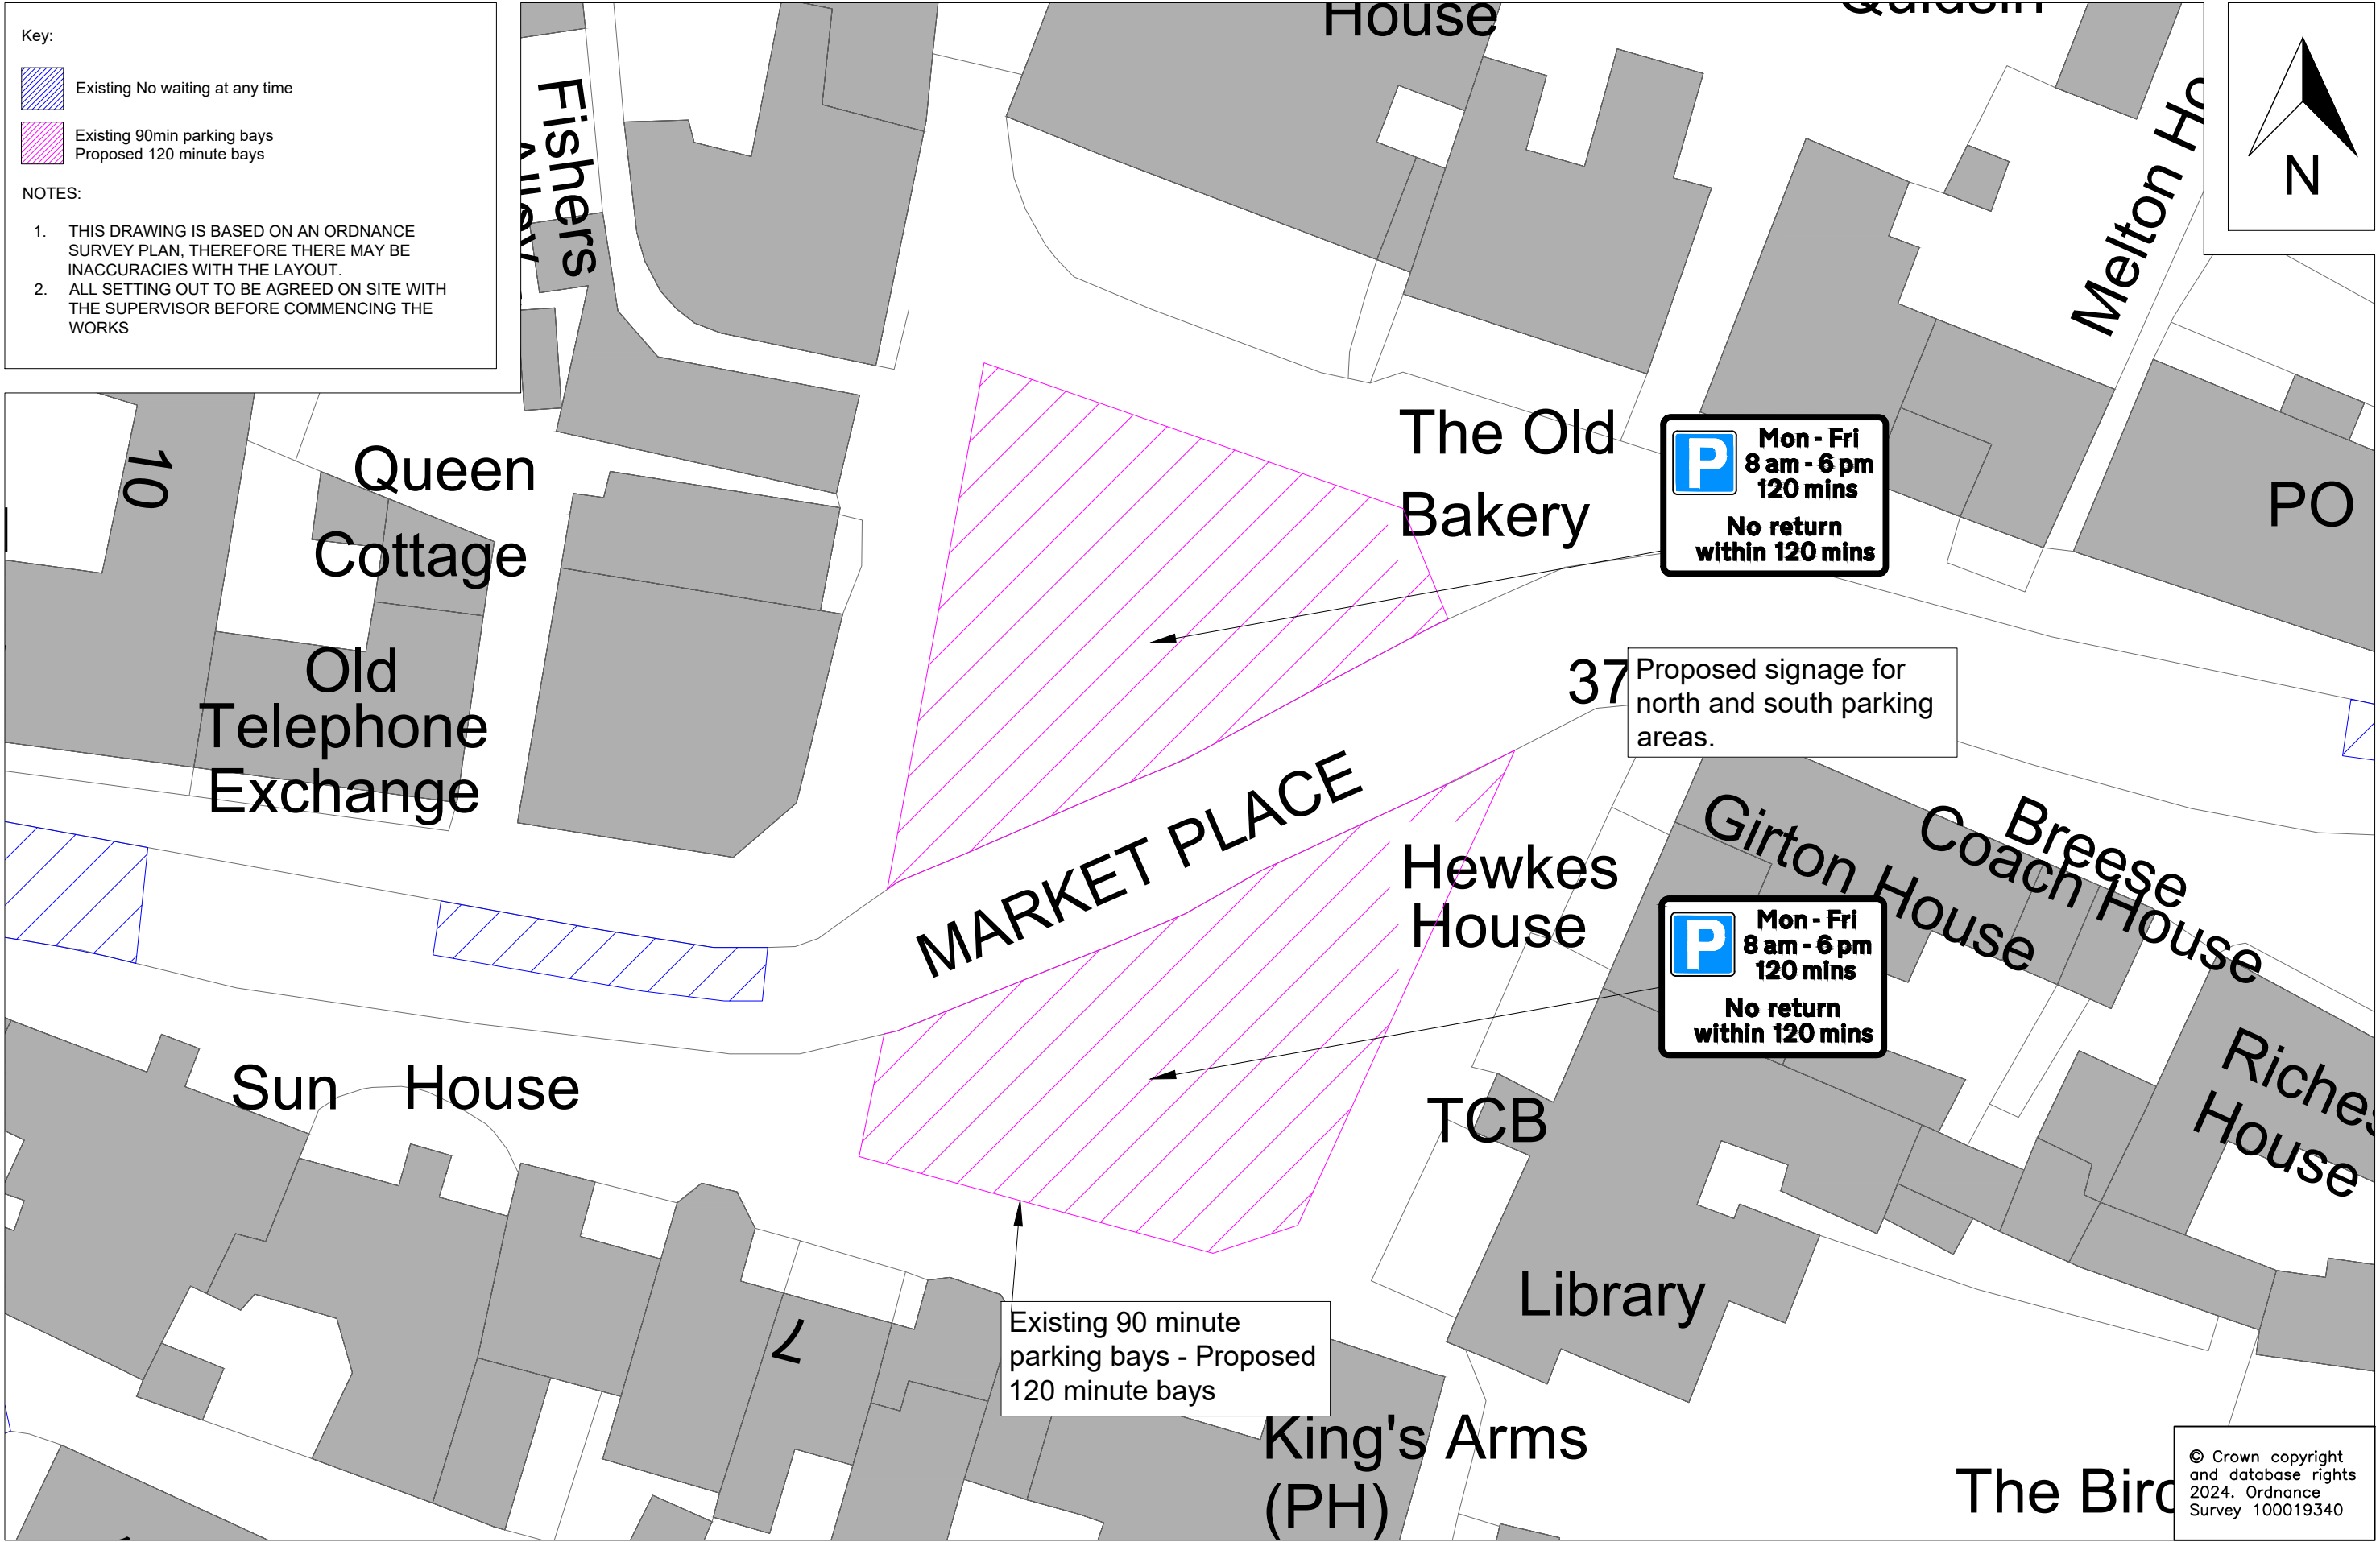
Existing 90min parking bays
Proposed 120 minute bays

NOTES:

1.

THIS DRAWING IS BASED ON AN ORDNANCE SURVEY PLAN, THEREFORE THERE MAY BE INACCURACIES WITH THE LAYOUT.

2.

ALL SETTING OUT TO BE AGREED ON SITE WITH THE SUPERVISOR BEFORE COMMENCING THE WORKS

© Crown copyright and database rights 2024. Ordnance Survey 100019340