


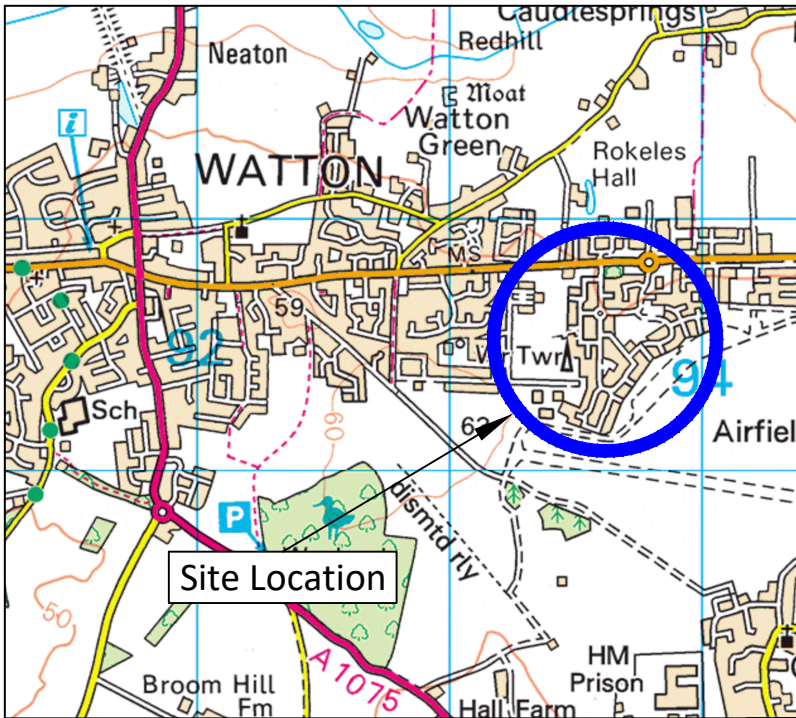

Key




Proposed 20mph Speed Limit Zone



Existing 30mph Speed Limit



Unadopted Highway

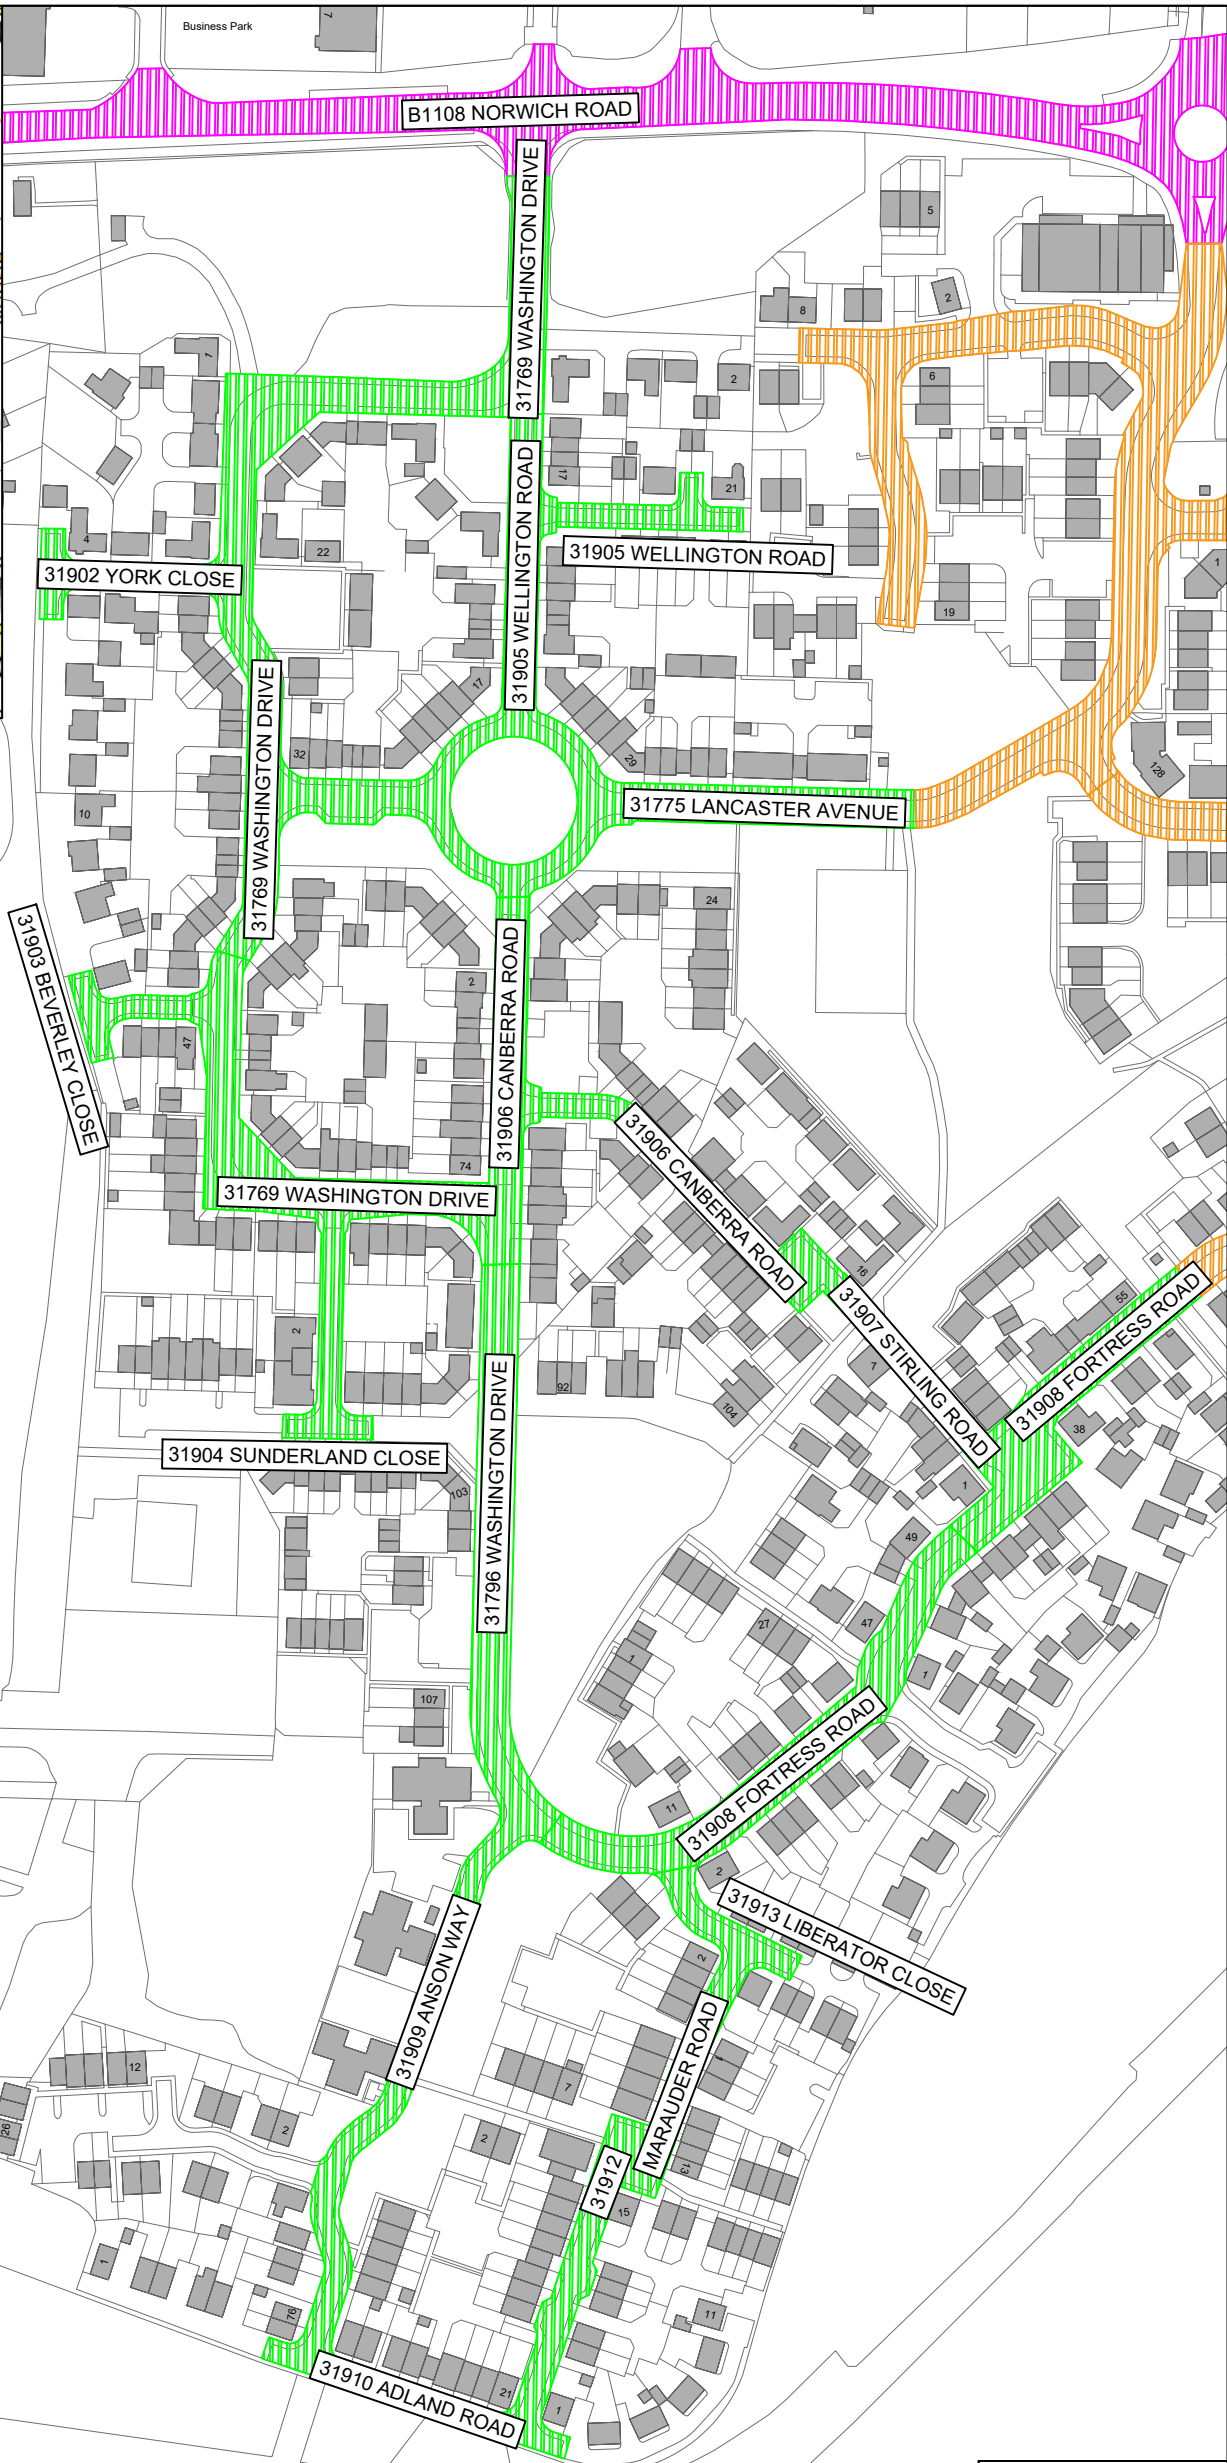

© Crown copyright
and database rights
2025. Ordnance
Survey 100019340



Norfolk County Council

DRAWING TITLE

PRZ210
RAF Watton, Norwich Road, Watton, Stage 1 - S38 TRO
TRO and Site Location Plan

Grahame Bygrave
Director of Highways, Transport &
Waste
Norfolk County Council
County Hall
Martineau Lane
Norwich NR1 2DH

REV.	DESCRIPTION	DRAWN	CHECKED	DATE

SURVEYED BY	OS	09/25	DRAWING No.	PRZ210-HP3-100-001
DESIGNED BY	OL	09/25	PROJECT TITLE	PRZ210 - S38 TRO
DRAWN BY	OL	09/25	RAF Watton, Stage 1	
CHECKED BY	CQ	09/25	SCALE	FILE No.
			NTS @ A3	PRZ210