


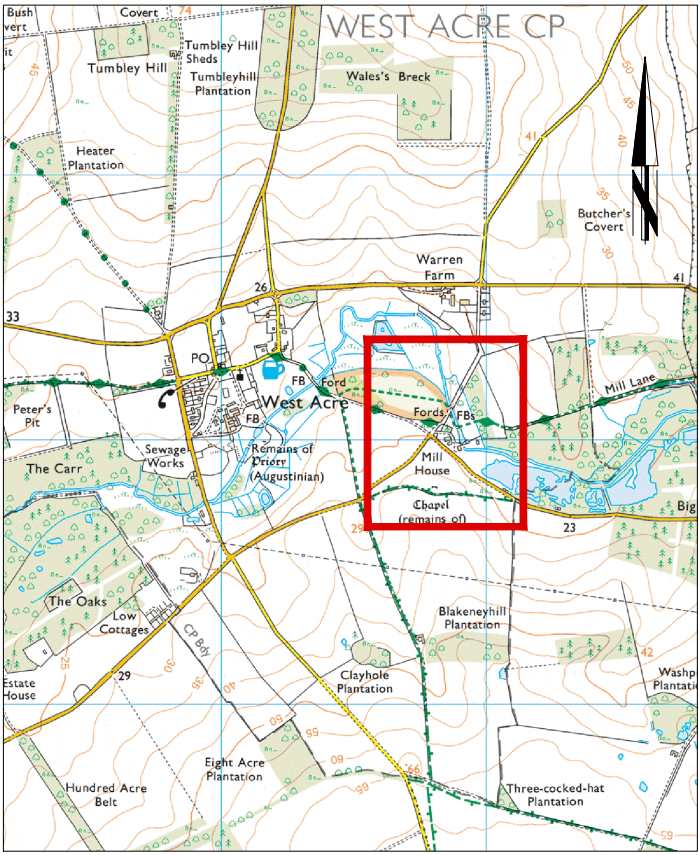


Key :

Proposed extents of Prohibition of vehicles .

Location of prohibition

Signage

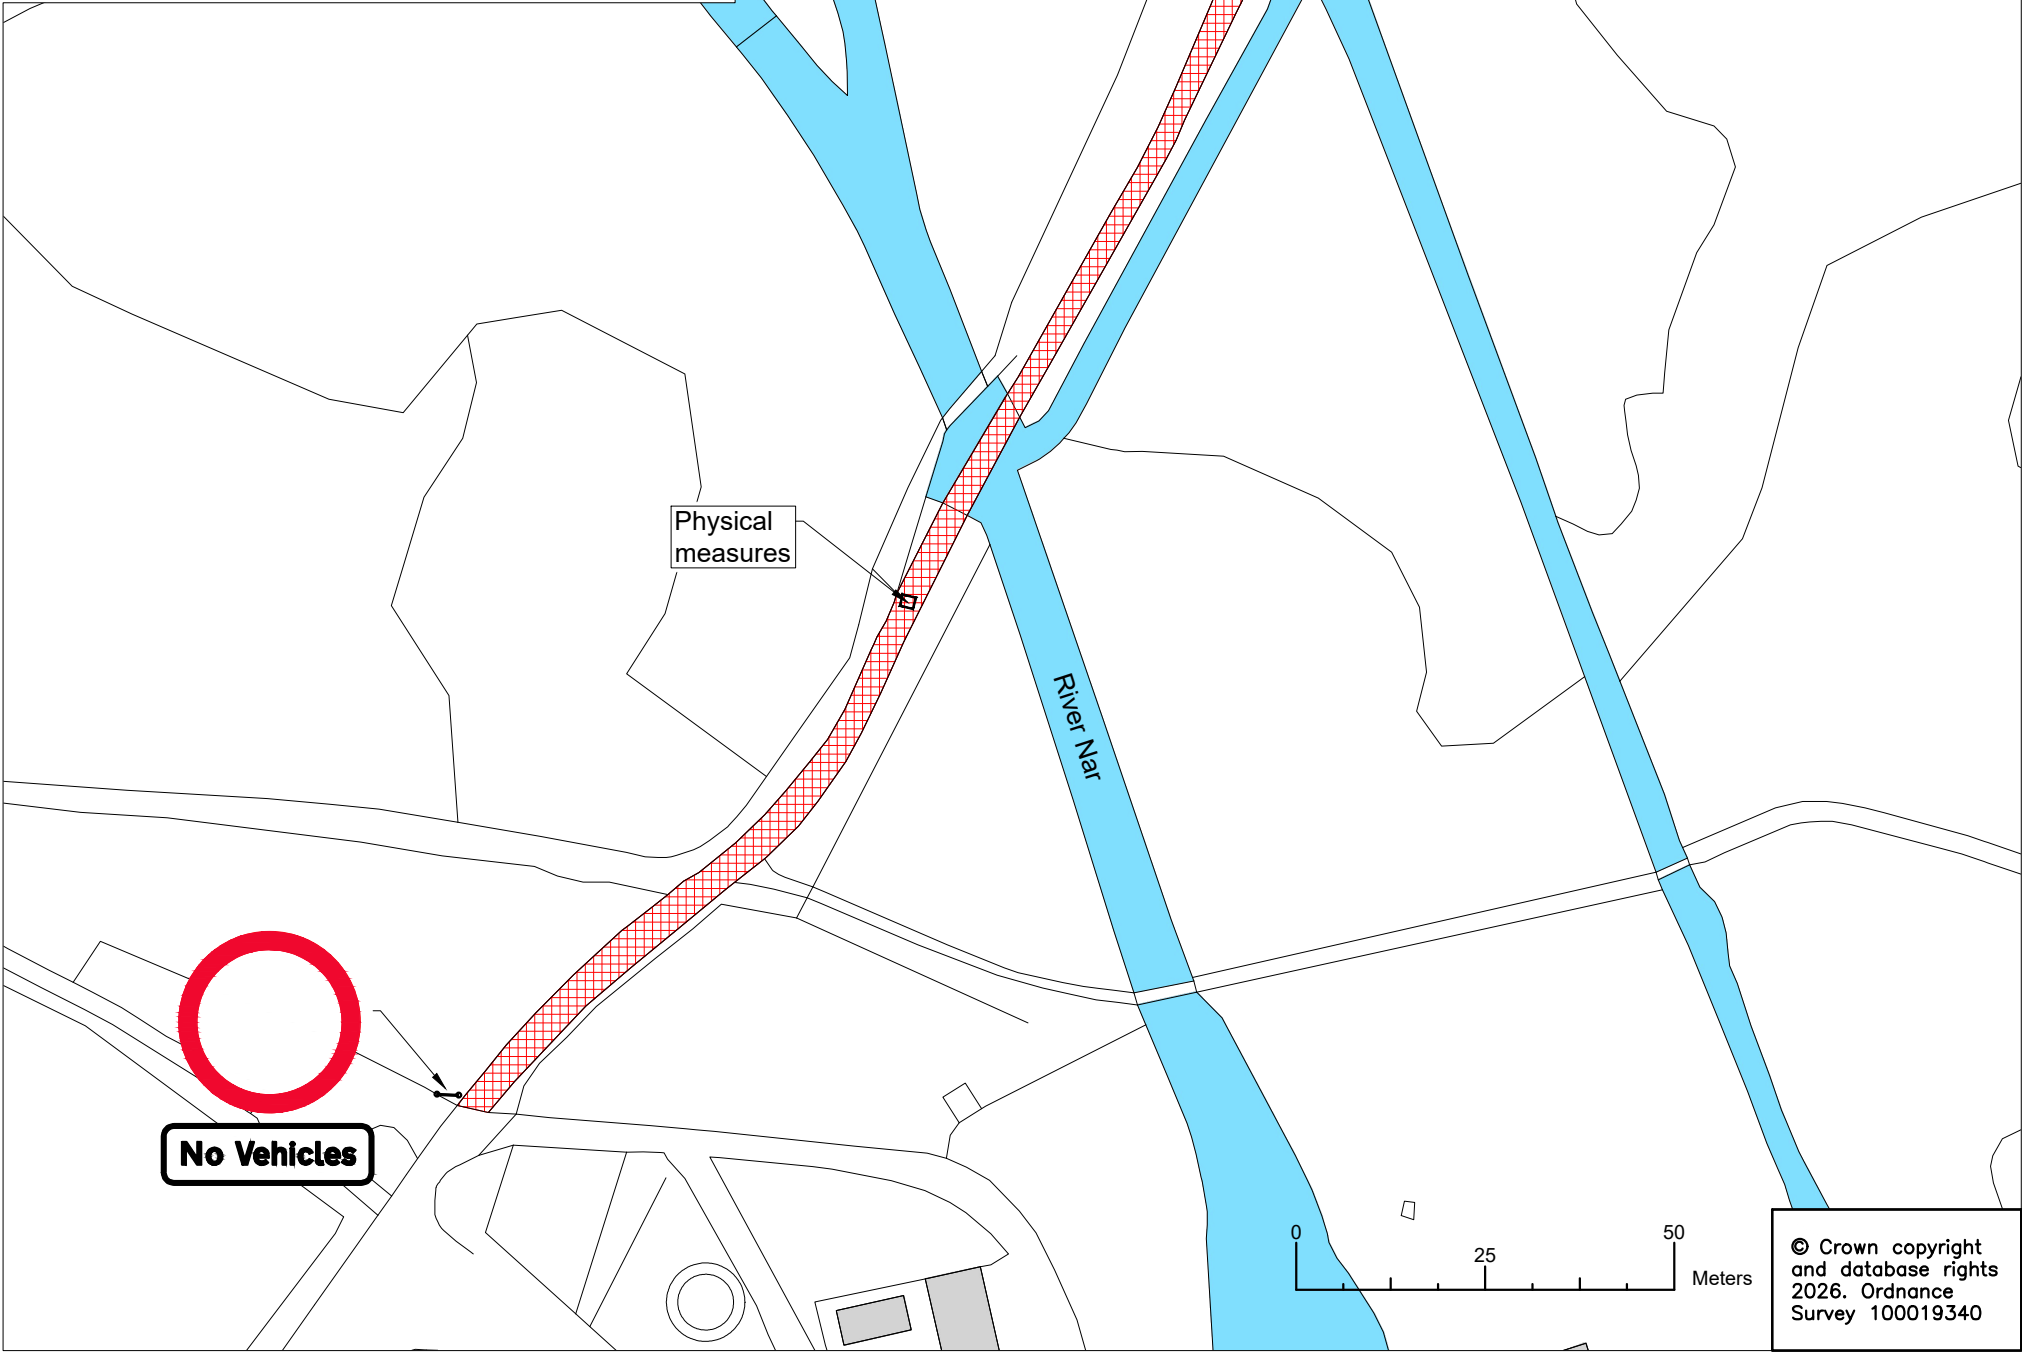

Norfolk County Council

DRAWING TITLE

West Acre Ford - C68 Narford Road
Prohibition of Vehicles -TRO
Consultation Plan

Grahame Bygrave
Director of Highways, Transport & Waste
Norfolk County Council
County Hall
Martineau Lane
Norwich NR1 2DH

REV.	DESCRIPTION	DRAWN	CHECKED	DATE

Drawing Status:			DRAWING No. PJA172-HD1-0100-002	
SURVEYED BY	OS	2026	PROJECT TITLE	
DESIGNED BY	ASZ	2026	West Acre Ford - C68 Narford Road	
DRAWN BY	ASZ	2026	Prohibition of Vehicles -TRO	
CHECKED BY	JB	08/26	SCALE 1:1000 @ A3	FILE No. PJA172