


Dereham Road Plan 3

(West side of Larkman Lane/Marl Pit Lane junction)

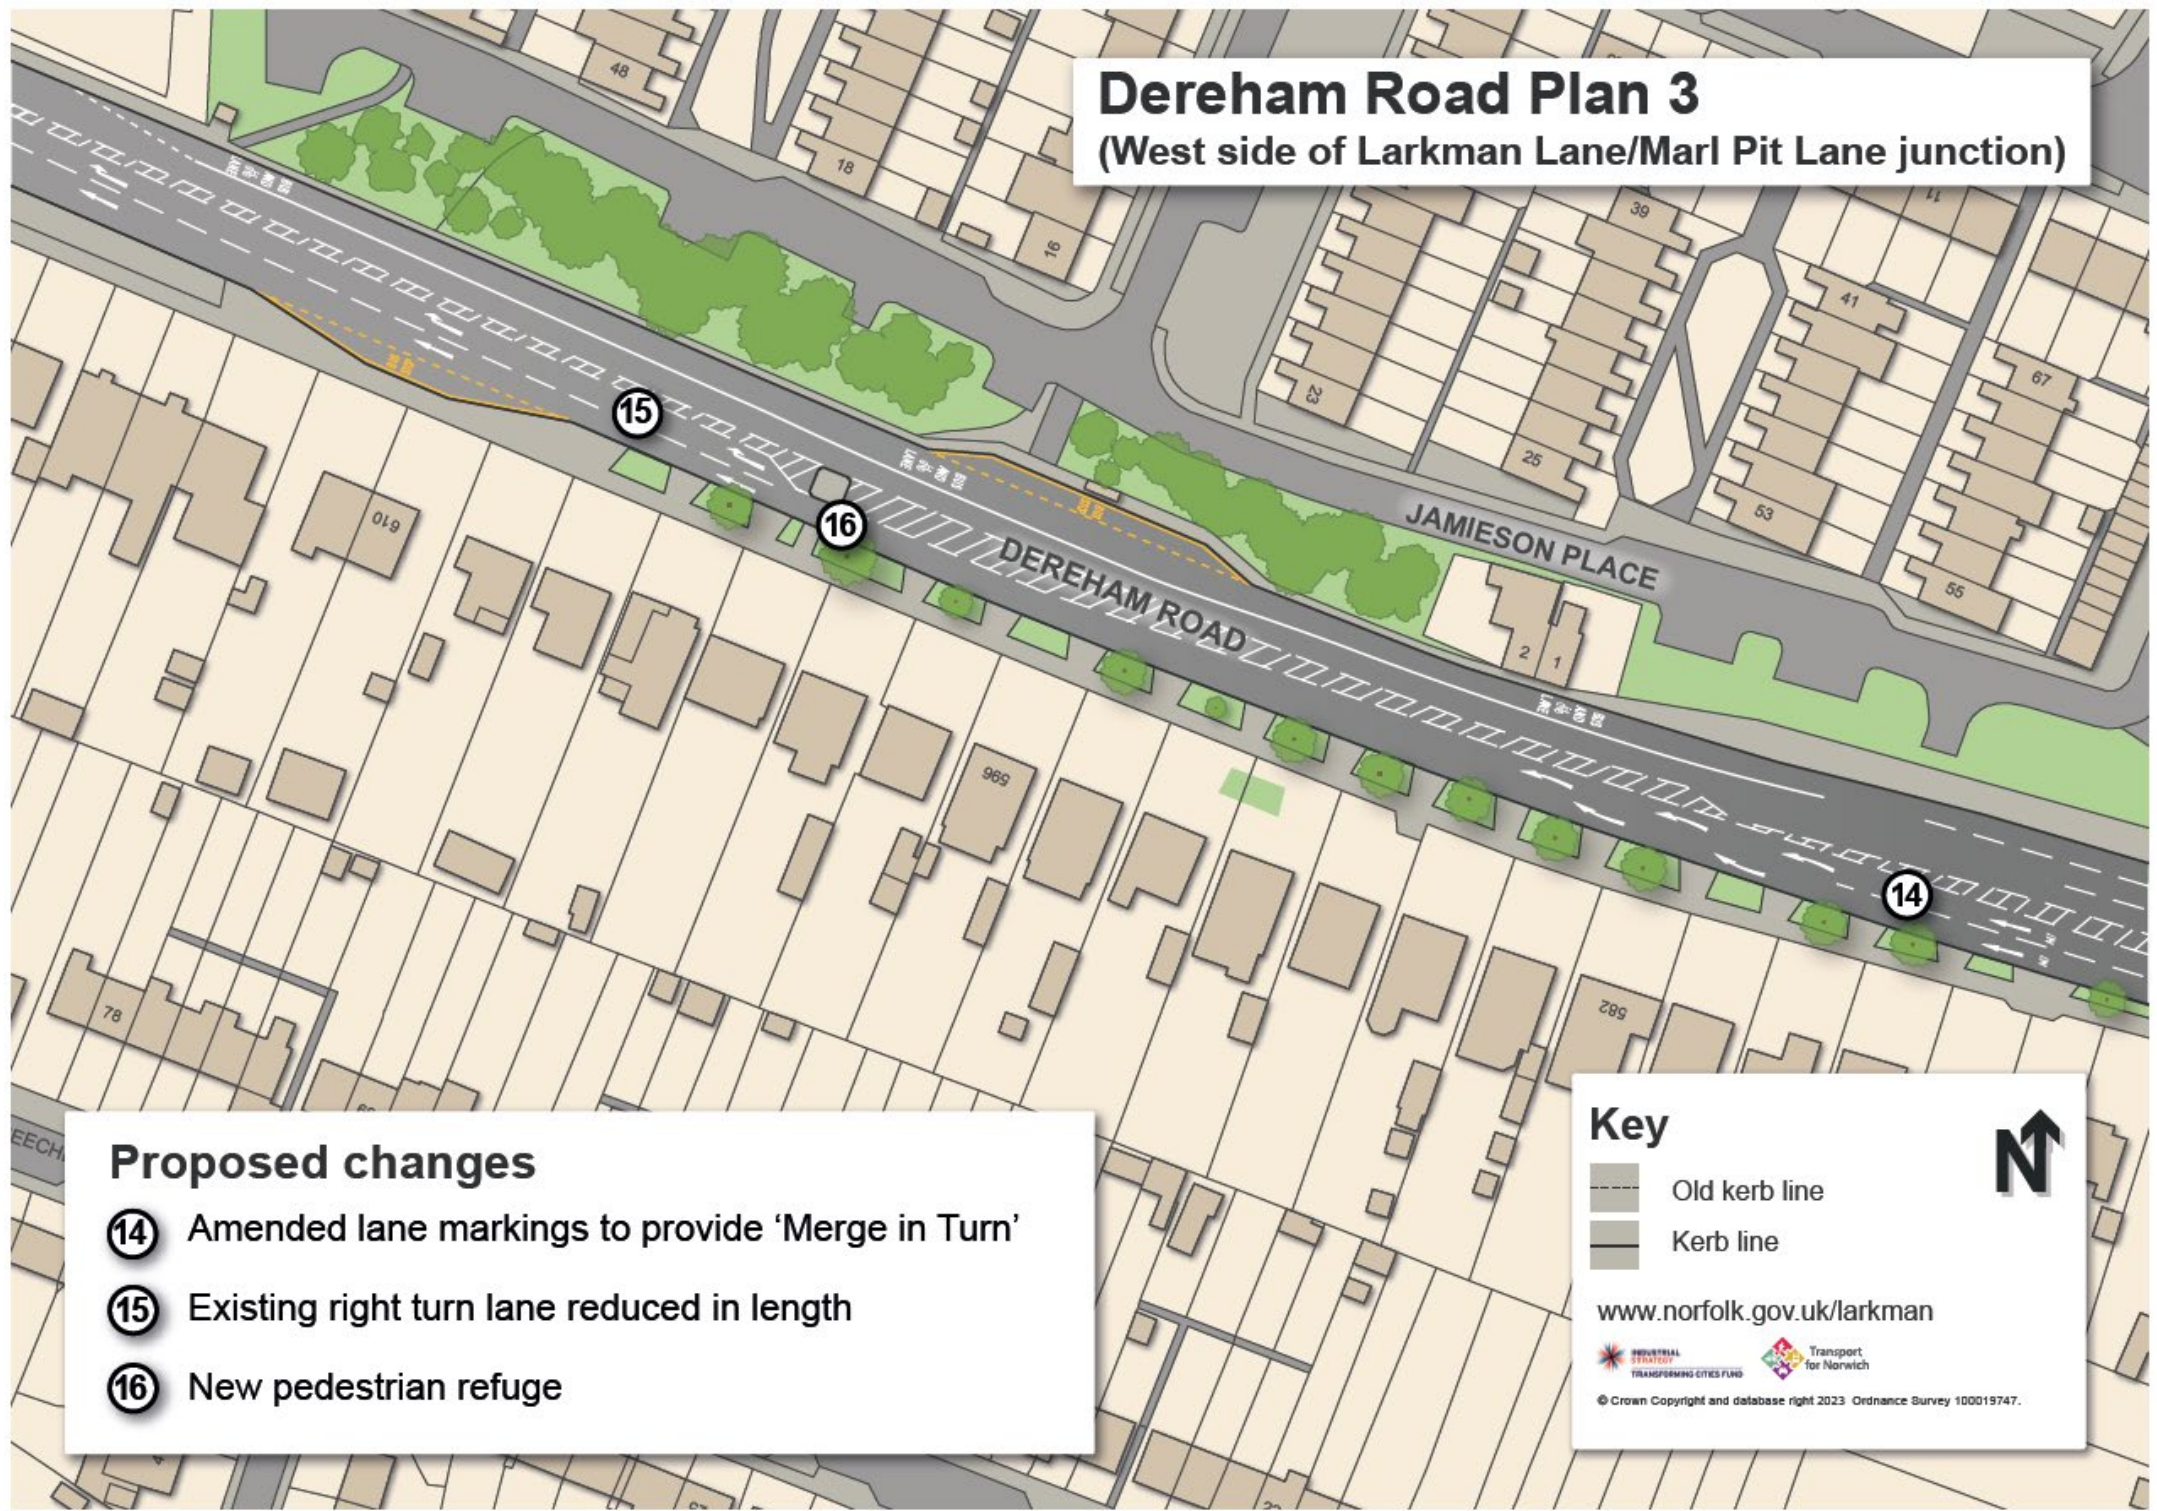

- ### Proposed changes
- ⑭ Amended lane markings to provide 'Merge in Turn'
 - ⑮ Existing right turn lane reduced in length
 - ⑯ New pedestrian refuge

Key

- Old kerb line
- Kerb line

www.norfolk.gov.uk/larkman

INDUSTRIAL STRATEGY TRANSFORMING CITIES FUND
Transport for Norwich

© Crown Copyright and database right 2023 Ordnance Survey 100019747.