


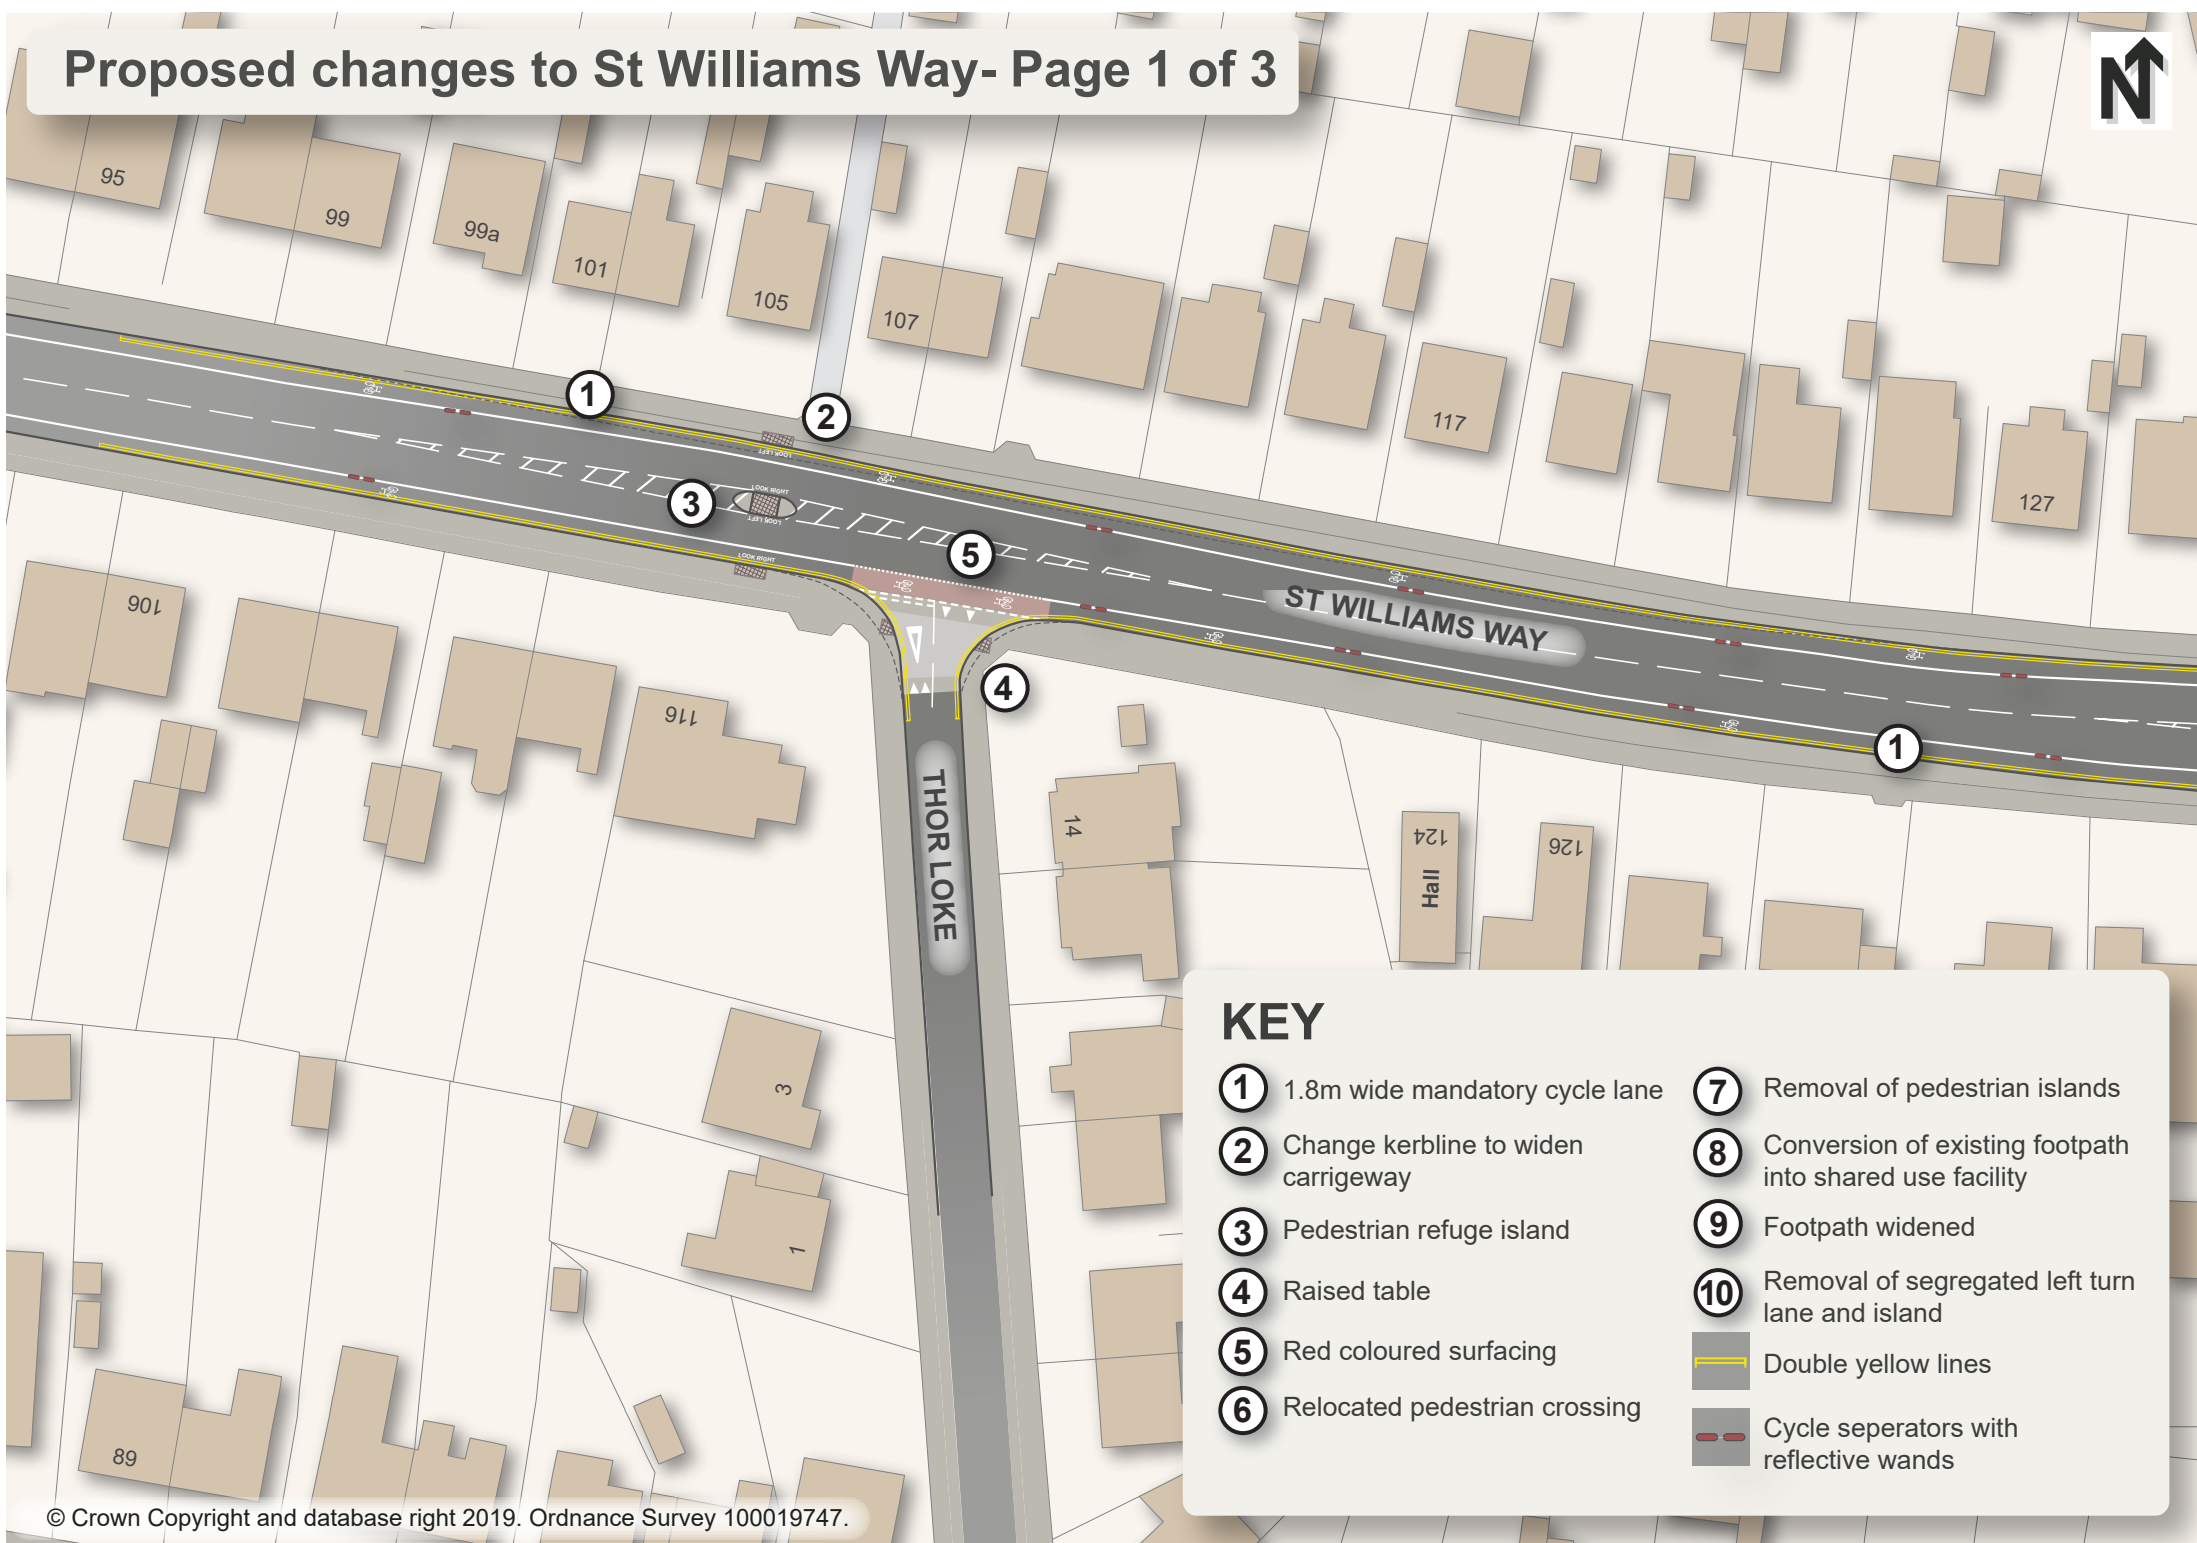

Proposed changes to St Williams Way- Page 1 of 3



KEY

- | | |
|--|--|
| ① 1.8m wide mandatory cycle lane | ⑦ Removal of pedestrian islands |
| ② Change kerbline to widen carriageway | ⑧ Conversion of existing footpath into shared use facility |
| ③ Pedestrian refuge island | ⑨ Footpath widened |
| ④ Raised table | ⑩ Removal of segregated left turn lane and island |
| ⑤ Red coloured surfacing |  Double yellow lines |
| ⑥ Relocated pedestrian crossing |  Cycle separators with reflective wands |