

**KEY**



- 3.75m long white Triangle to TSRGD Dia. 1023
- 200mm wide white line, 600mm long, 300mm gap to TSRGD Dia. 1003
- 100mm wide white line, 4000mm long, 2000mm gap to TSRGD Dia. 1004
- 100mm wide white line, 600mm long, 300mm gap to TSRGD Dia. 1009
- Parallel Pedestrian crossing to TSRGD Dia. 1001.4

**Notes**

All road markings are to TSRGD 2015 and TSM Ch.5 the Diagram number is stated, all markings to be retroreflective unless stated otherwise.

For Bellisha Beacon installation refer to streetlighting drawing.

Refer to engineering drawings and streetlighting proposals for more information

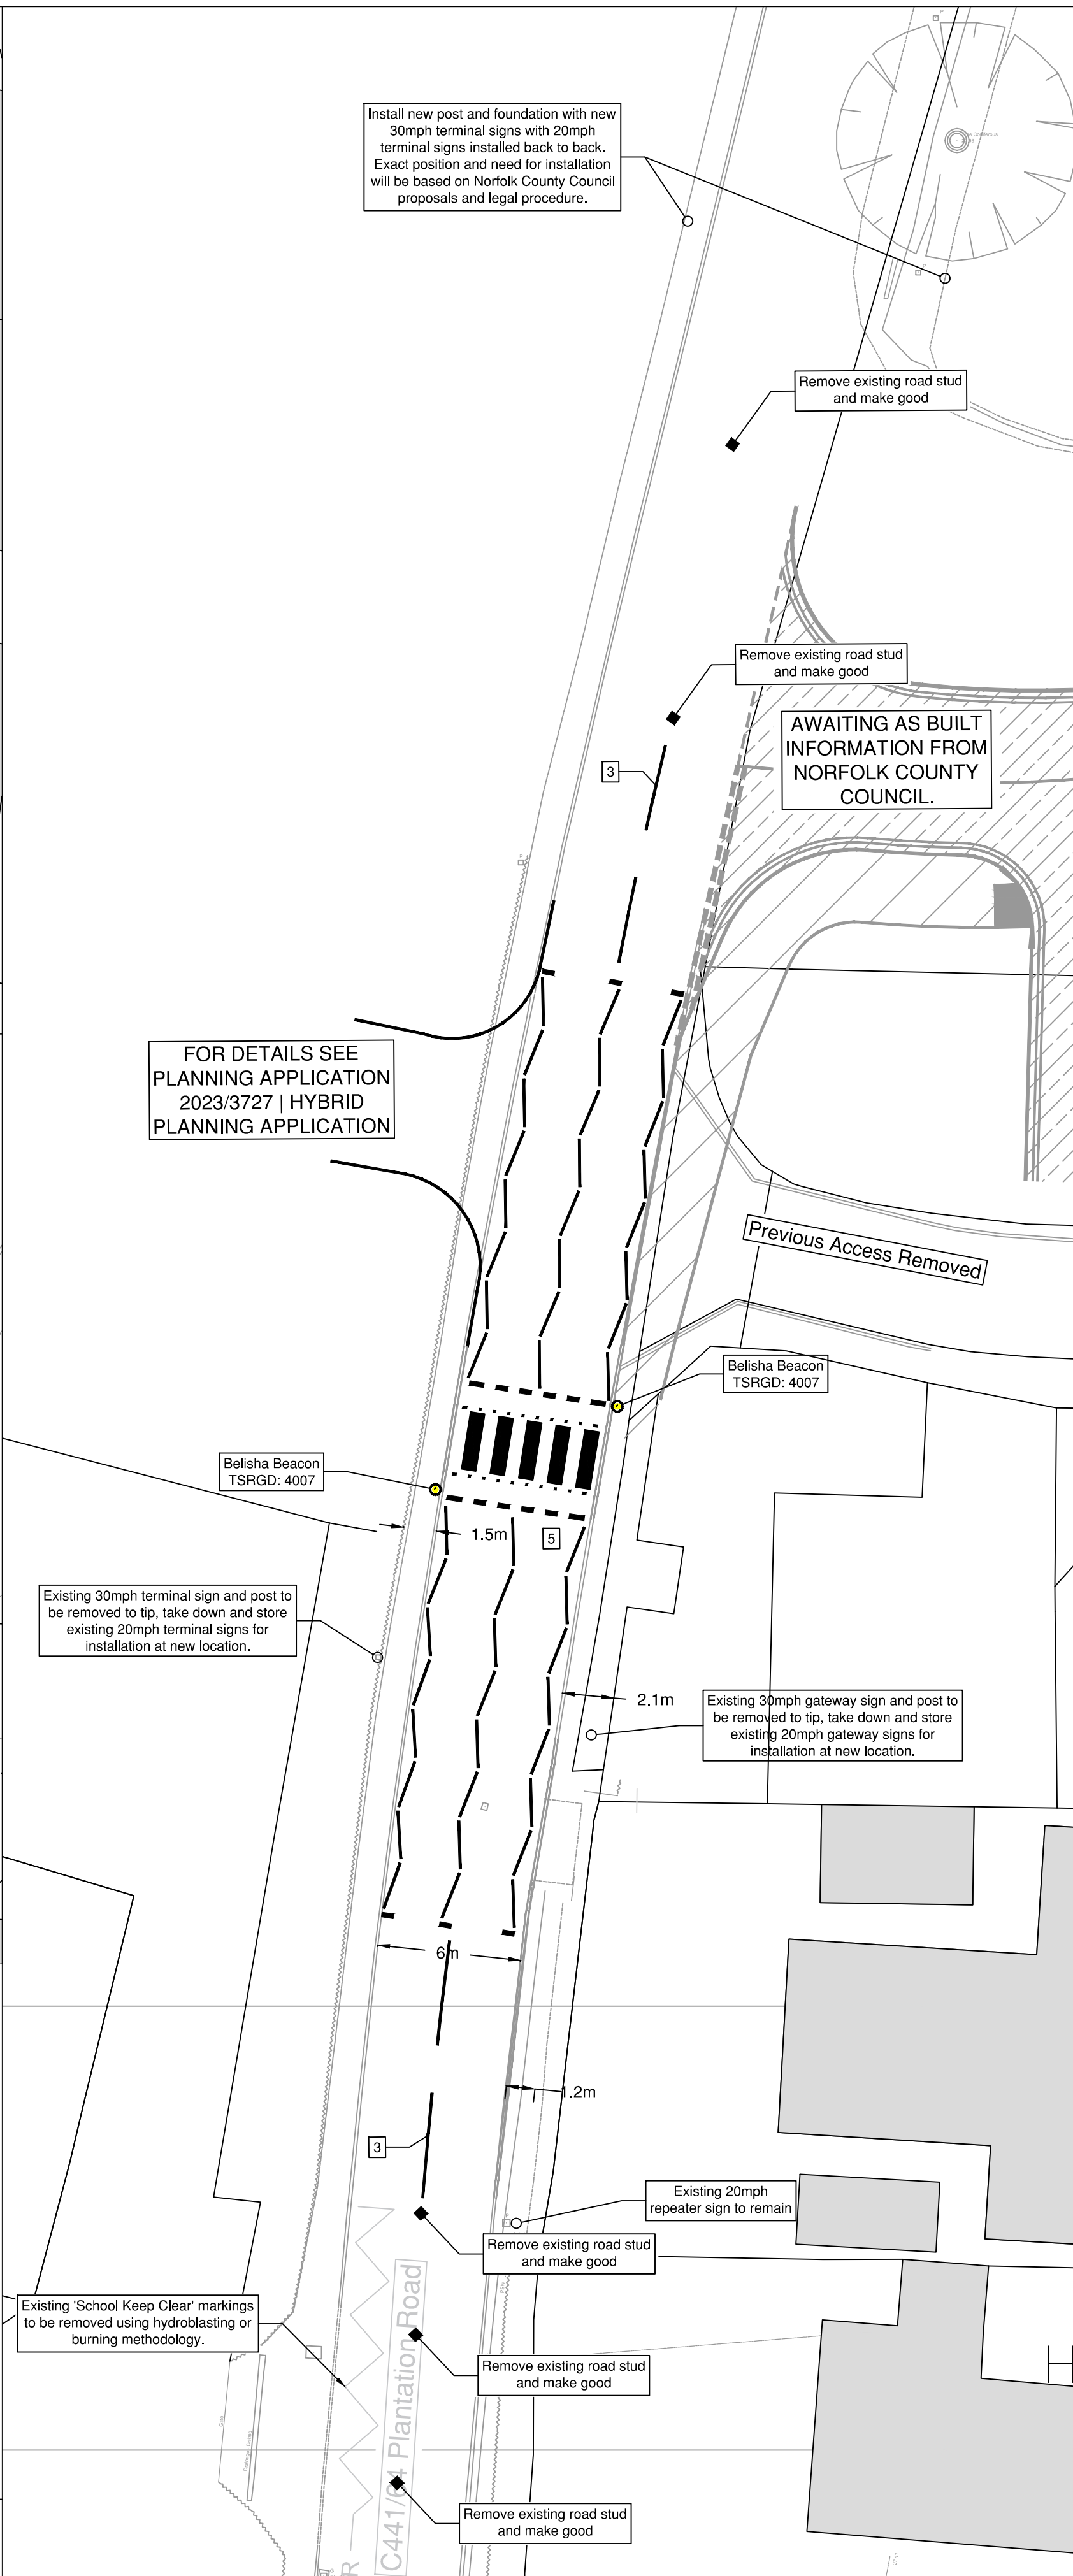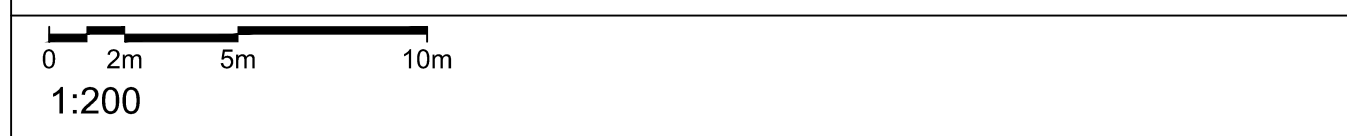

RESPONSIBILITY IS NOT ACCEPTED FOR OTHERS SCALING DIRECTLY FROM THIS DRAWING, DO NOT SCALE FROM THIS DRAWING, USE WRITTEN DIMENSIONS ONLY.

ORIGINAL SHEET SIZE **A2**

THIS DRAWING IS PRODUCED FOR USE IN THIS PROJECT ONLY AND MAY NOT BE USED FOR ANY OTHER PURPOSE. NPS PROPERTY CONSULTANTS LTD ACCEPTS NO LIABILITY FOR THE USE OF THIS DRAWING OTHER THAN THE PURPOSE FOR WHICH IT WAS INTENDED IN CONNECTION WITH THIS PROJECT AS RECORDED IN THE PURPOSE FOR ISSUE AND FILE STATUS CODE.

THIS DRAWING MAY NOT BE REPRODUCED IN ANY FORM WITHOUT PRIOR WRITTEN AGREEMENT OF NPS PROPERTY CONSULTANTS LTD.

© CROWN COPYRIGHT AND DATABASE RIGHTS 2024. ORDINANCE SURVEY LICENCE NUMBER: 2024

FILE PATH: C:\BIM\New Primary\107733\2024\02\WPC\2024\Eng\02\405 Highway Works\02\405 - Highway Works - Engineering\Layout\Eng\_Saved\_01 July 2024 16:34:12.dwg; Checked: Jordan

CLIENT Norfolk County Council Children's Services			SCALE 1:200	DISCIPLINE Civil Engineers	PROJECT NUMBER 107733	
PROJECT Blofield - New Primary			DRAWING NUMBER NPS-ZZ-00-D-C-1200	REV CODE P3	
TITLE External Highway Improvement Works Highway Signing and Lining Plan			STATUS CODE S2	PURPOSE OF ISSUE Information	Drawn by JCh Checked by JT Approved by AH	
<table border="1"> <thead> <tr> <th colspan="6">REVISED ISSUE FOLLOWING COMMENTS RAISED BY S278 TECHNICAL NETTING PROCEDURE</th> </tr> <tr> <th>REV</th> <th>DATE</th> <th>BY</th> <th>CHECKED</th> <th>DATE</th> <th>APPROVED</th> </tr> </thead> <tbody> <tr> <td>P3</td> <td>07/2024</td> <td>JCh</td> <td>JT</td> <td>07/2024</td> <td>AH</td> </tr> <tr> <td colspan="6">REVISED ISSUE FOR SAFETY AUDIT COMMENTS AND S278 SUBMISSION</td> </tr> <tr> <td>P2</td> <td>04/2024</td> <td>JCh</td> <td>JT</td> <td>04/2024</td> <td>AH</td> </tr> <tr> <td colspan="6">FIRST ISSUE</td> </tr> <tr> <td>P1</td> <td>01/2024</td> <td>JCh</td> <td>JT</td> <td>01/2024</td> <td>AH</td> </tr> </tbody> </table>			REVISED ISSUE FOLLOWING COMMENTS RAISED BY S278 TECHNICAL NETTING PROCEDURE						REV	DATE	BY	CHECKED	DATE	APPROVED	P3	07/2024	JCh	JT	07/2024	AH	REVISED ISSUE FOR SAFETY AUDIT COMMENTS AND S278 SUBMISSION						P2	04/2024	JCh	JT	04/2024	AH	FIRST ISSUE						P1	01/2024	JCh	JT	01/2024	AH		
REVISED ISSUE FOLLOWING COMMENTS RAISED BY S278 TECHNICAL NETTING PROCEDURE	
REV	DATE	BY	CHECKED	DATE	APPROVED	
P3	07/2024	JCh	JT	07/2024	AH	
REVISED ISSUE FOR SAFETY AUDIT COMMENTS AND S278 SUBMISSION	
P2	04/2024	JCh	JT	04/2024	AH	
FIRST ISSUE	
P1	01/2024	JCh	JT	01/2024	AH	

STATUS CODE S2	PURPOSE OF ISSUE Information	Drawn by JCh Checked by JT Approved by AH
-------------------	---------------------------------	--

**nps group**

NPS Property Consultants Ltd  
5 Anson Road, Norwich, NR6 1ED,  
Tel: 01603 706706; Email: nps@nps.co.uk; www.nps.co.uk

DATE REVISION: 04 July 2024 16:33:44  
© COPYRIGHT NPS GROUP 2024