


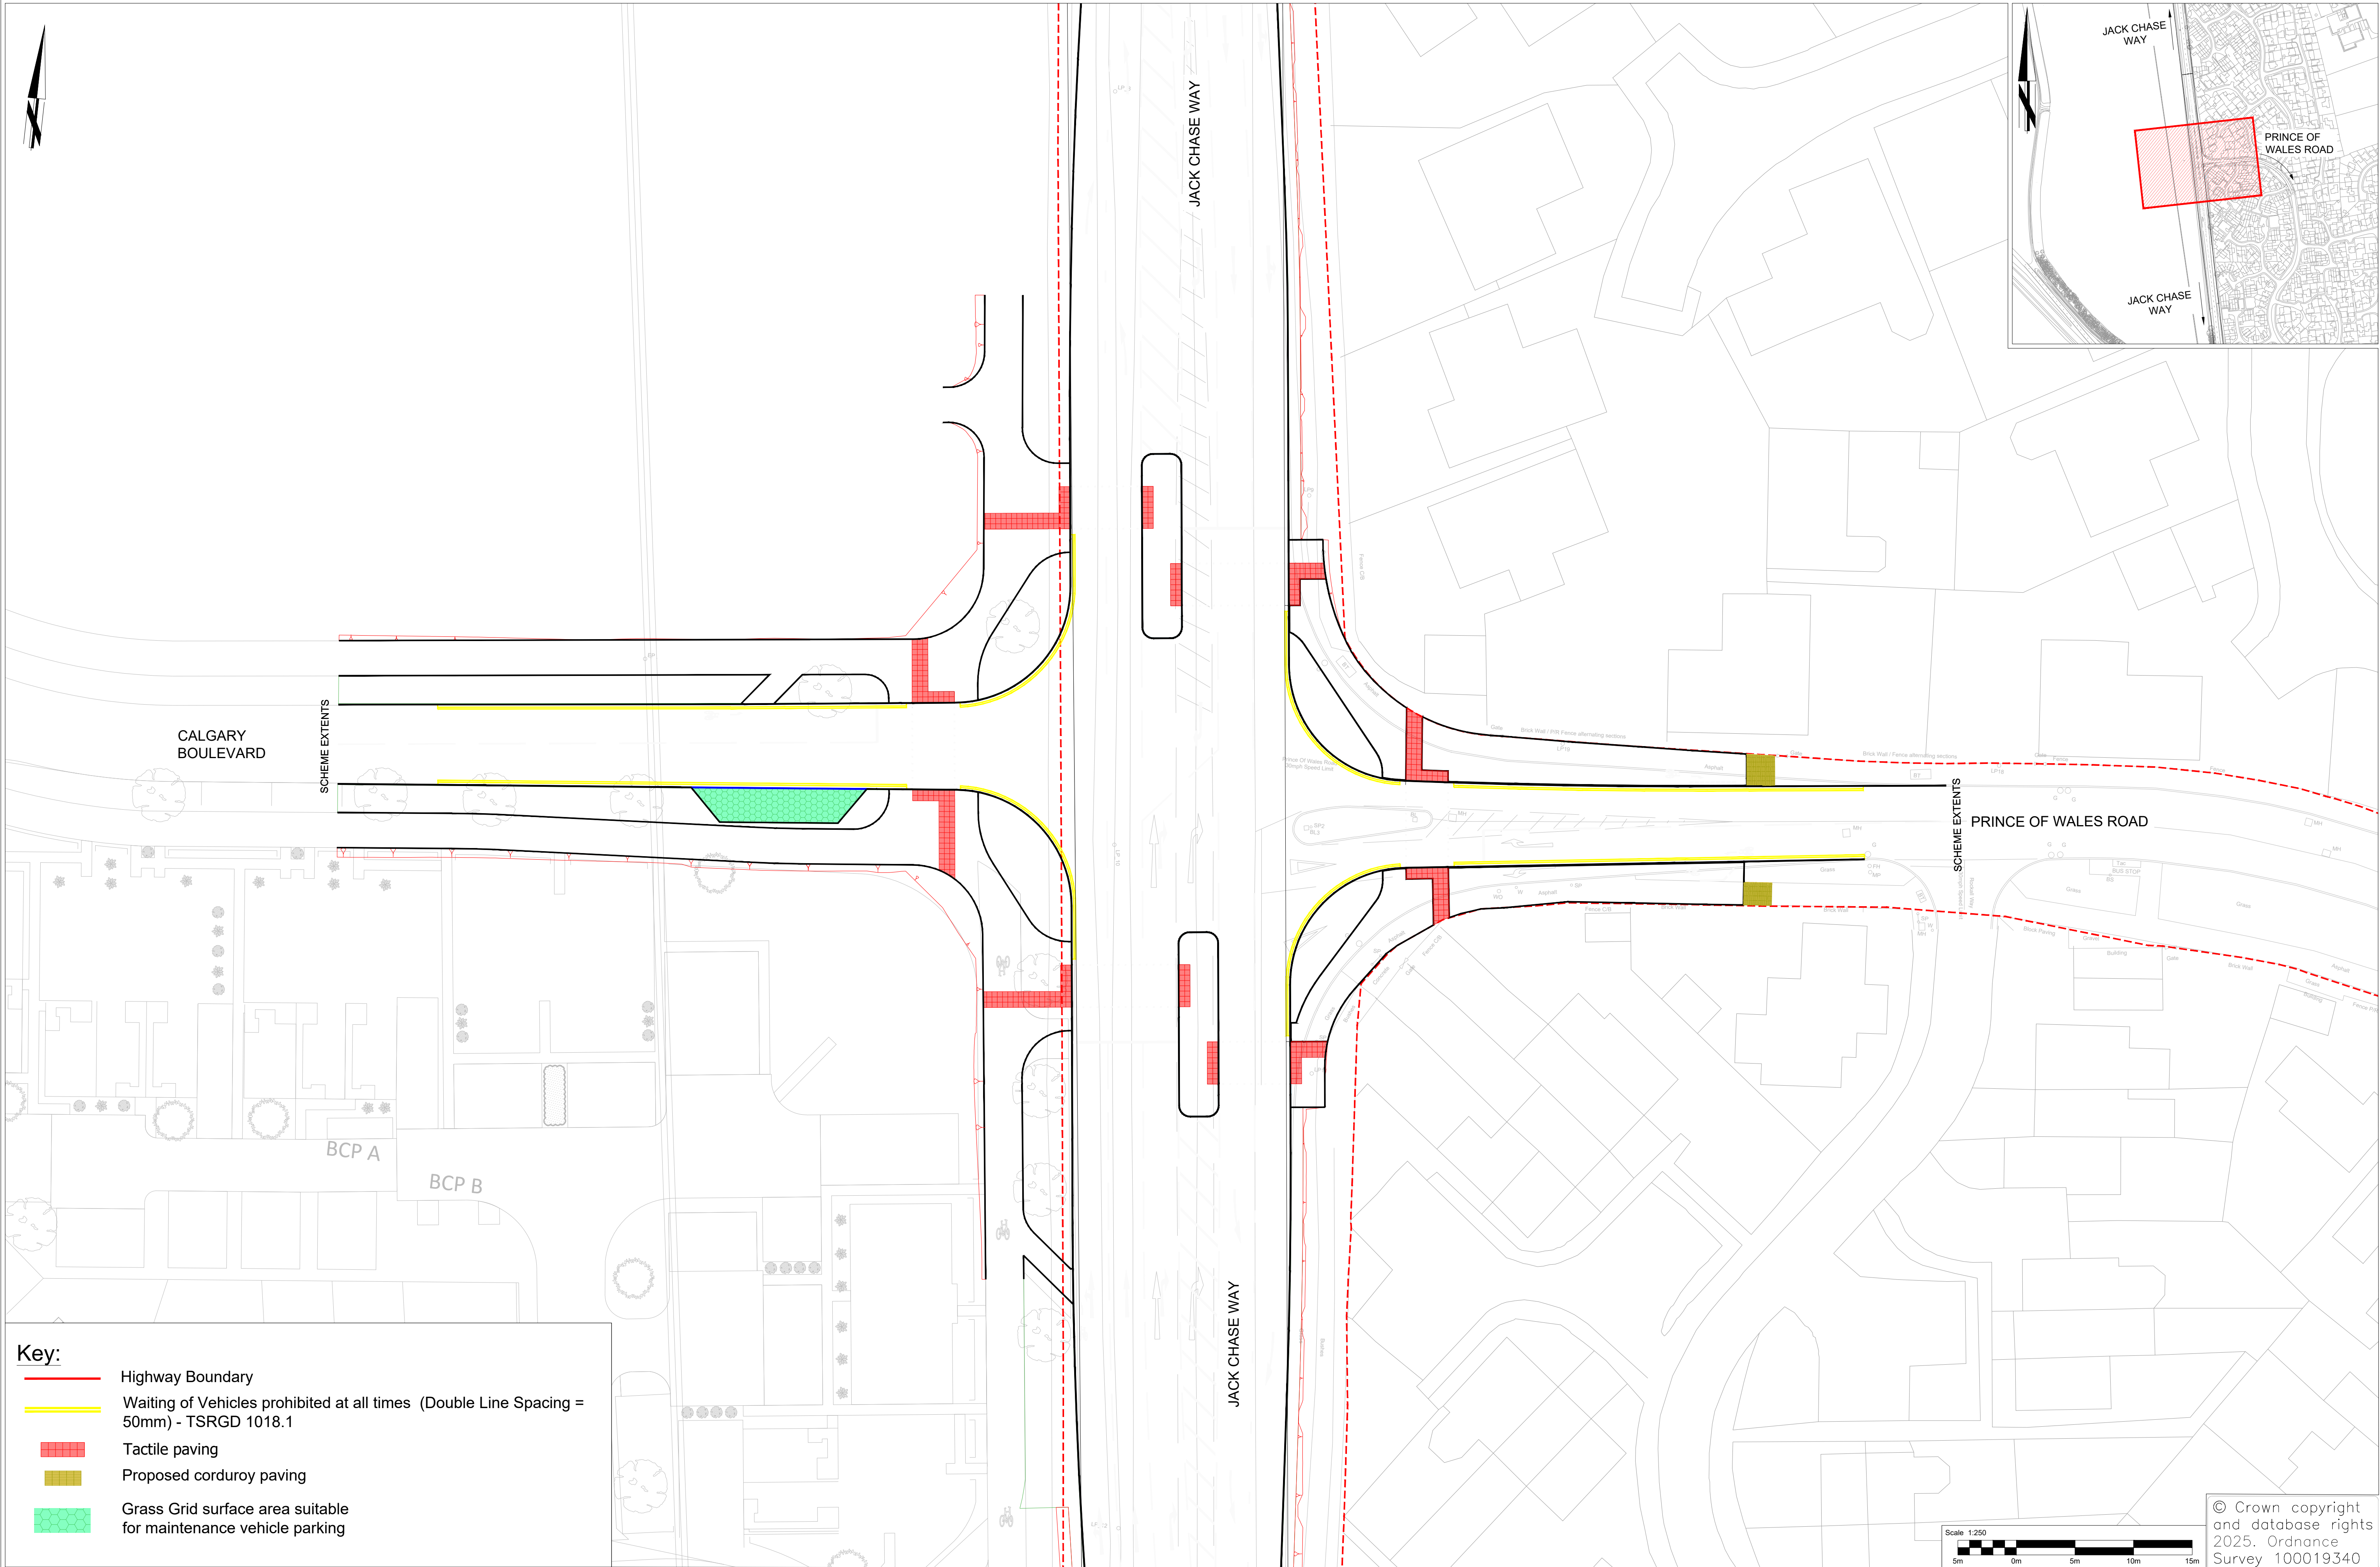

**Key:**

- Highway Boundary
- Waiting of Vehicles prohibited at all times (Double Line Spacing = 50mm) - TSRGD 1018.1
- Tactile paving
- Proposed corduroy paving
- Grass Grid surface area suitable for maintenance vehicle parking

**Tom McCabe**  
Executive Director of  
Community and Environmental Services  
Norfolk County Council  
County Hall, Martineau Lane  
Norwich NR1 2SG

DRAWING TITLE

PRZ087 JACK CHASE WAY  
TRO PLAN  
NO WAITING RESTRICTION

| REV. | DESCRIPTION | CHECKED | DATE     |
|------|-------------|---------|----------|
| C01  | TRO Plan    | BS      | 27-08-24 |
|      |             |         |          |
|      |             |         |          |
|      |             |         |          |
|      |             |         |          |

Scale 1:250

© Crown copyright  
and database rights  
2025. Ordnance  
Survey 100019340

|             |          |           |                       |
|-------------|----------|-----------|-----------------------|
| DESIGNED BY | INITIALS | DATE      | DRAWING No.           |
| DRAWN BY    | DB       | 25-JAN-24 | PRZ087-000-100-003    |
| CHECKED BY  | PU       | 27-AUG-24 | PROJECT TITLE         |
| APPROVED BY | BS       | 27-AUG-24 | PRZ087 JACK CHASE WAY |
| SCALE       |          |           | FILE No.              |
| 1:250 @ A1  |          |           | PRZ087                |