
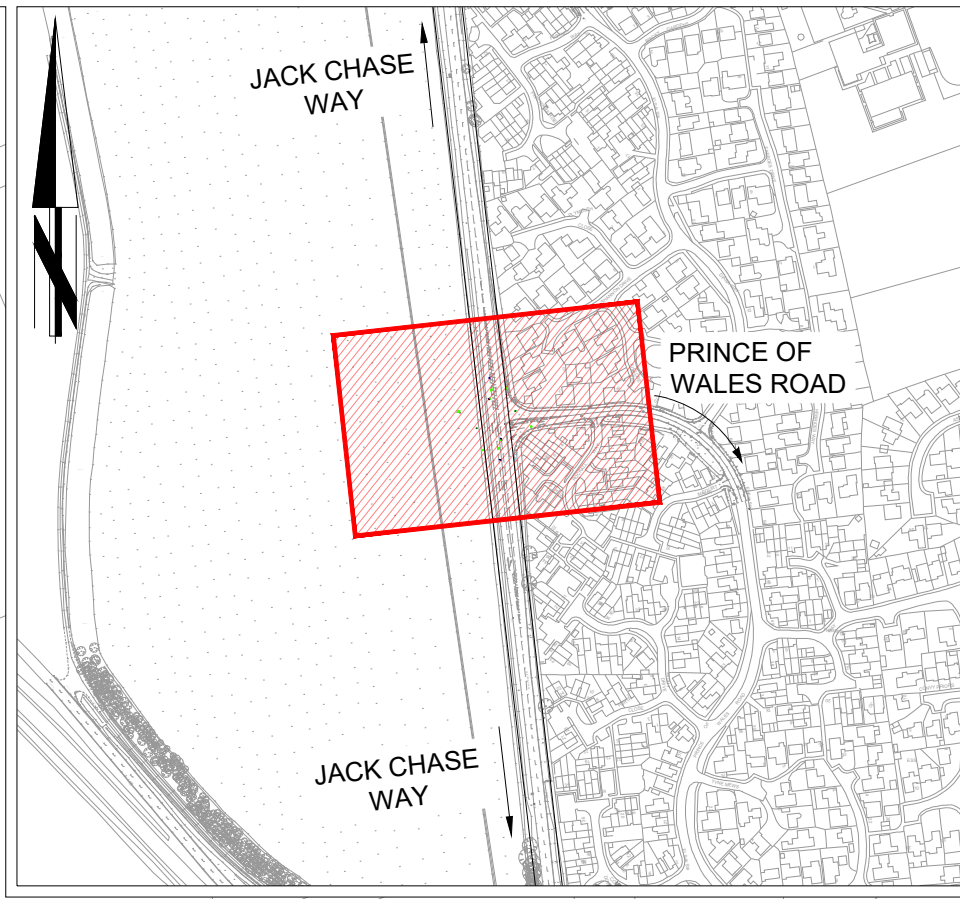


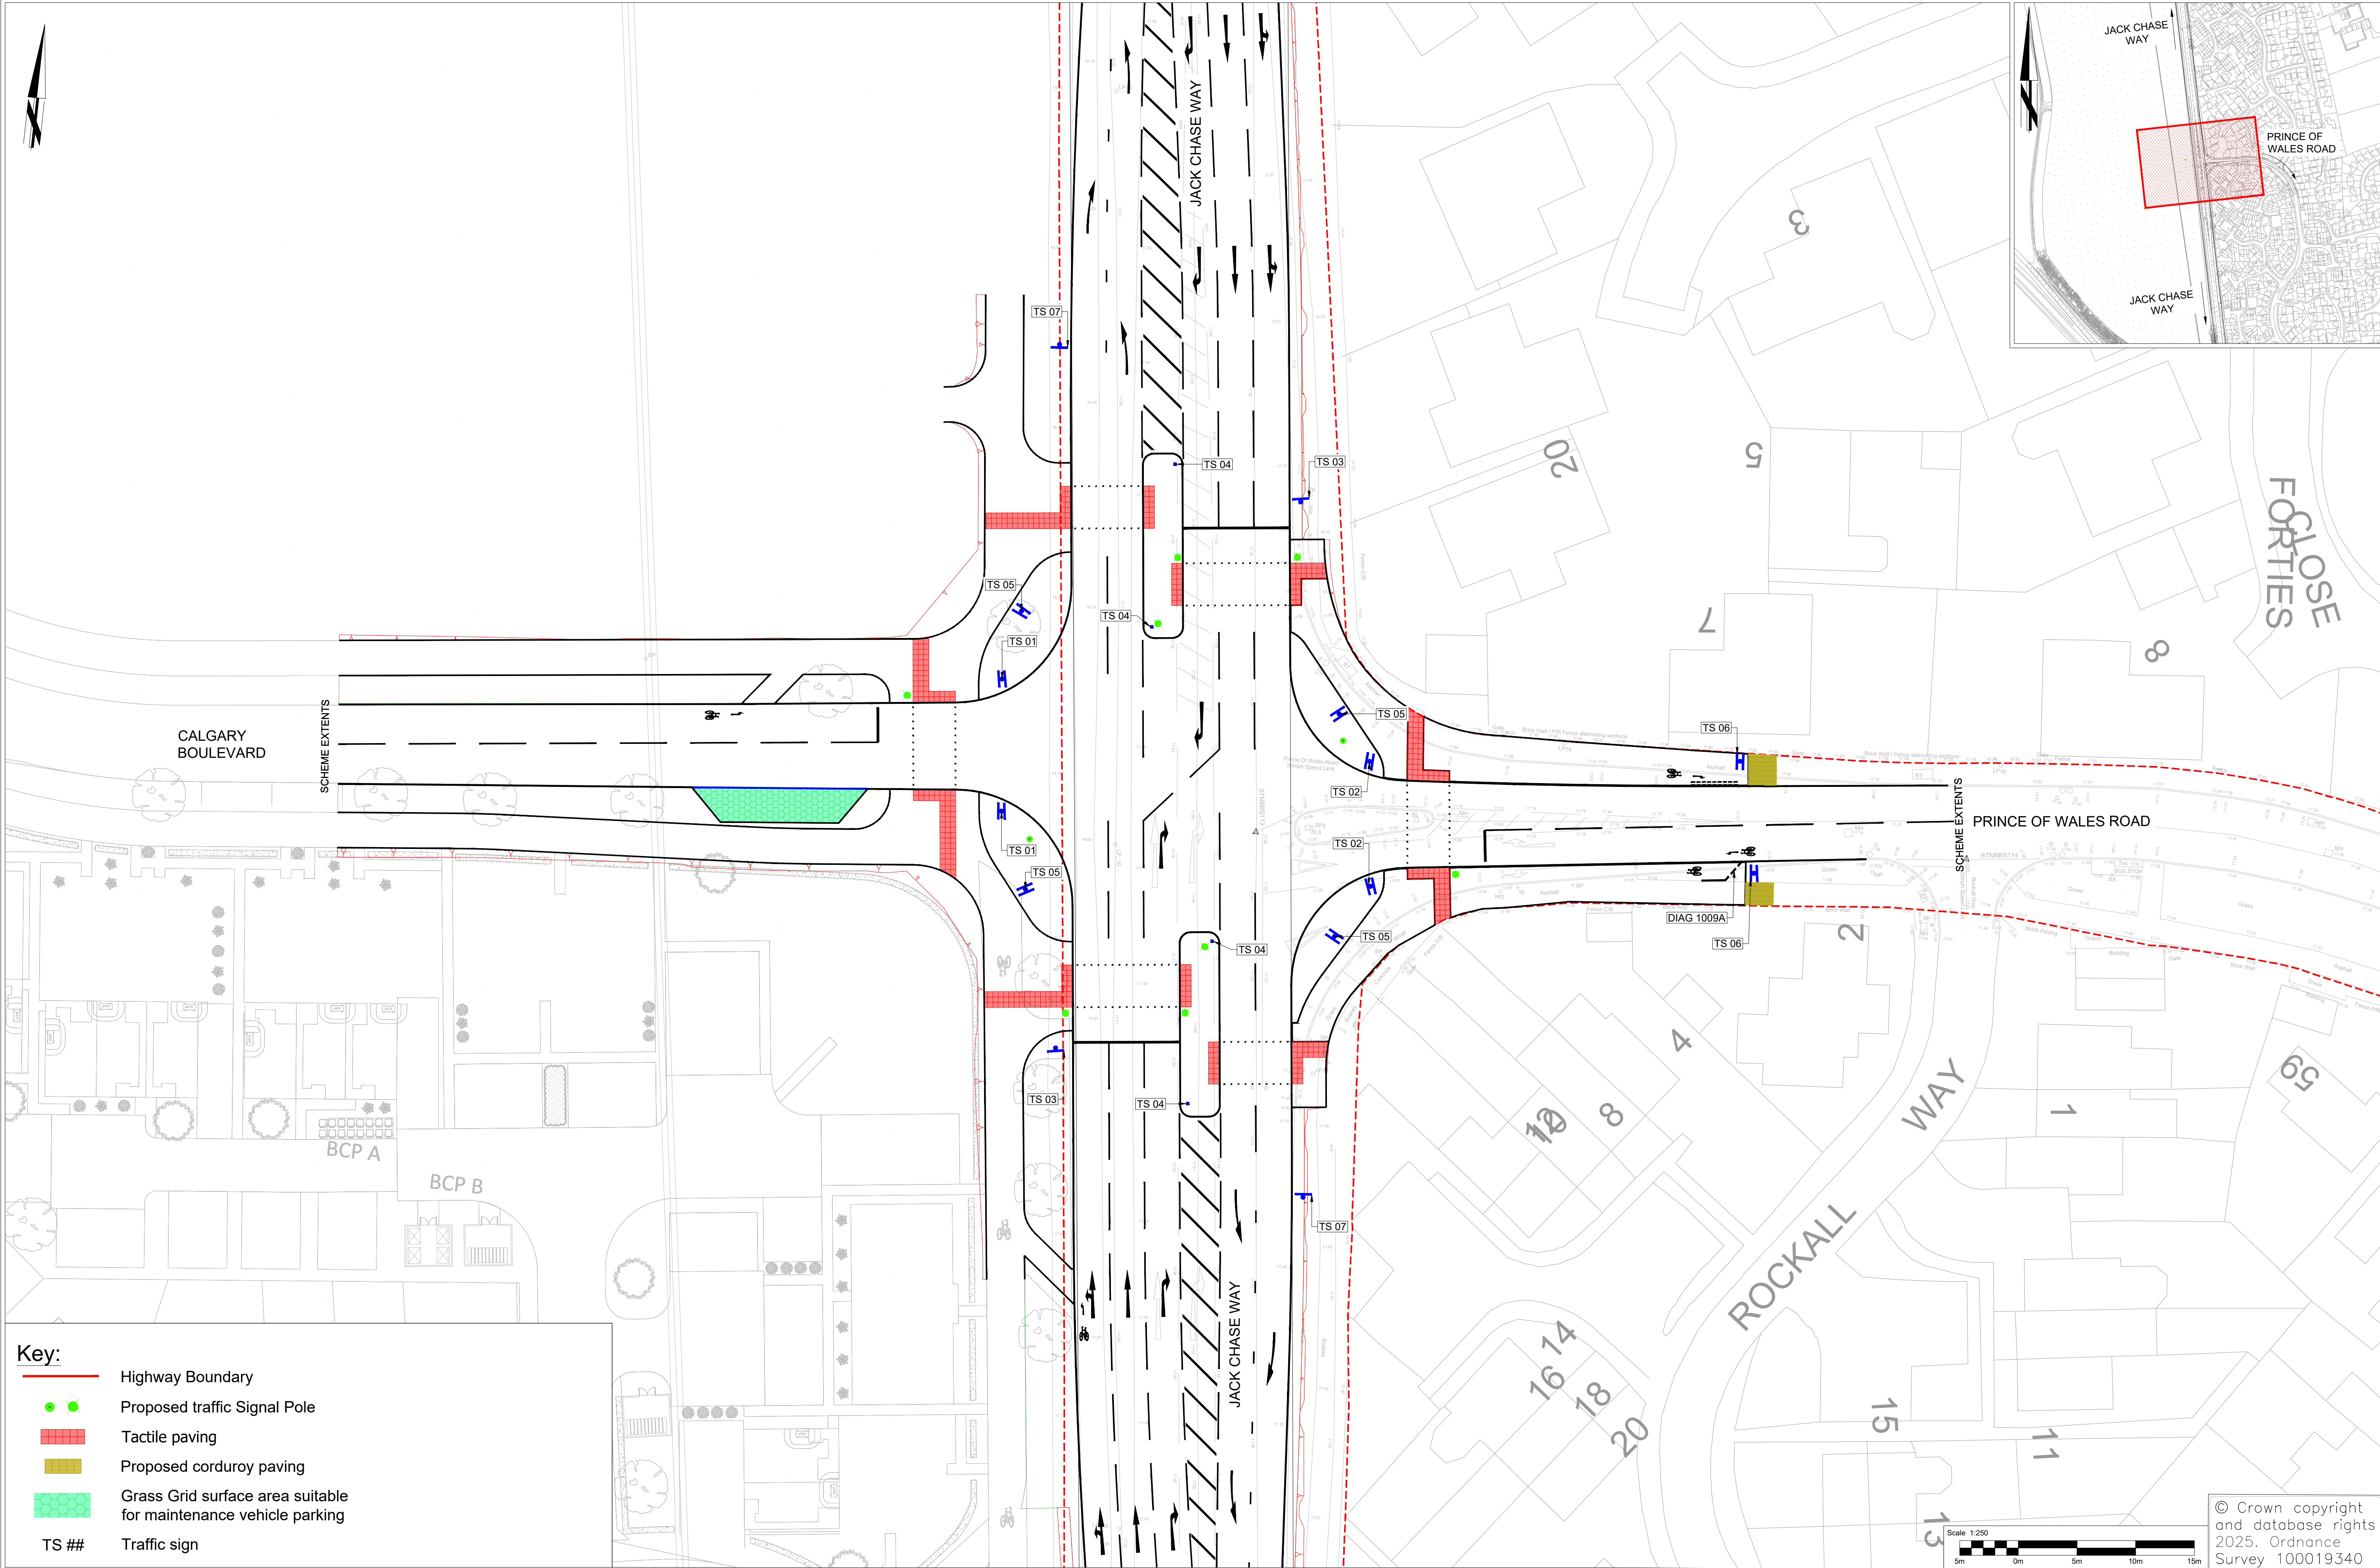

Key:

Highway Boundary

Proposed traffic Signal Pole

Tactile paving

Proposed corduroy paving

Grass Grid surface area suitable for maintenance vehicle parking

TS ##

Traffic sign

Tom McCabe
Executive Director of
Community and Environmental Services
Norfolk County Council
County Hall, Martineau Lane
Norwich NR1 2SG

DRAWING TITLE
PRZ087 JACK CHASE WAY
NOTICE PLAN
SIGNALISED JUNCTION CROSSING

REV.	DESCRIPTION	CHECKED	DATE
C01	Notice Plan	BS	07-10-24

DESIGNED BY	DB	DATE	25-JAN-24	DRAWING No.	PRZ087-000-100-004
DRAWN BY				PROJECT TITLE	PRZ087 JACK CHASE WAY
CHECKED BY	PU	DATE	07-OCT-24	SCALE	1:250 @ A1
APPROVED BY	BS	DATE	07-OCT-24	FILE No.	PRZ087

