
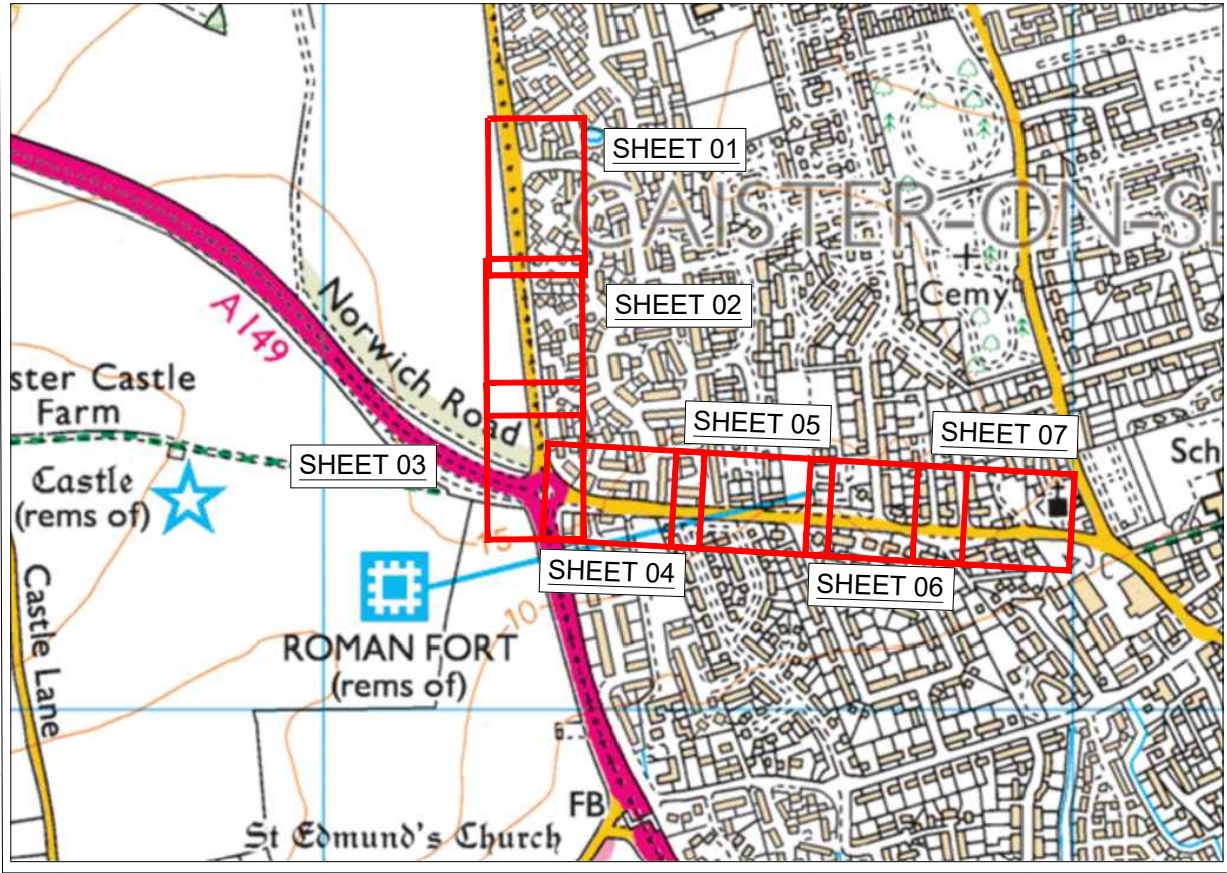


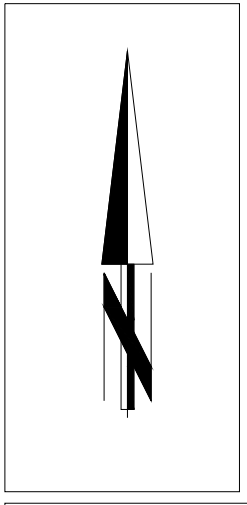


PROPOSED SHARED USE PATH OF 3M WIDE

CAISTER BY-PASS

FOR CONTINUATION REFER TO DRAWING No. 47932/C/042/02

KEY


- Highway boundary
- Existing verge to be converted to shared use.
- Proposed cycle marking (Diag. 1057)

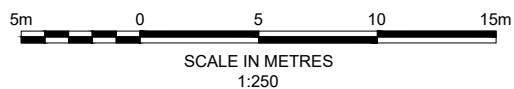


© Crown copyright
and database rights
2025. Ordnance
Survey 100019340

REV.	DESCRIPTION	DRAWN BY	CHECKED	DATE
C01	NOTICE DRAWING	PP	PD	03-JUN-25

SURVEYED BY	INITIALS	DATE	DRAWING No.
DESIGNED BY	PU	03-JUN-25	47932/C/042/01
DRAWN BY	PP	03-JUN-25	PROJECT TITLE
CHECKED BY	PD	03-JUN-25	Jack Chase Way, Caister-on-Sea Great Yarmouth
			SCALE
			1:250 @ A1
			FILE No.

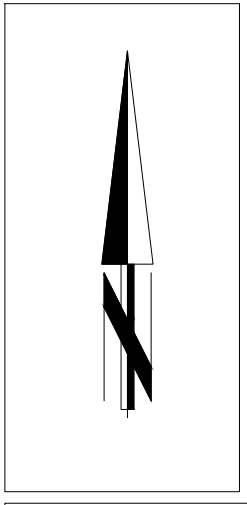

FOR CONTINUATION REFER TO DRAWING No. 47932/C/042/01

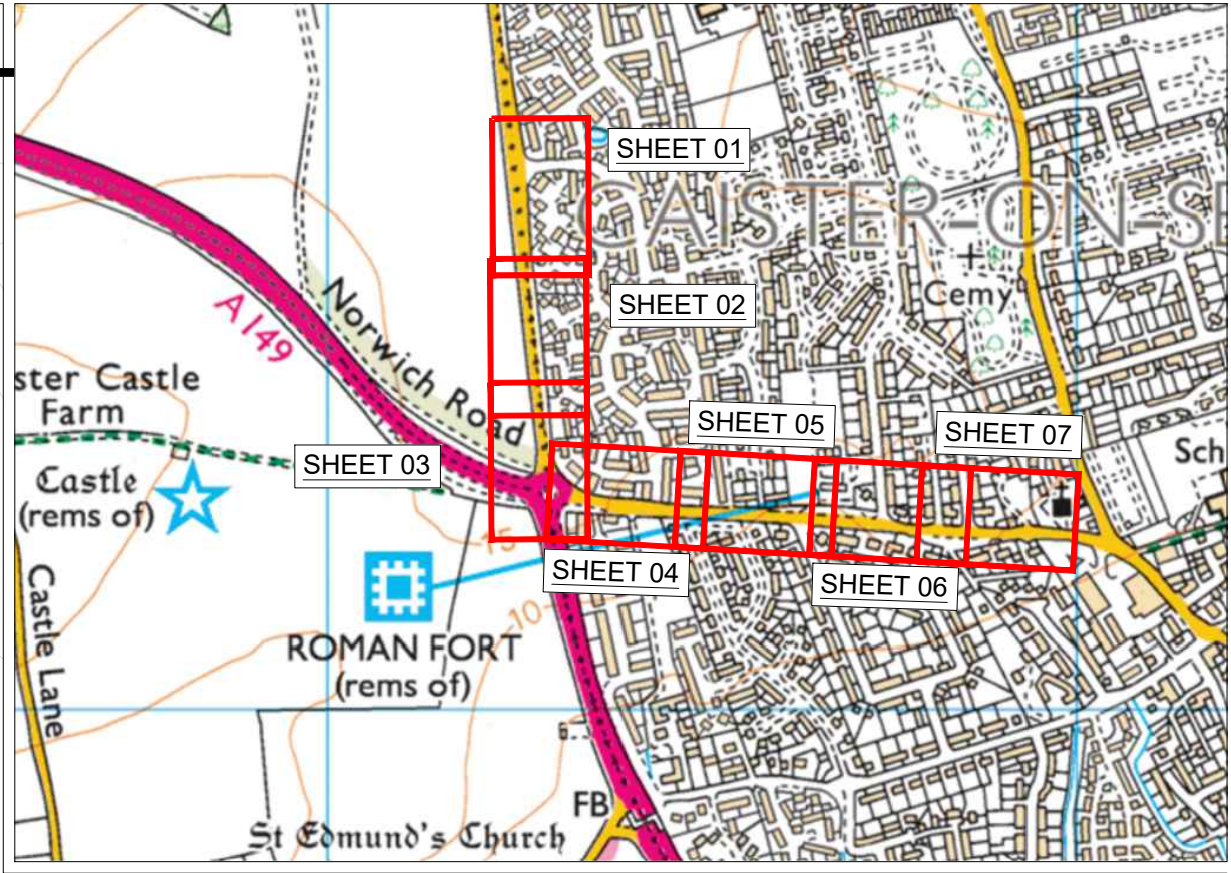


PROPOSED SHARED USE PATH OF 3M WIDE

PROPOSED TOUCAN CROSSING

FOR CONTINUATION REFER TO DRAWING No. 47932/C/042/03

KEY


- Highway boundary
- Existing verge to be converted to shared use
- Red coloured tactile paving
- Controller hardstanding
- Maintenance vehicle bay (Grasscrete)
- 4m Traffic signal pole
- Proposed cycle marking (Diag. 1057)
- Proposed road marking

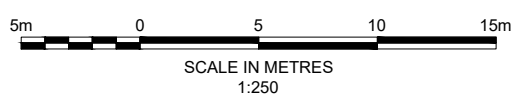


© Crown copyright and database rights 2025. Ordnance Survey 100019340

REV.	DESCRIPTION	DRAWN BY	CHECKED	DATE
C01	NOTICE DRAWING	PP	PD	03-JUN-25

SURVEYED BY	INITIALS	DATE	DRAWING No.
DESIGNED BY	PU	03-JUN-25	47932/C/042/02
DRAWN BY	PP	03-JUN-25	PROJECT TITLE
CHECKED BY	PD	03-JUN-25	Jack Chase Way, Caister-on-Sea Great Yarmouth
			SCALE
			1:250 @ A1
			FILE No.

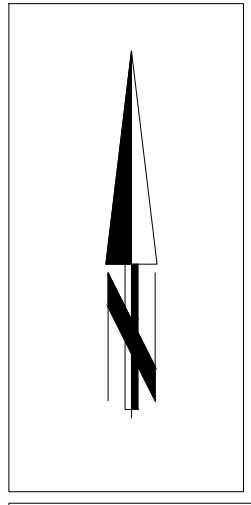

FOR CONTINUATION REFER TO DRAWING No. 47932/C/042/02

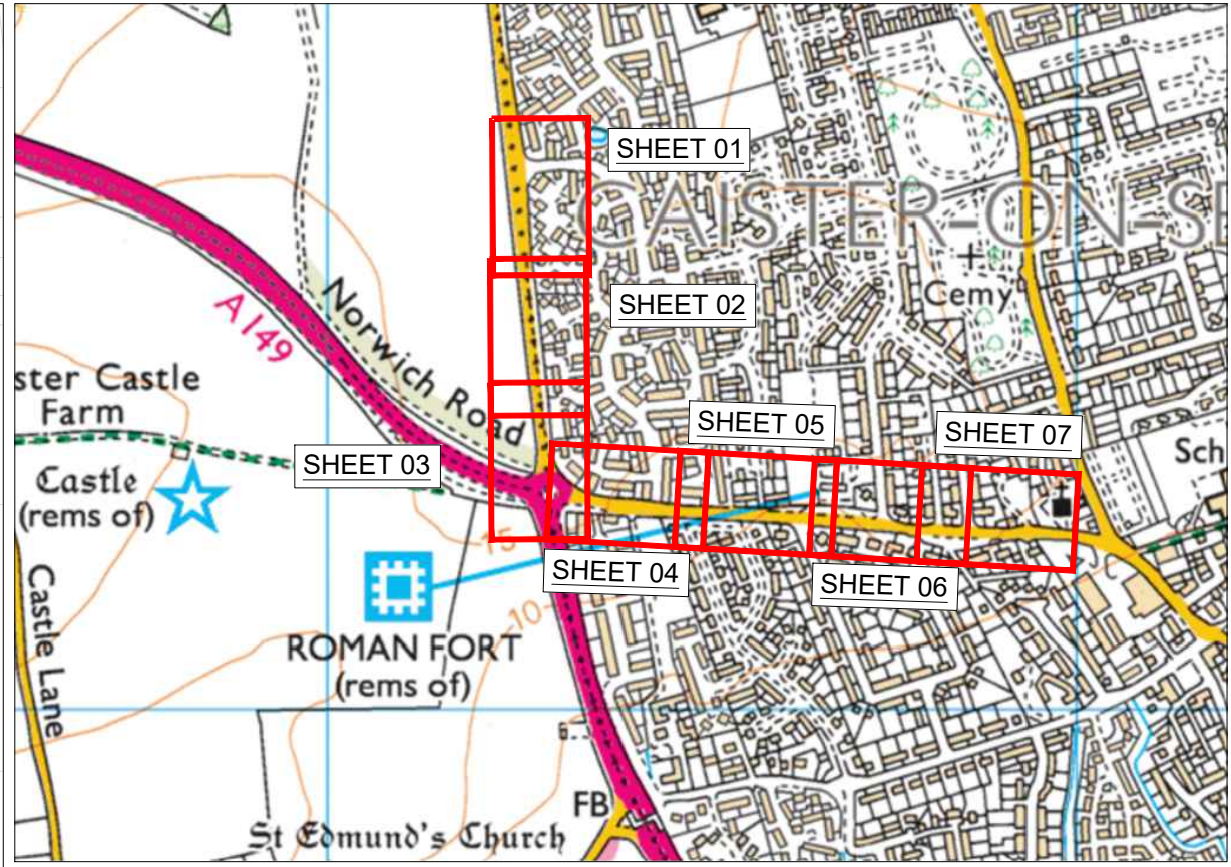

PROPOSED SHARED USE PATH
OF 3M WIDE AND 0.5M BUFFER
FROM KERB PROVIDED

NORWICH ROAD

NORWICH ROAD


CAISTER BY-PASS

CAISTER BY-PASS

FOR CONTINUATION REFER TO DRAWING No.47932/C/042/04

KEY


Highway boundary

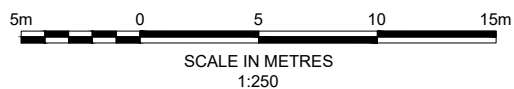Existing verge to be converted to shared use

© Crown copyright
and database rights
2025. Ordnance
Survey 100019340

REV.	DESCRIPTION	DRAWN BY	CHECKED	DATE
C01	NOTICE DRAWING	PP	PD	03-JUN-25

SURVEYED BY	INITIALS	DATE	DRAWING No.
DESIGNED BY	PU	03-JUN-25	47932/C/042/03
DRAWN BY	PP	03-JUN-25	PROJECT TITLE
CHECKED BY	PD	03-JUN-25	Jack Chase Way, Caister-on-Sea Great Yarmouth
			SCALE
			1:250 @ A1
			FILE No.

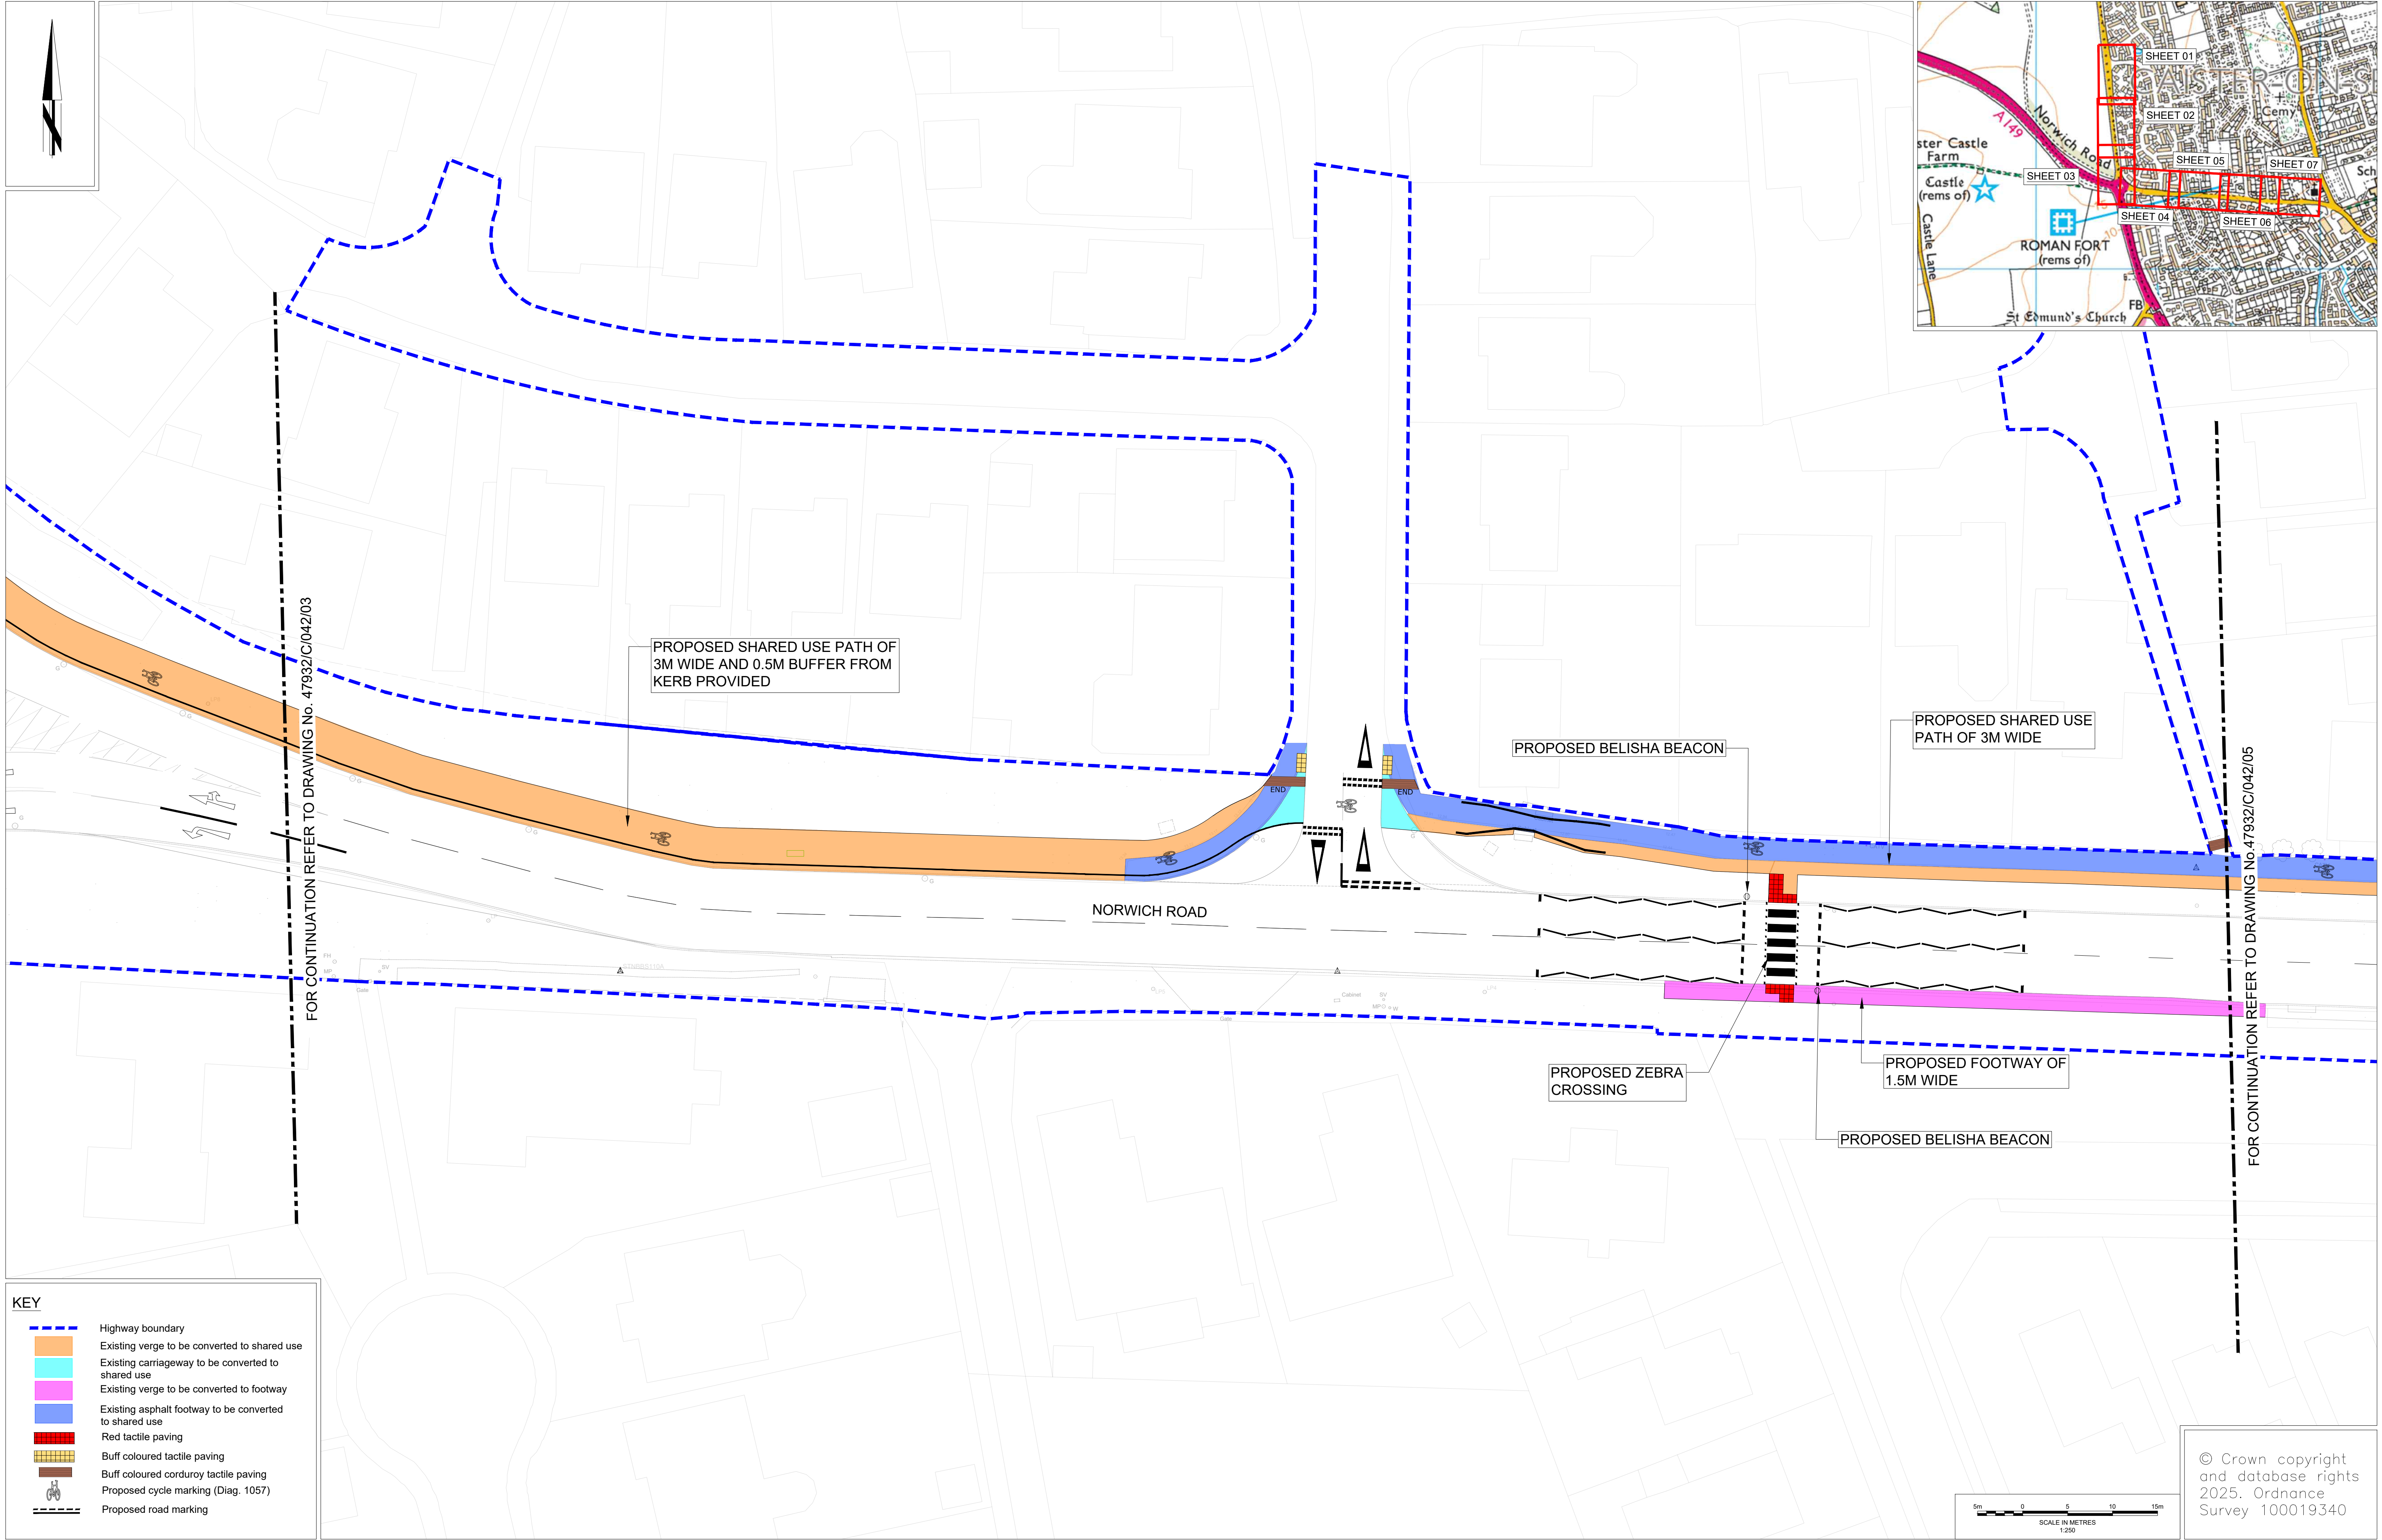

KEY

Highway boundary

Existing verge to be converted to shared use

Existing carriageway to be converted to shared use

Existing verge to be converted to footway

Existing asphalt footway to be converted to shared use


Red tactile paving

Buff coloured tactile paving

Buff coloured corduroy tactile paving

Proposed cycle marking (Diag. 1057)



Proposed road marking

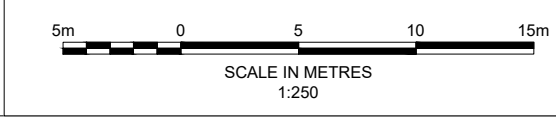

© Crown copyright
and database rights
2025. Ordnance
Survey 100019340



REV.	DESCRIPTION	DRAWN BY	CHECKED	DATE
C01	NOTICE DRAWING	PP	PD	03-JUN-25

SURVEYED BY	INITIALS	DATE	DRAWING No.	PROJECT TITLE	SCALE	FILE No.
			47932/C/042/04			
DESIGNED BY	PU	03-JUN-25		Jack Chase Way, Caister-on-Sea	1:250	
DRAWN BY	PP	03-JUN-25		Great Yarmouth	@ A1	
CHECKED BY	PD	03-JUN-25				

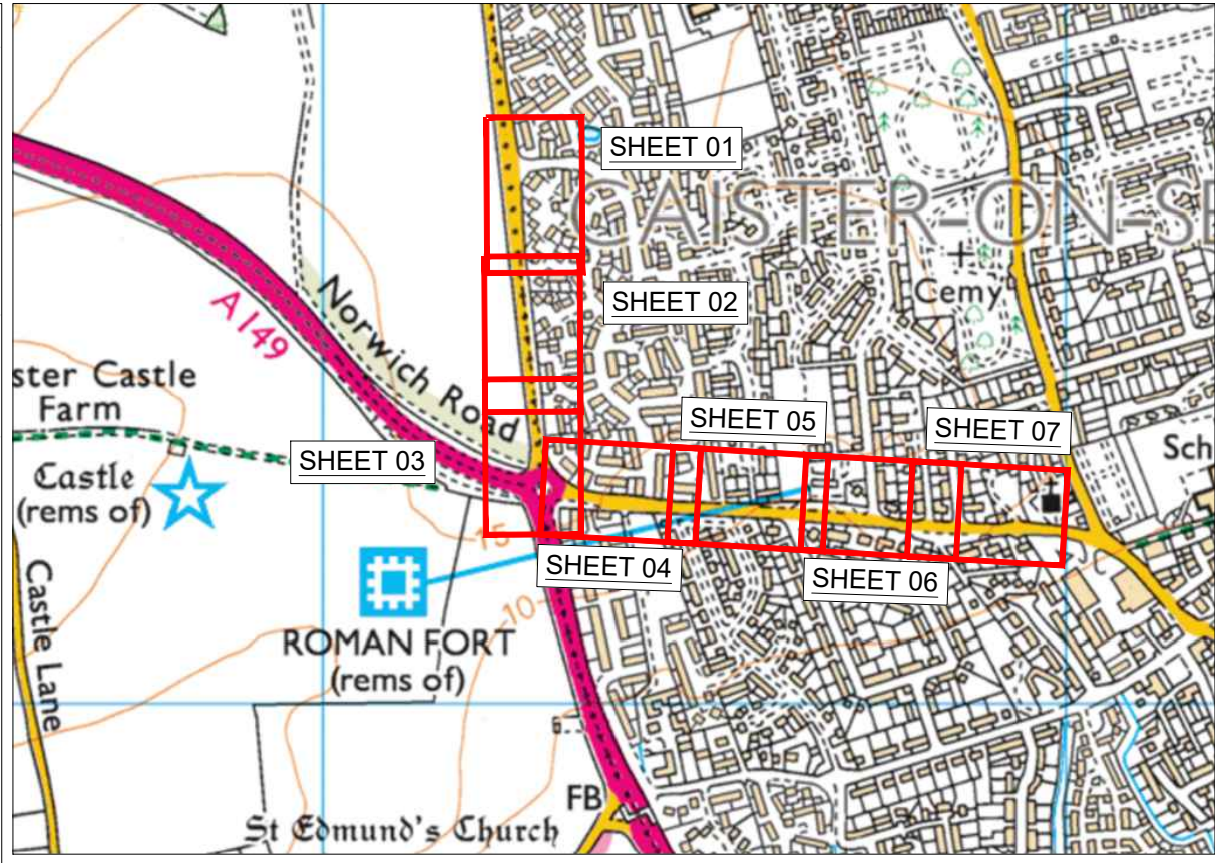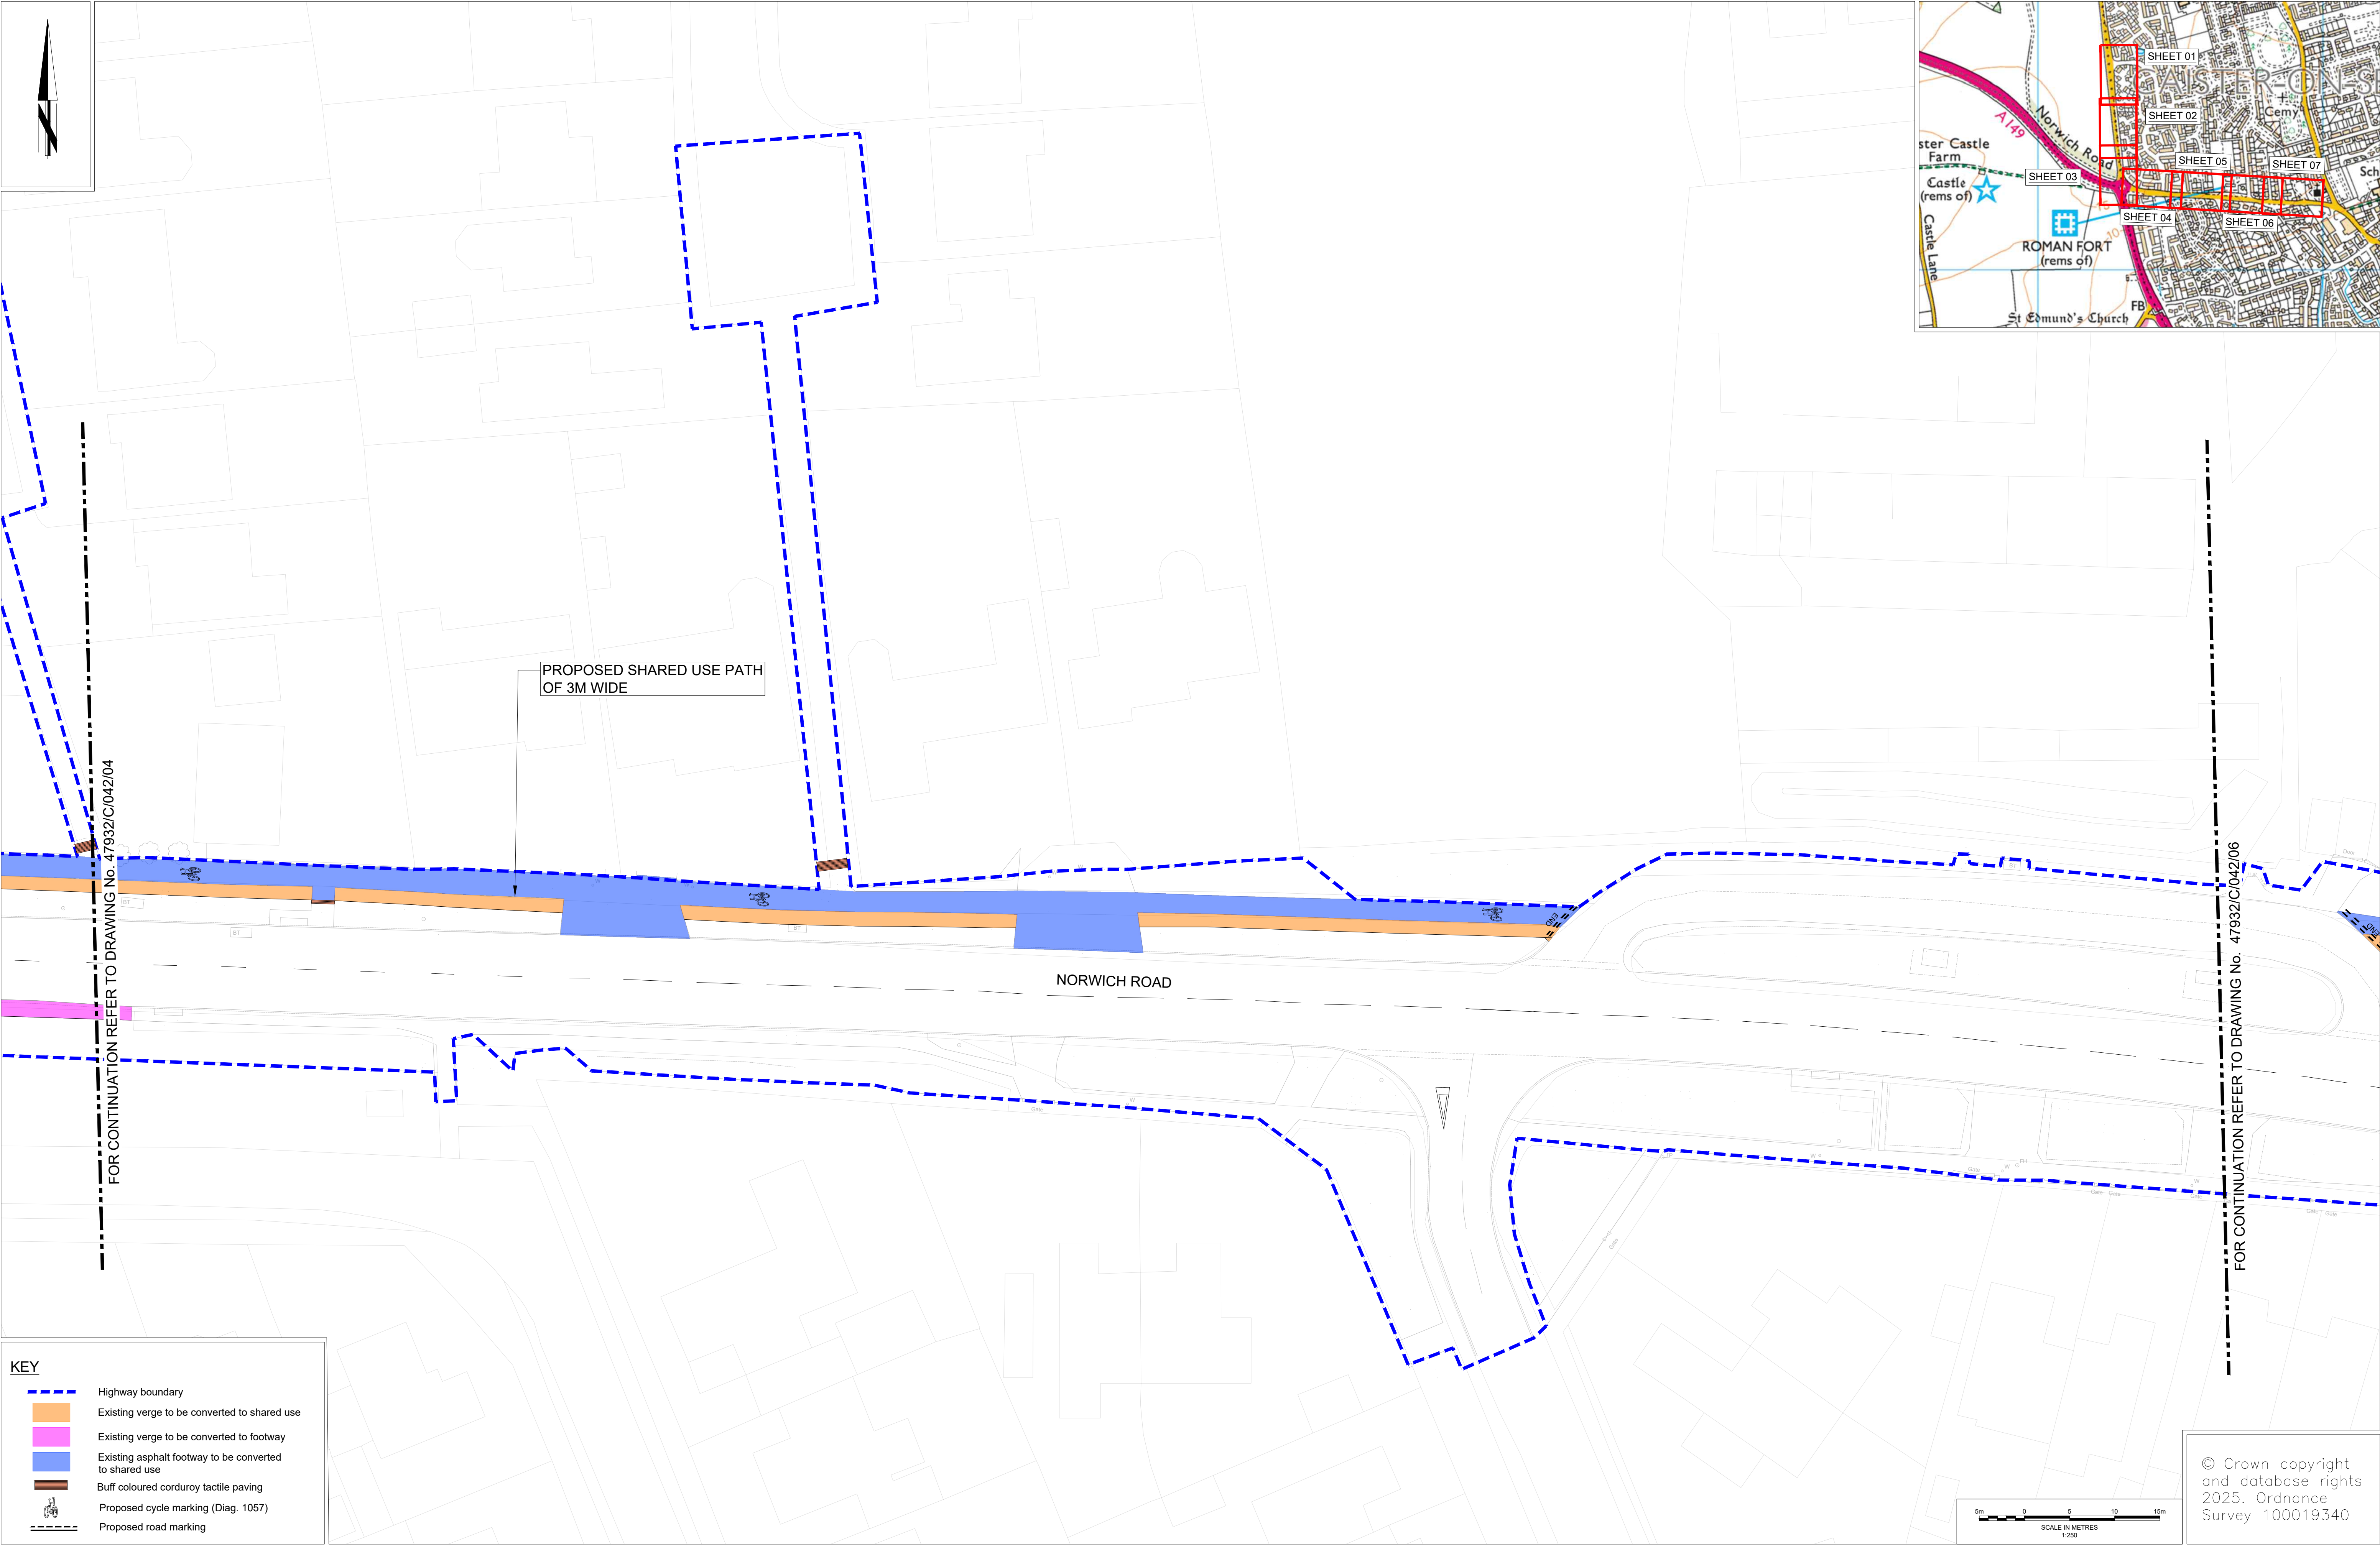


REV.	DESCRIPTION	DRAWN BY	CHECKED	DATE
C01	NOTICE DRAWING	PP	PD	03-JUN-25

SURVEYED BY	INITIALS	DATE	DRAWING No.	PROJECT TITLE	SCALE	FILE No.
			47932/C/042/05	Jack Chase Way, Caister-on-Sea	1: 250 @ A1	
DESIGNED BY	PU	03-JUN-25		Great Yarmouth		
DRAWN BY	PP	03-JUN-25				
CHECKED BY	PD	03-JUN-25				

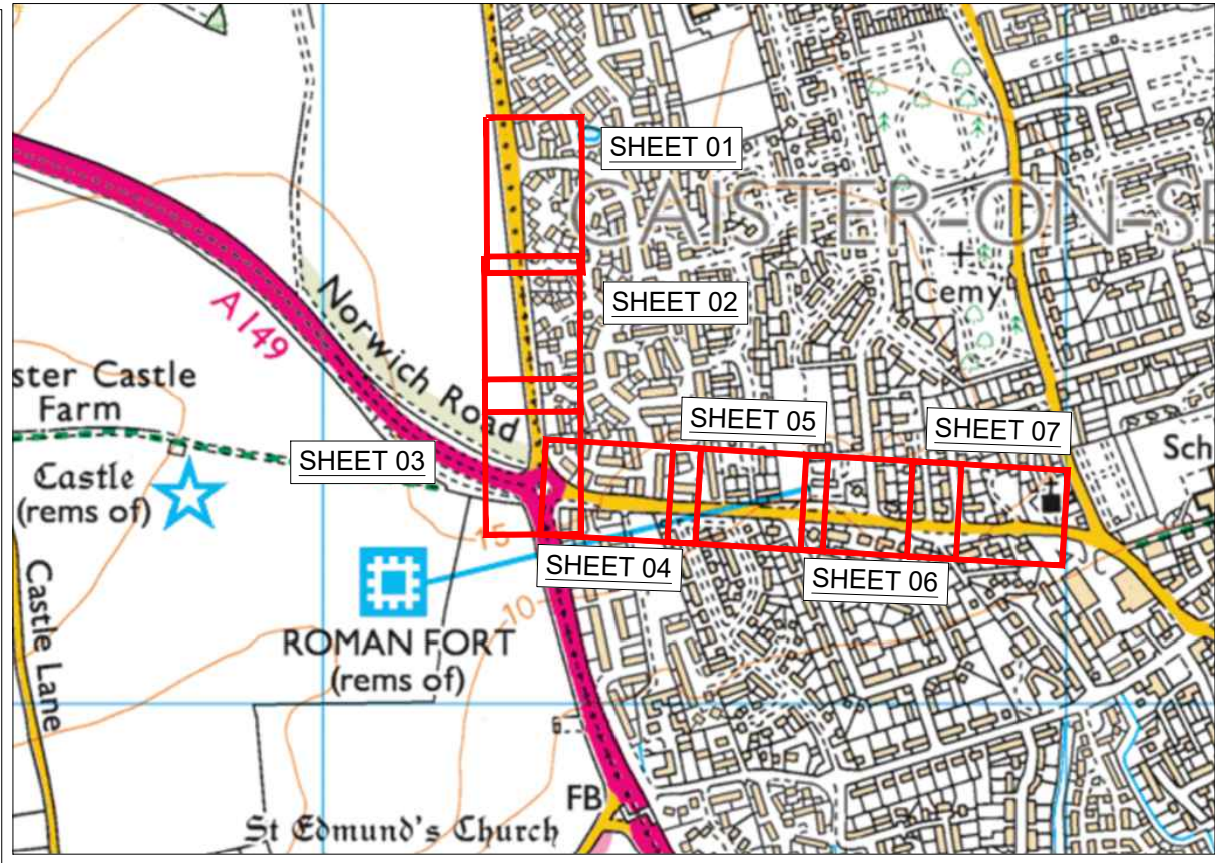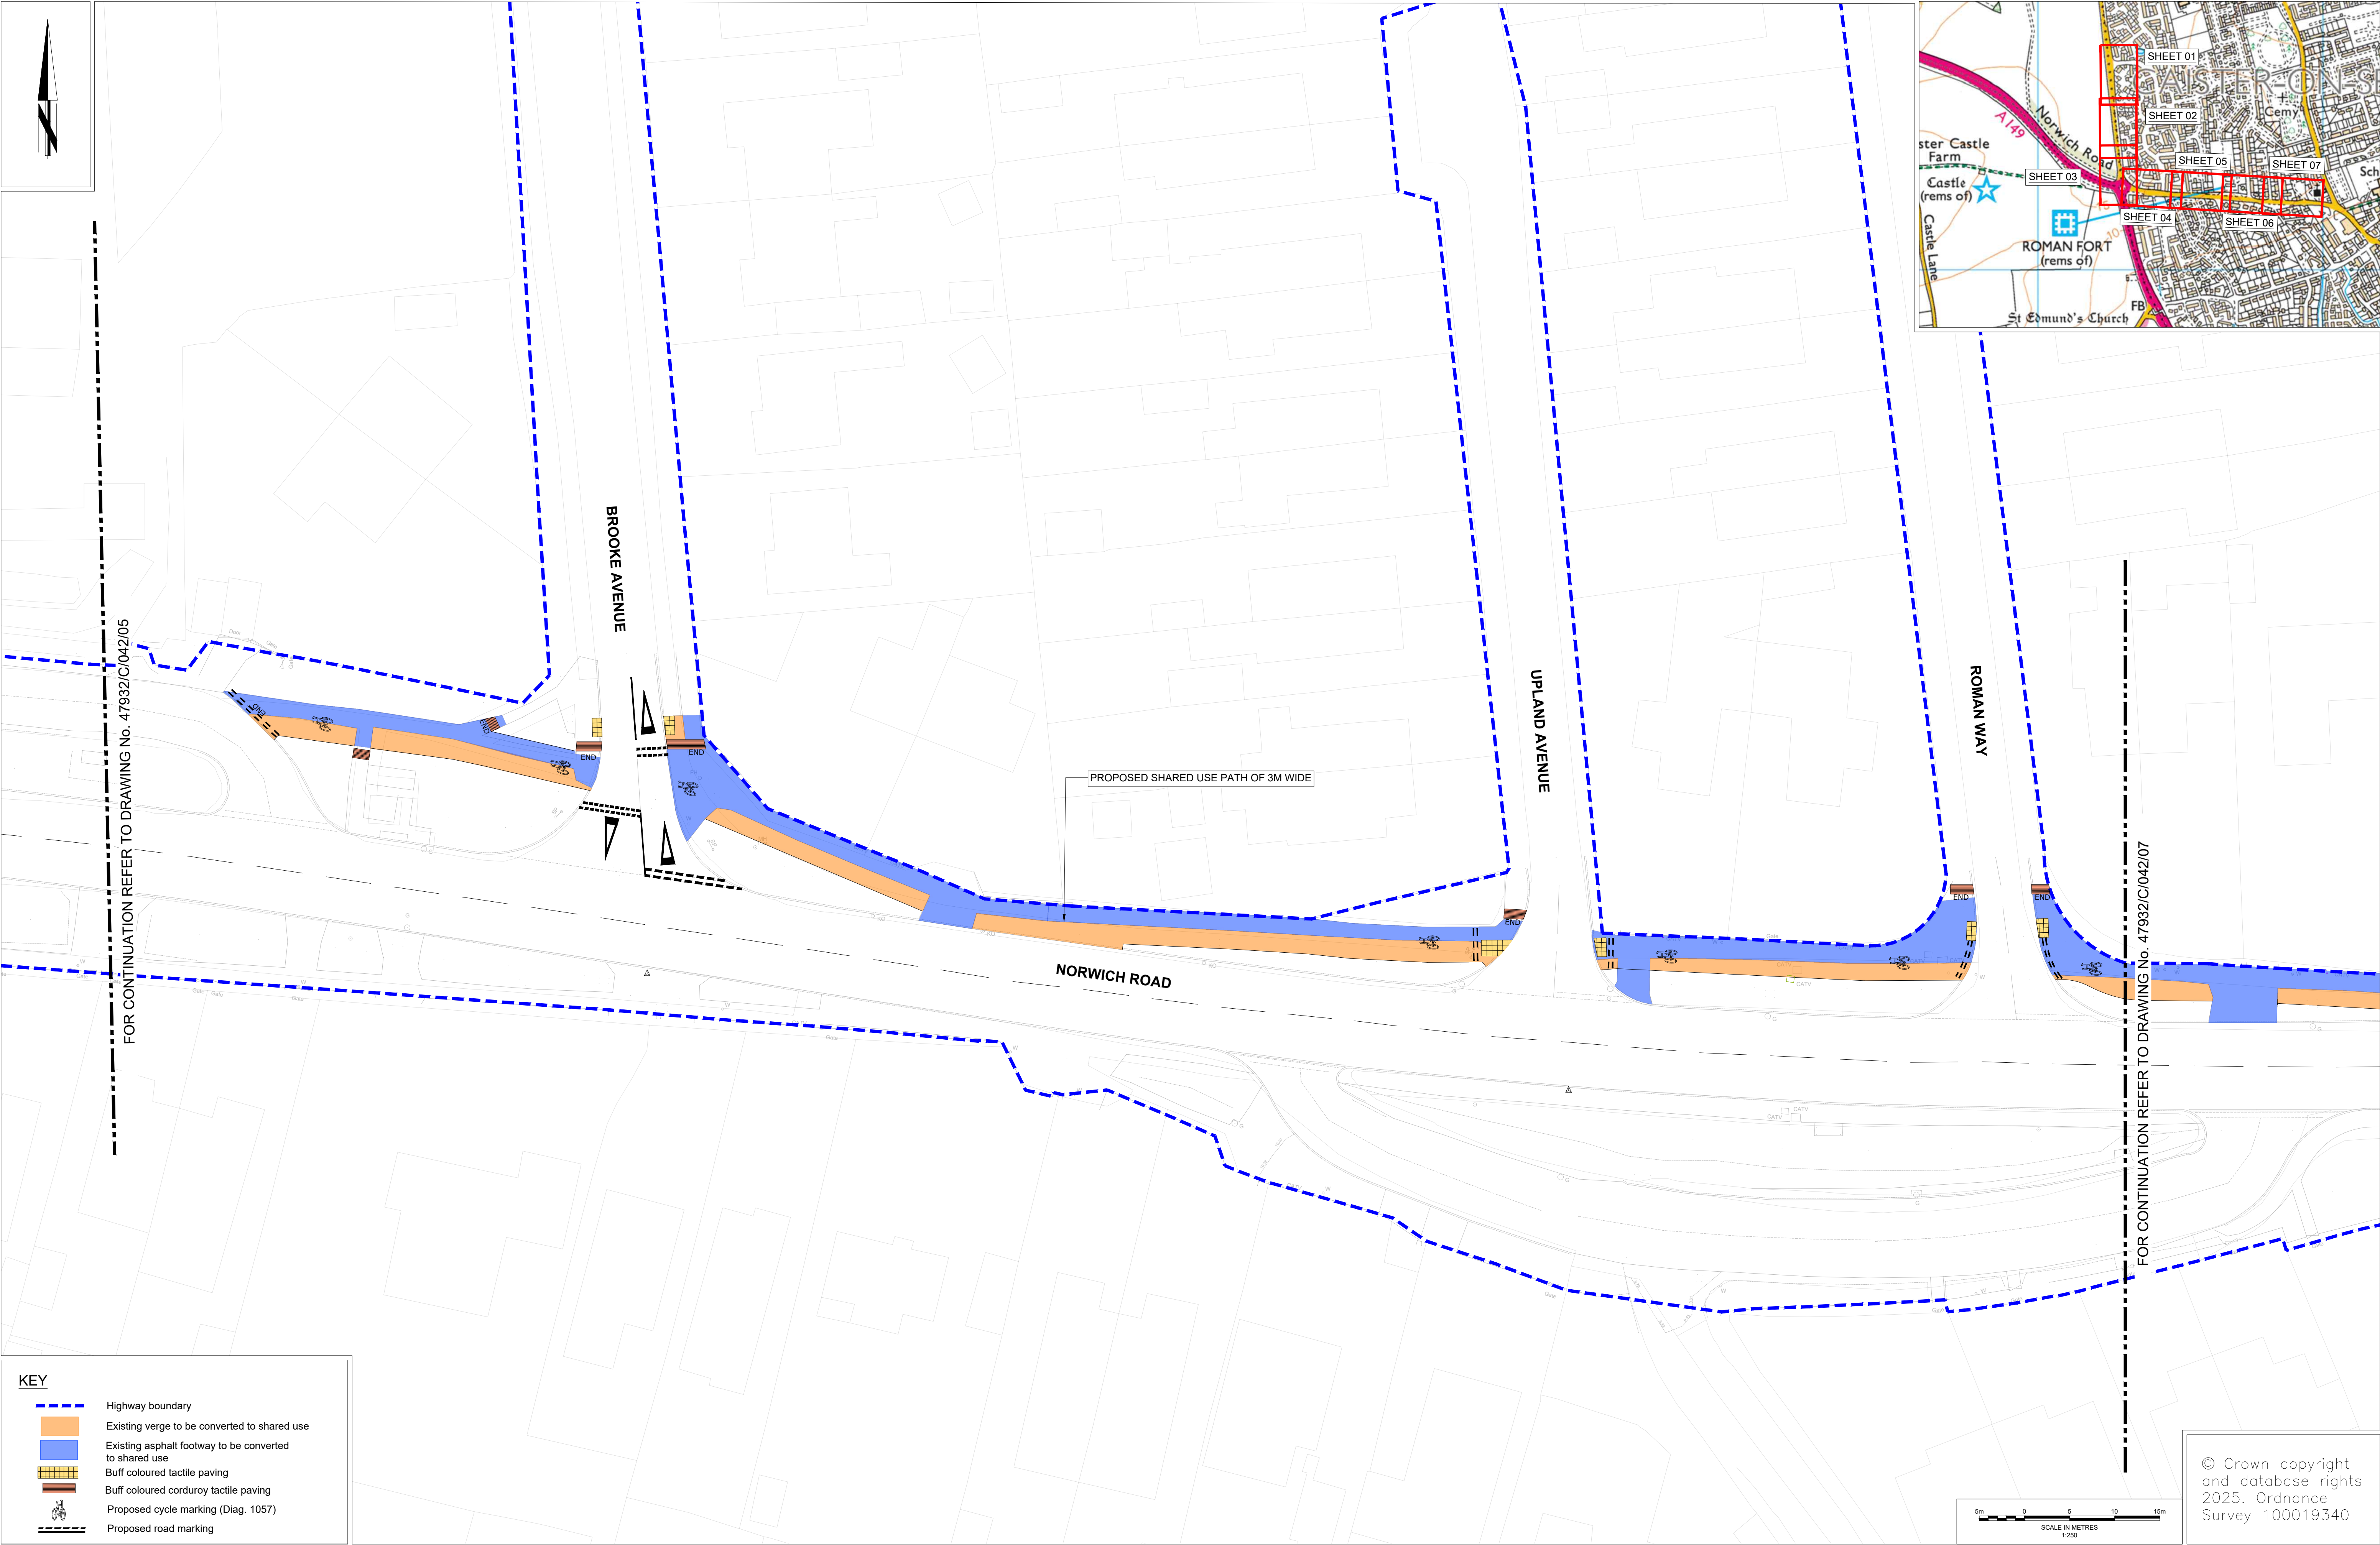

KEY



- Highway boundary
- Existing verge to be converted to shared use
- Existing asphalt footway to be converted to shared use
- Buff coloured tactile paving
- Buff coloured corduroy tactile paving
- Proposed cycle marking (Diag. 1057)
- Proposed road marking

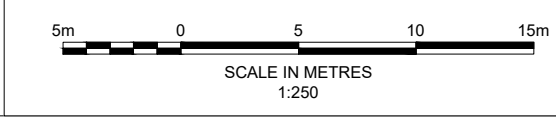

© Crown copyright and database rights 2025. Ordnance Survey 100019340


REV.	DESCRIPTION	DRAWN BY	CHECKED	DATE
C01	NOTICE DRAWING	PP	PD	03-JUN-25

SURVEYED BY	INITIALS	DATE	DRAWING No.
DESIGNED BY	PU	03-JUN-25	47932/C/042/06
DRAWN BY	PP	03-JUN-25	PROJECT TITLE
CHECKED BY	PD	03-JUN-25	Jack Chase Way, Caister-on-Sea
			Great Yarmouth
			SCALE
			1: 250 @ A1
			FILE No.

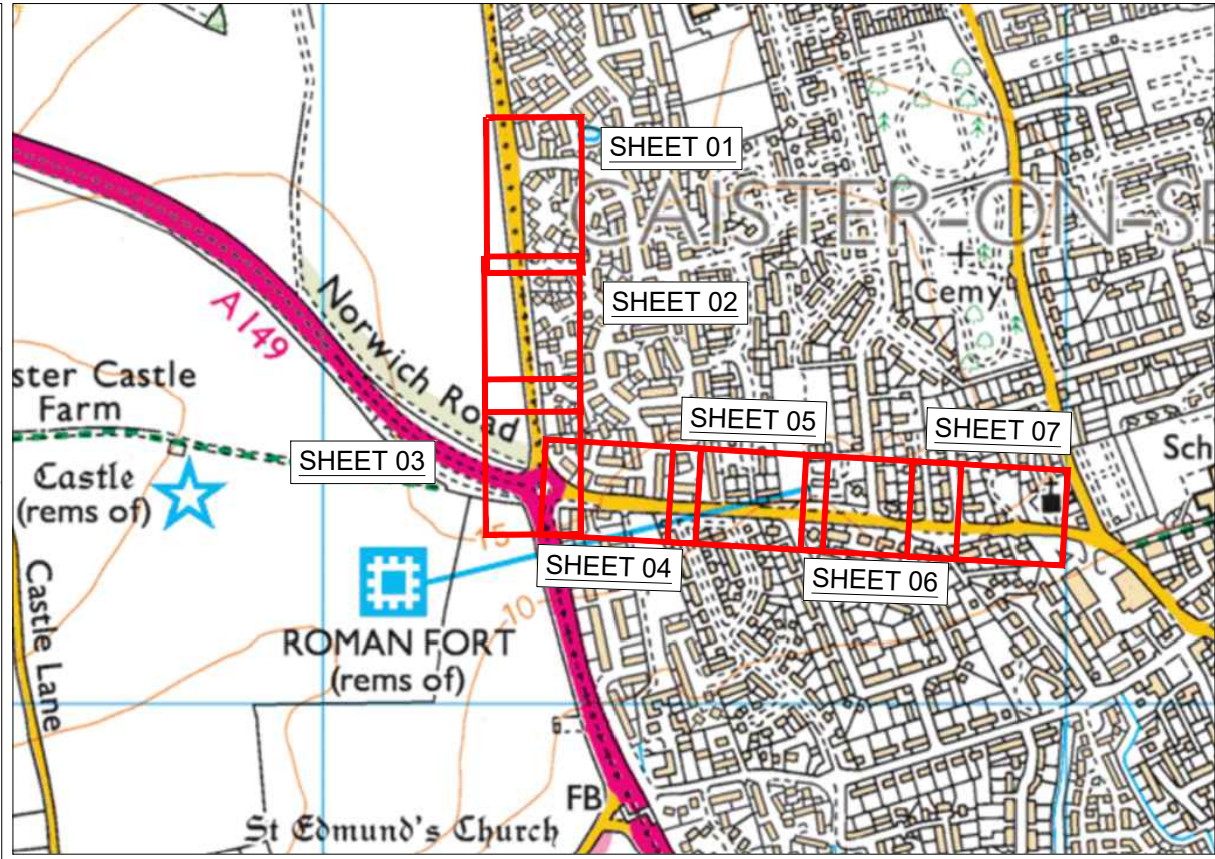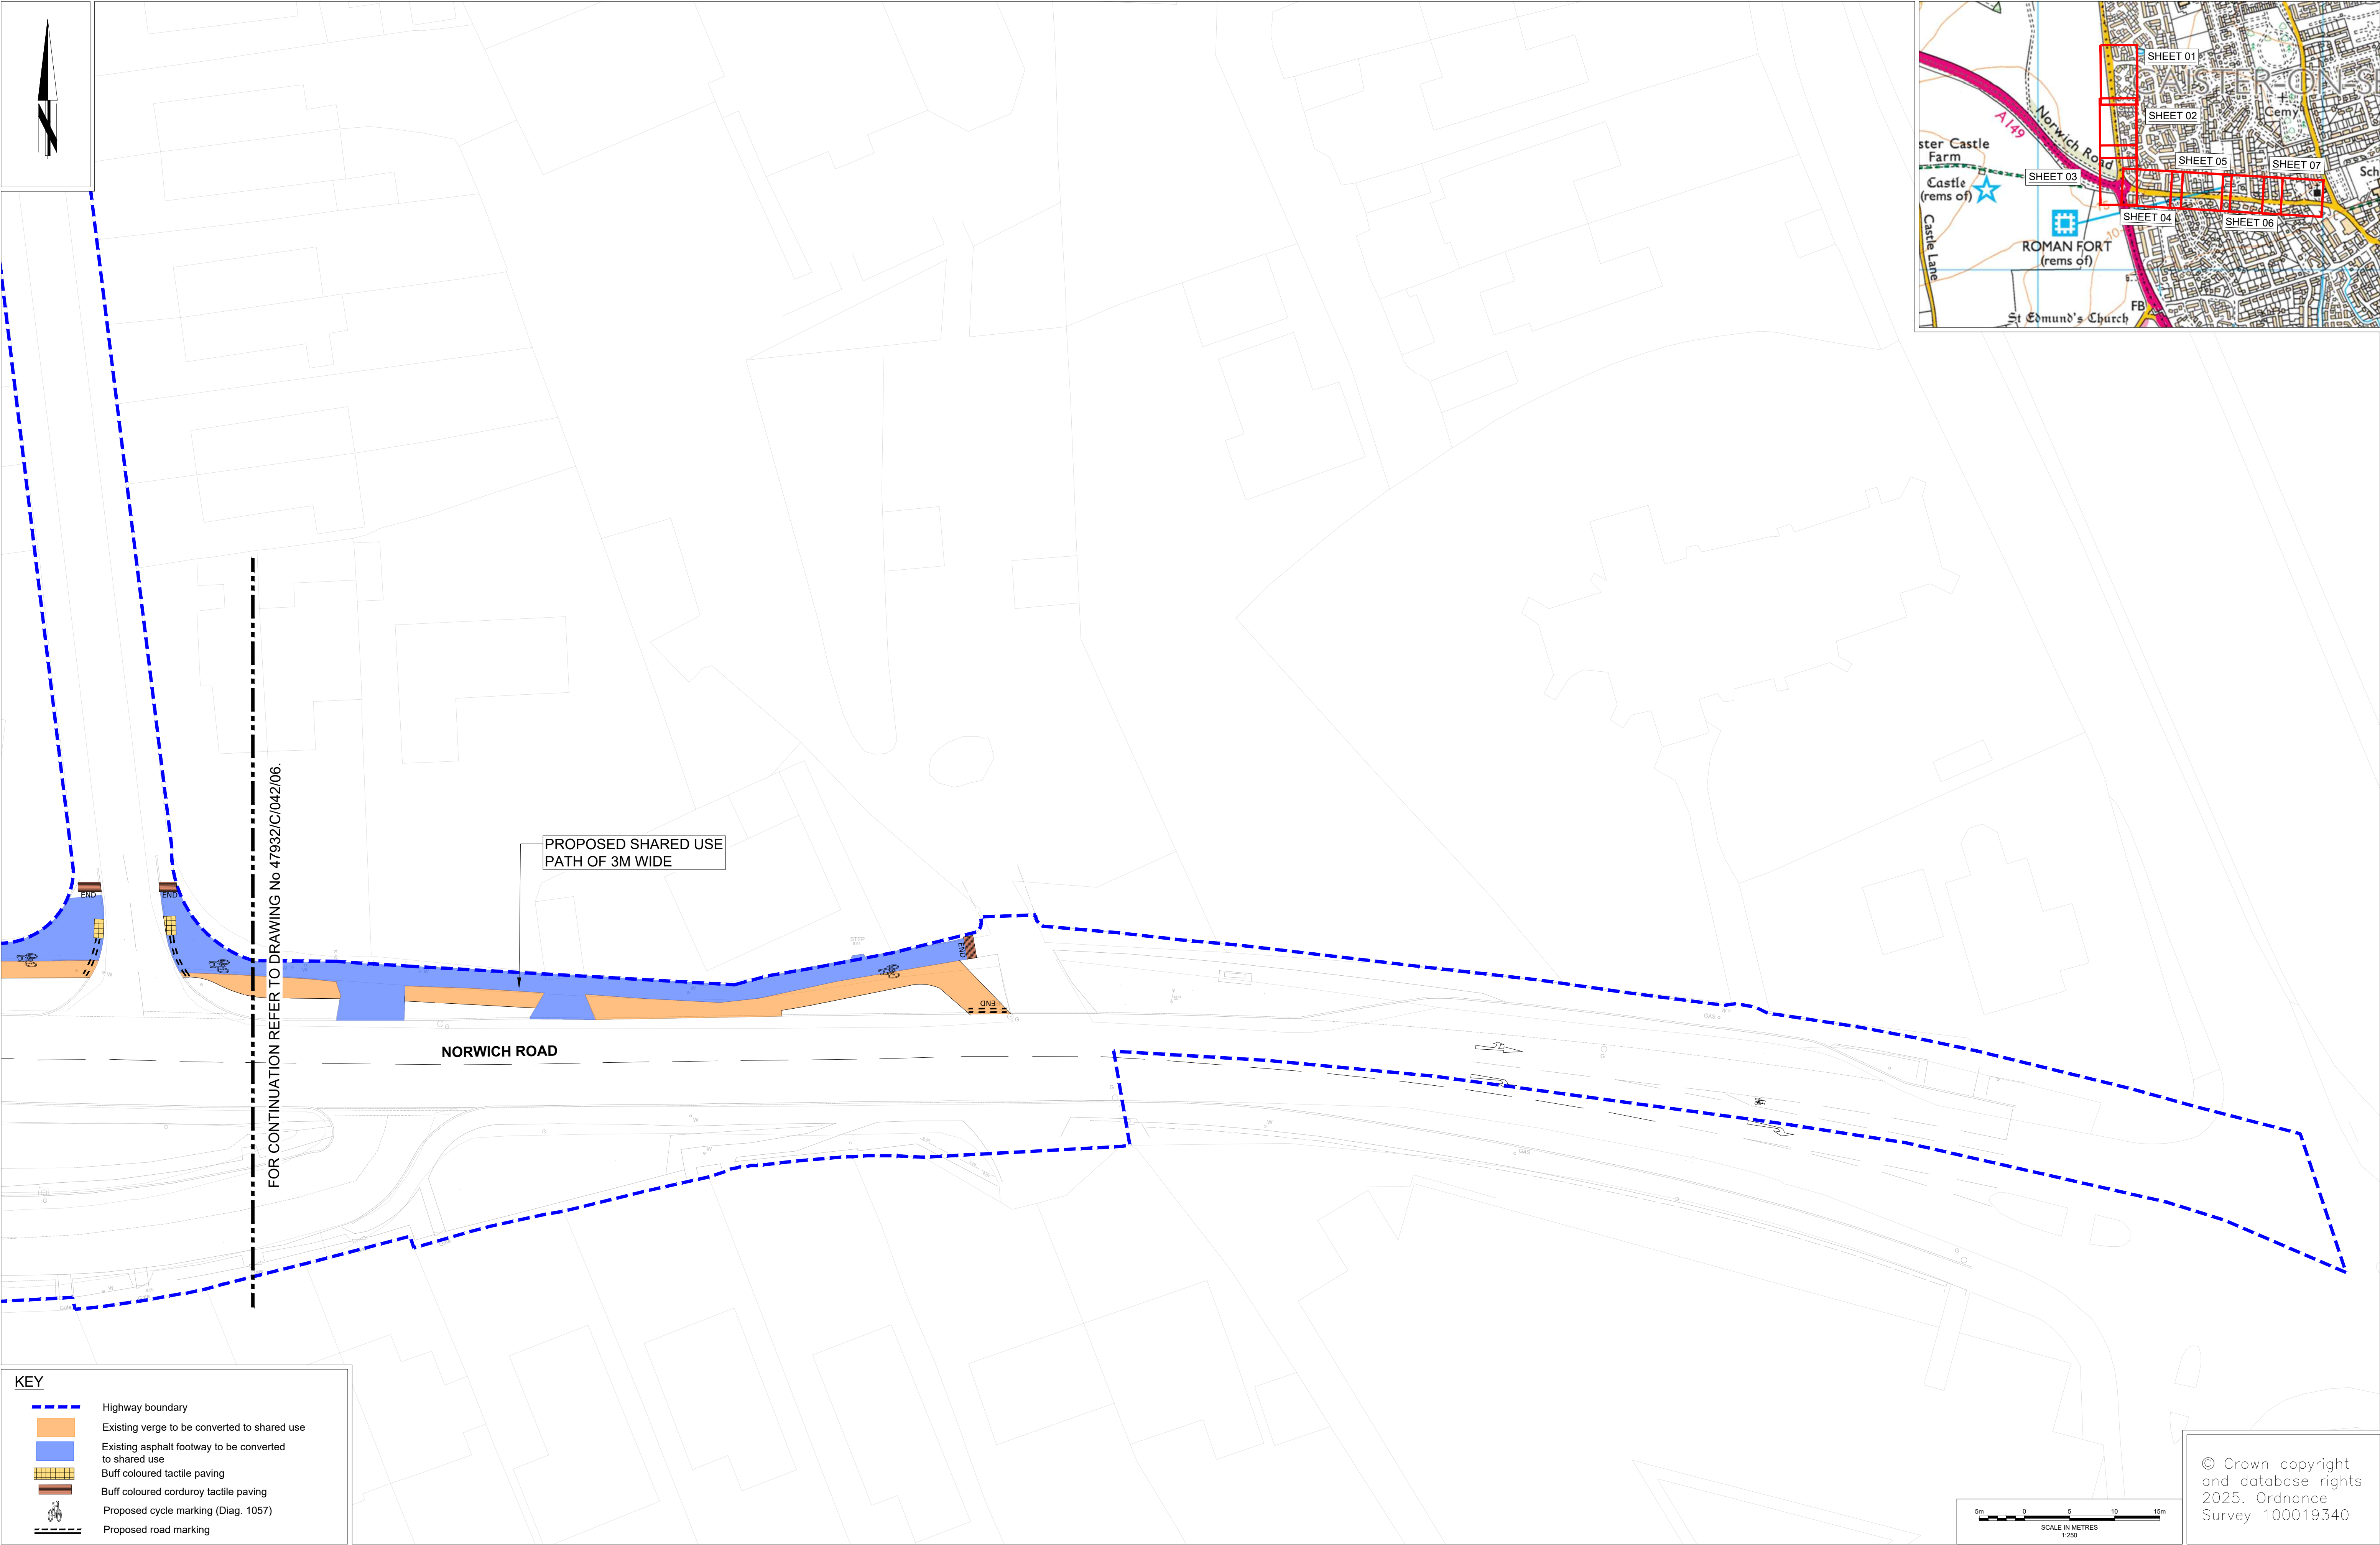

KEY

- Highway boundary
- Existing verge to be converted to shared use
- Existing asphalt footway to be converted to shared use
- Buff coloured tactile paving
- Buff coloured corduroy tactile paving
- Proposed cycle marking (Diag. 1057)
- Proposed road marking

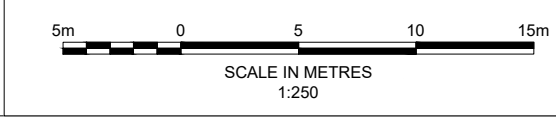

© Crown copyright
and database rights
2025. Ordnance
Survey 100019340

 **Norfolk** County Council

Grahame Bygrave
Interim Executive Director of
Community and Environmental Services
Norfolk County Council
County Hall, Martineau Lane
Norwich NR1 2SG

DRAWING TITLE
NOTICE DRAWING
CROSSING & SHARED USE
SHEET 07 OF 07

REV.	DESCRIPTION	DRAWN BY	CHECKED	DATE
C01	NOTICE DRAWING	PP	PD	03-JUN-25

SURVEYED BY	INITIALS	DATE	DRAWING No.
DESIGNED BY	PU	03-JUN-25	47932/C/042/07
DRAWN BY	PP	03-JUN-25	PROJECT TITLE
CHECKED BY	PD	03-JUN-25	Jack Chase Way, Caister-on-Sea
			Great Yarmouth
			SCALE
			1: 250 @ A1
			FILE No.