


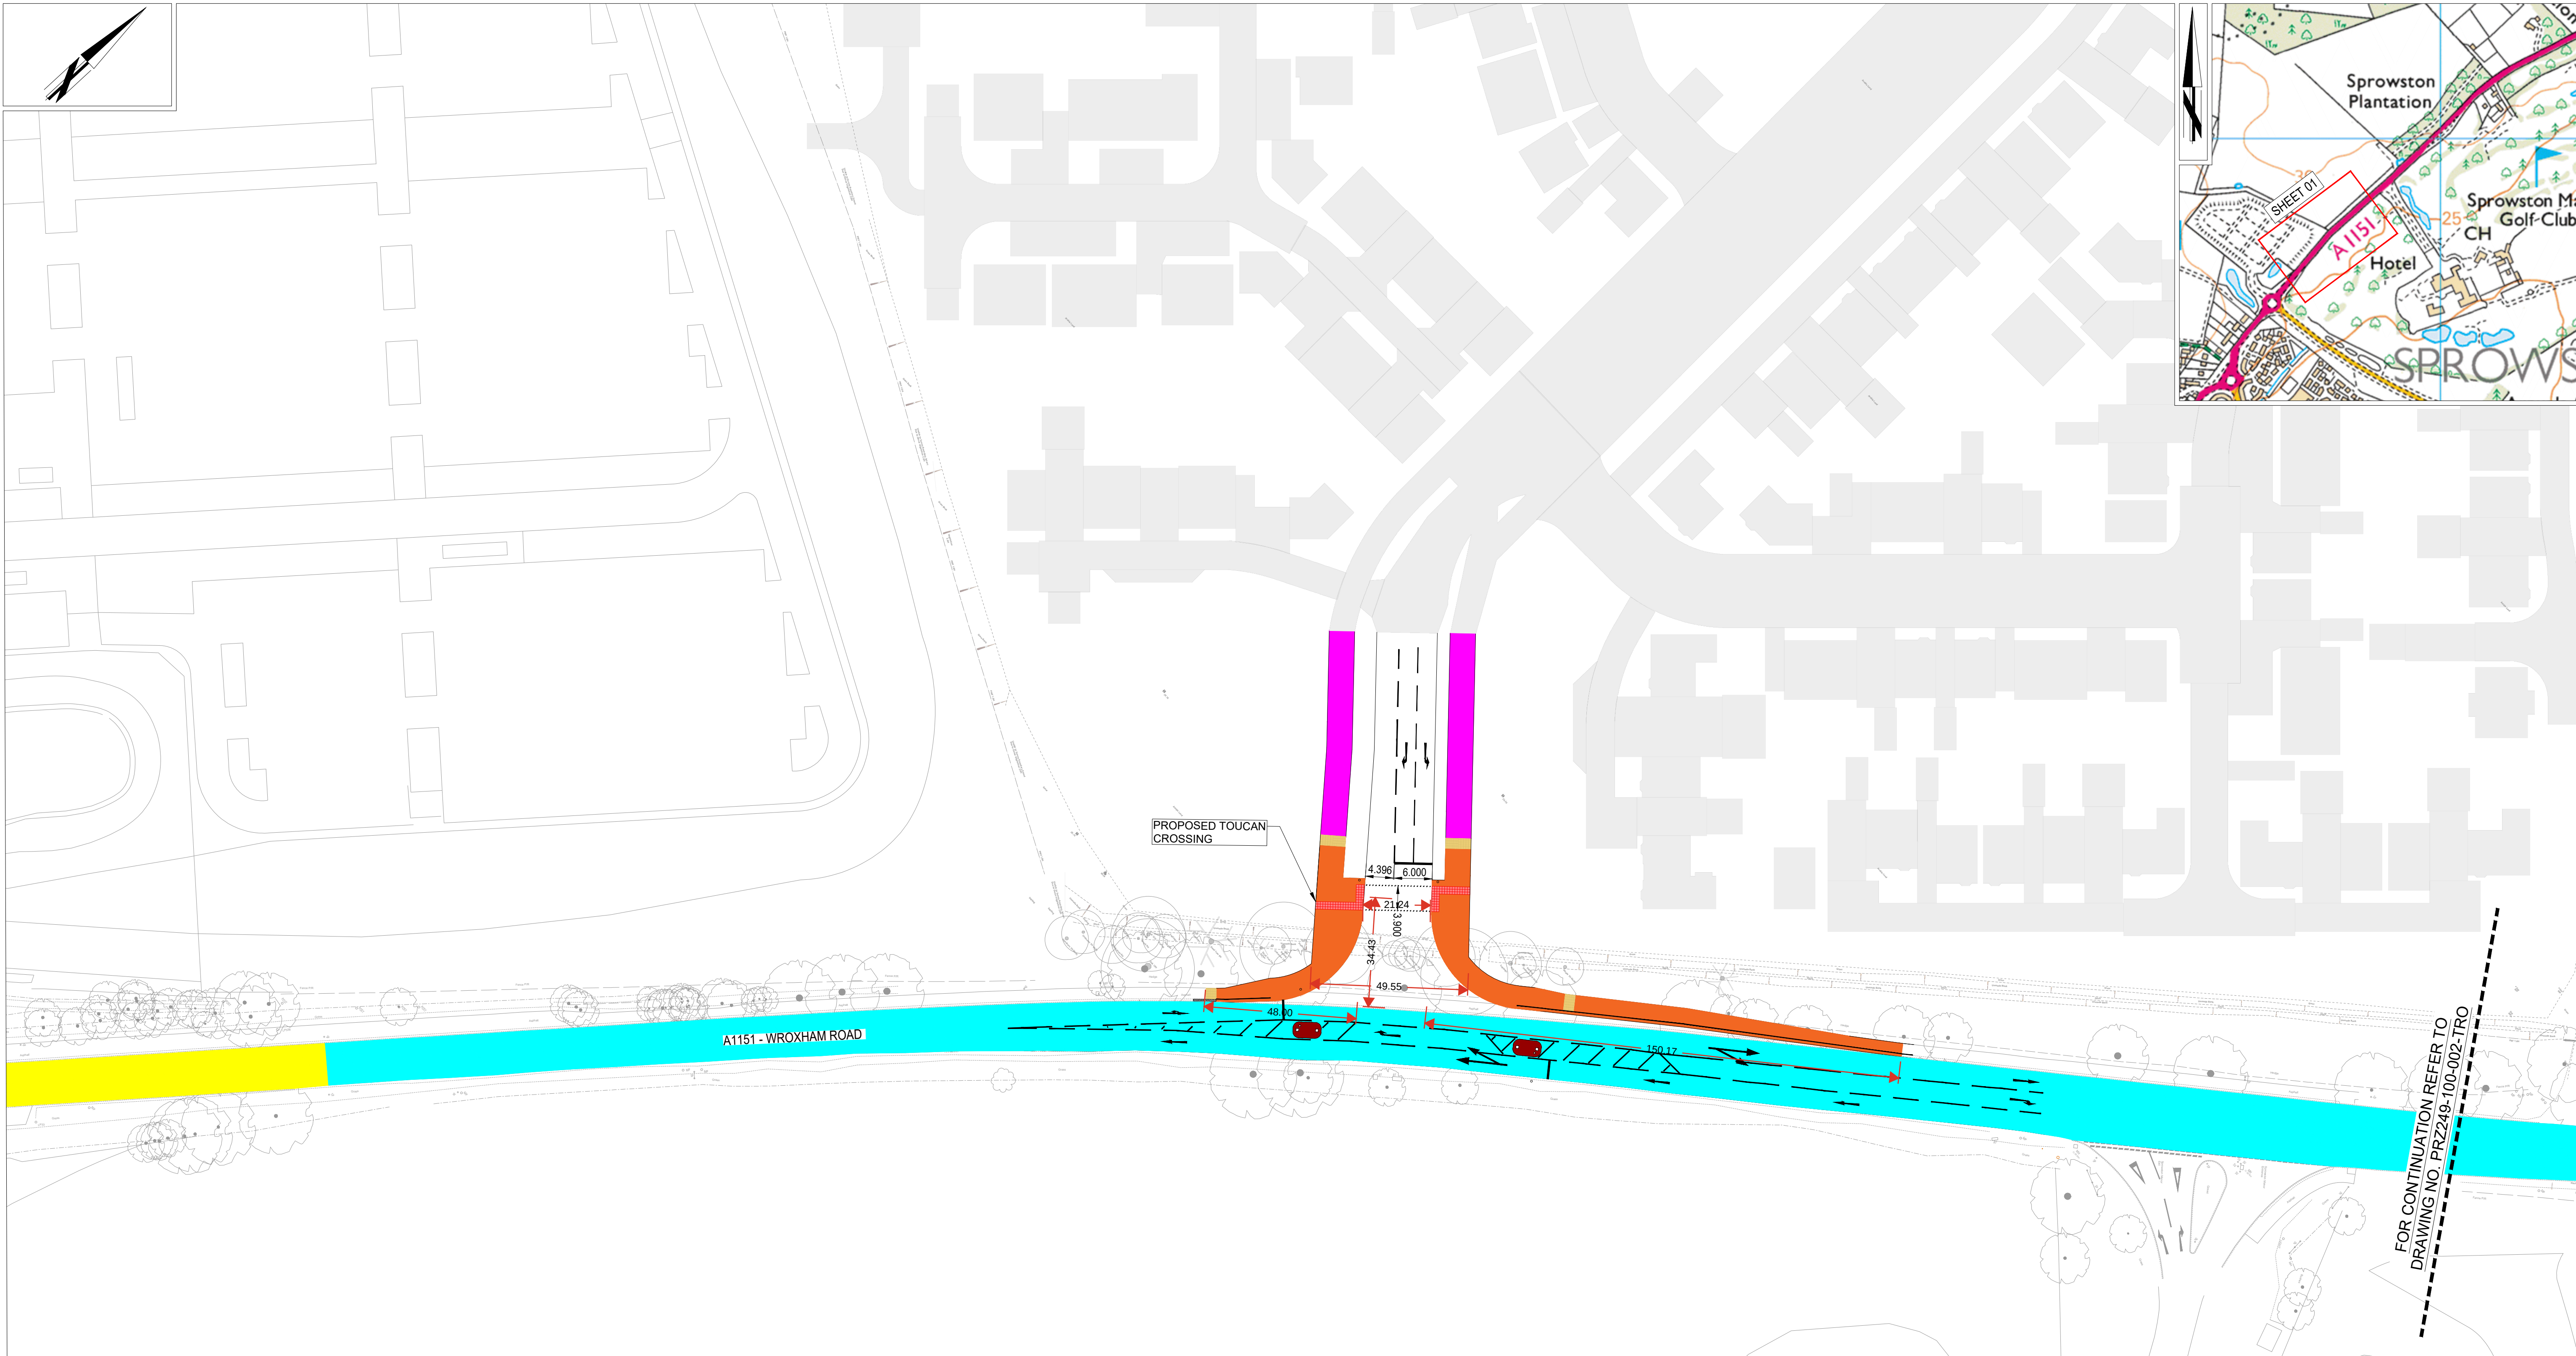

© Crown copyright
and database rights
2025. Ordnance
Survey 100019340




Norfolk County Council

Grahame Bygrave
Executive Director of
Community and Environmental Services
Norfolk County Council
County Hall, Martineau Lane
Norwich NR1 2SG

DRAWING TITLE
TRO PLAN
PROPOSED SPEED LIMIT
SHEET 01 OF 02

REV.	DESCRIPTION	CHECKED	DATE
P01	FIRST ISSUE	PD	16/03/2026

Key:			
	EXISTING 30MPH SPEED LIMIT	INITIALS	DATE
	EXISTING 50MPH SPEED LIMIT	PP	16-MAR-26
	PROPOSED 40MPH SPEED LIMIT (LENGTH= 396m)	DRAWN BY	AY
	PROPOSED SEGREGATED SHARED USE PATH (LENGTH=122m)	CHECKED BY	PD
	PROPOSED UNSEGREGATED SHARED USE PATH (LENGTH= 64m)	APPROVED BY	
	PROPOSED ISLAND	SCALE	1:500 @ A1
	BUFF COLOUR TACTILES	DRAWING No.	PRZ249-100-001-TRO
	RED COLOUR TACTILES	PROJECT TITLE	BEESTON PARK WROXHAM ROAD SQUARE
	BUFF COLOUR CORDUROY TACTILES	FILE No.	PRZ249

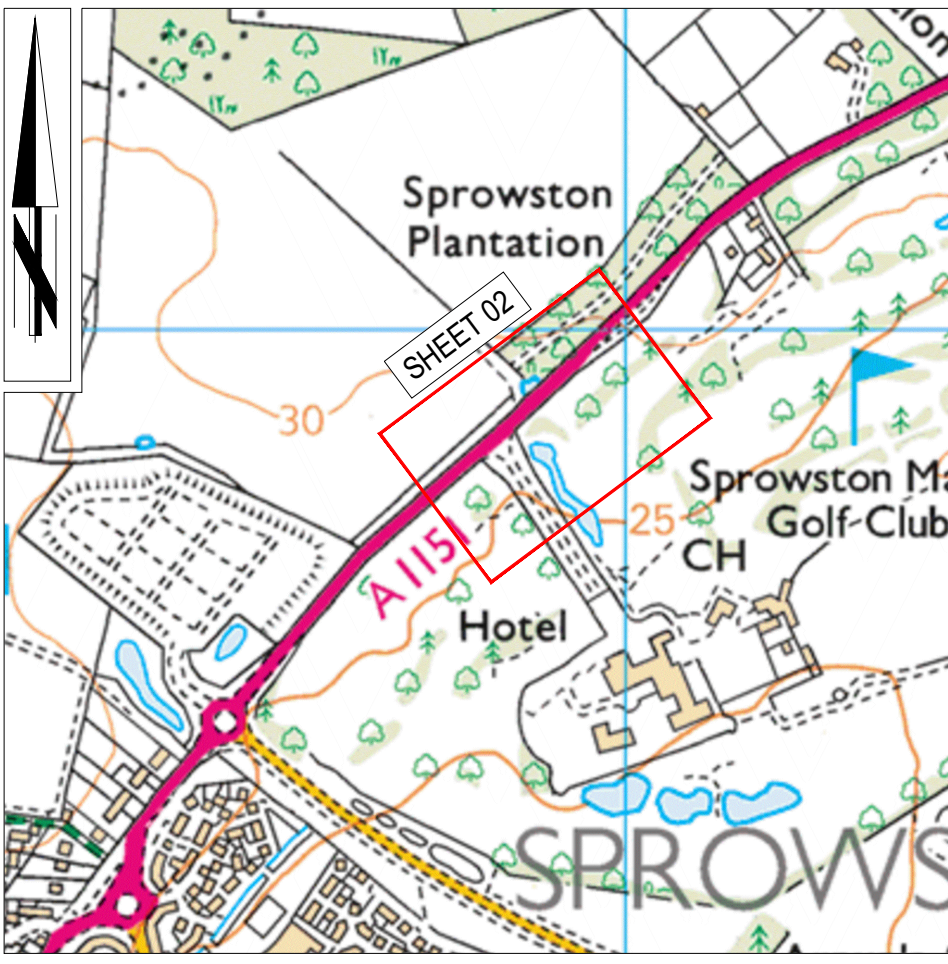

© Crown copyright
and database rights
2025. Ordnance
Survey 100019340



Norfolk County Council

Grahame Bygrave
Executive Director of
Community and Environmental Services
Norfolk County Council
County Hall, Martineau Lane
Norwich NR1 2SG

DRAWING TITLE
TRO PLAN
PROPOSED SPEED LIMIT
SHEET 02 OF 02

REV.	DESCRIPTION	CHECKED	DATE
P01	FIRST ISSUE	PD	16/03/2026

DESIGNED BY	INITIALS	DATE	DRAWING No. PRZ249-100-002-TRO
	PP	16-MAR-26	
DRAWN BY	AY	16-MAR-26	PROJECT TITLE BEESTON PARK WROXHAM ROAD SQUARE
CHECKED BY	PD	16-MAR-26	SCALE 1:500 @ A1
APPROVED BY			FILE No. PRZ249