


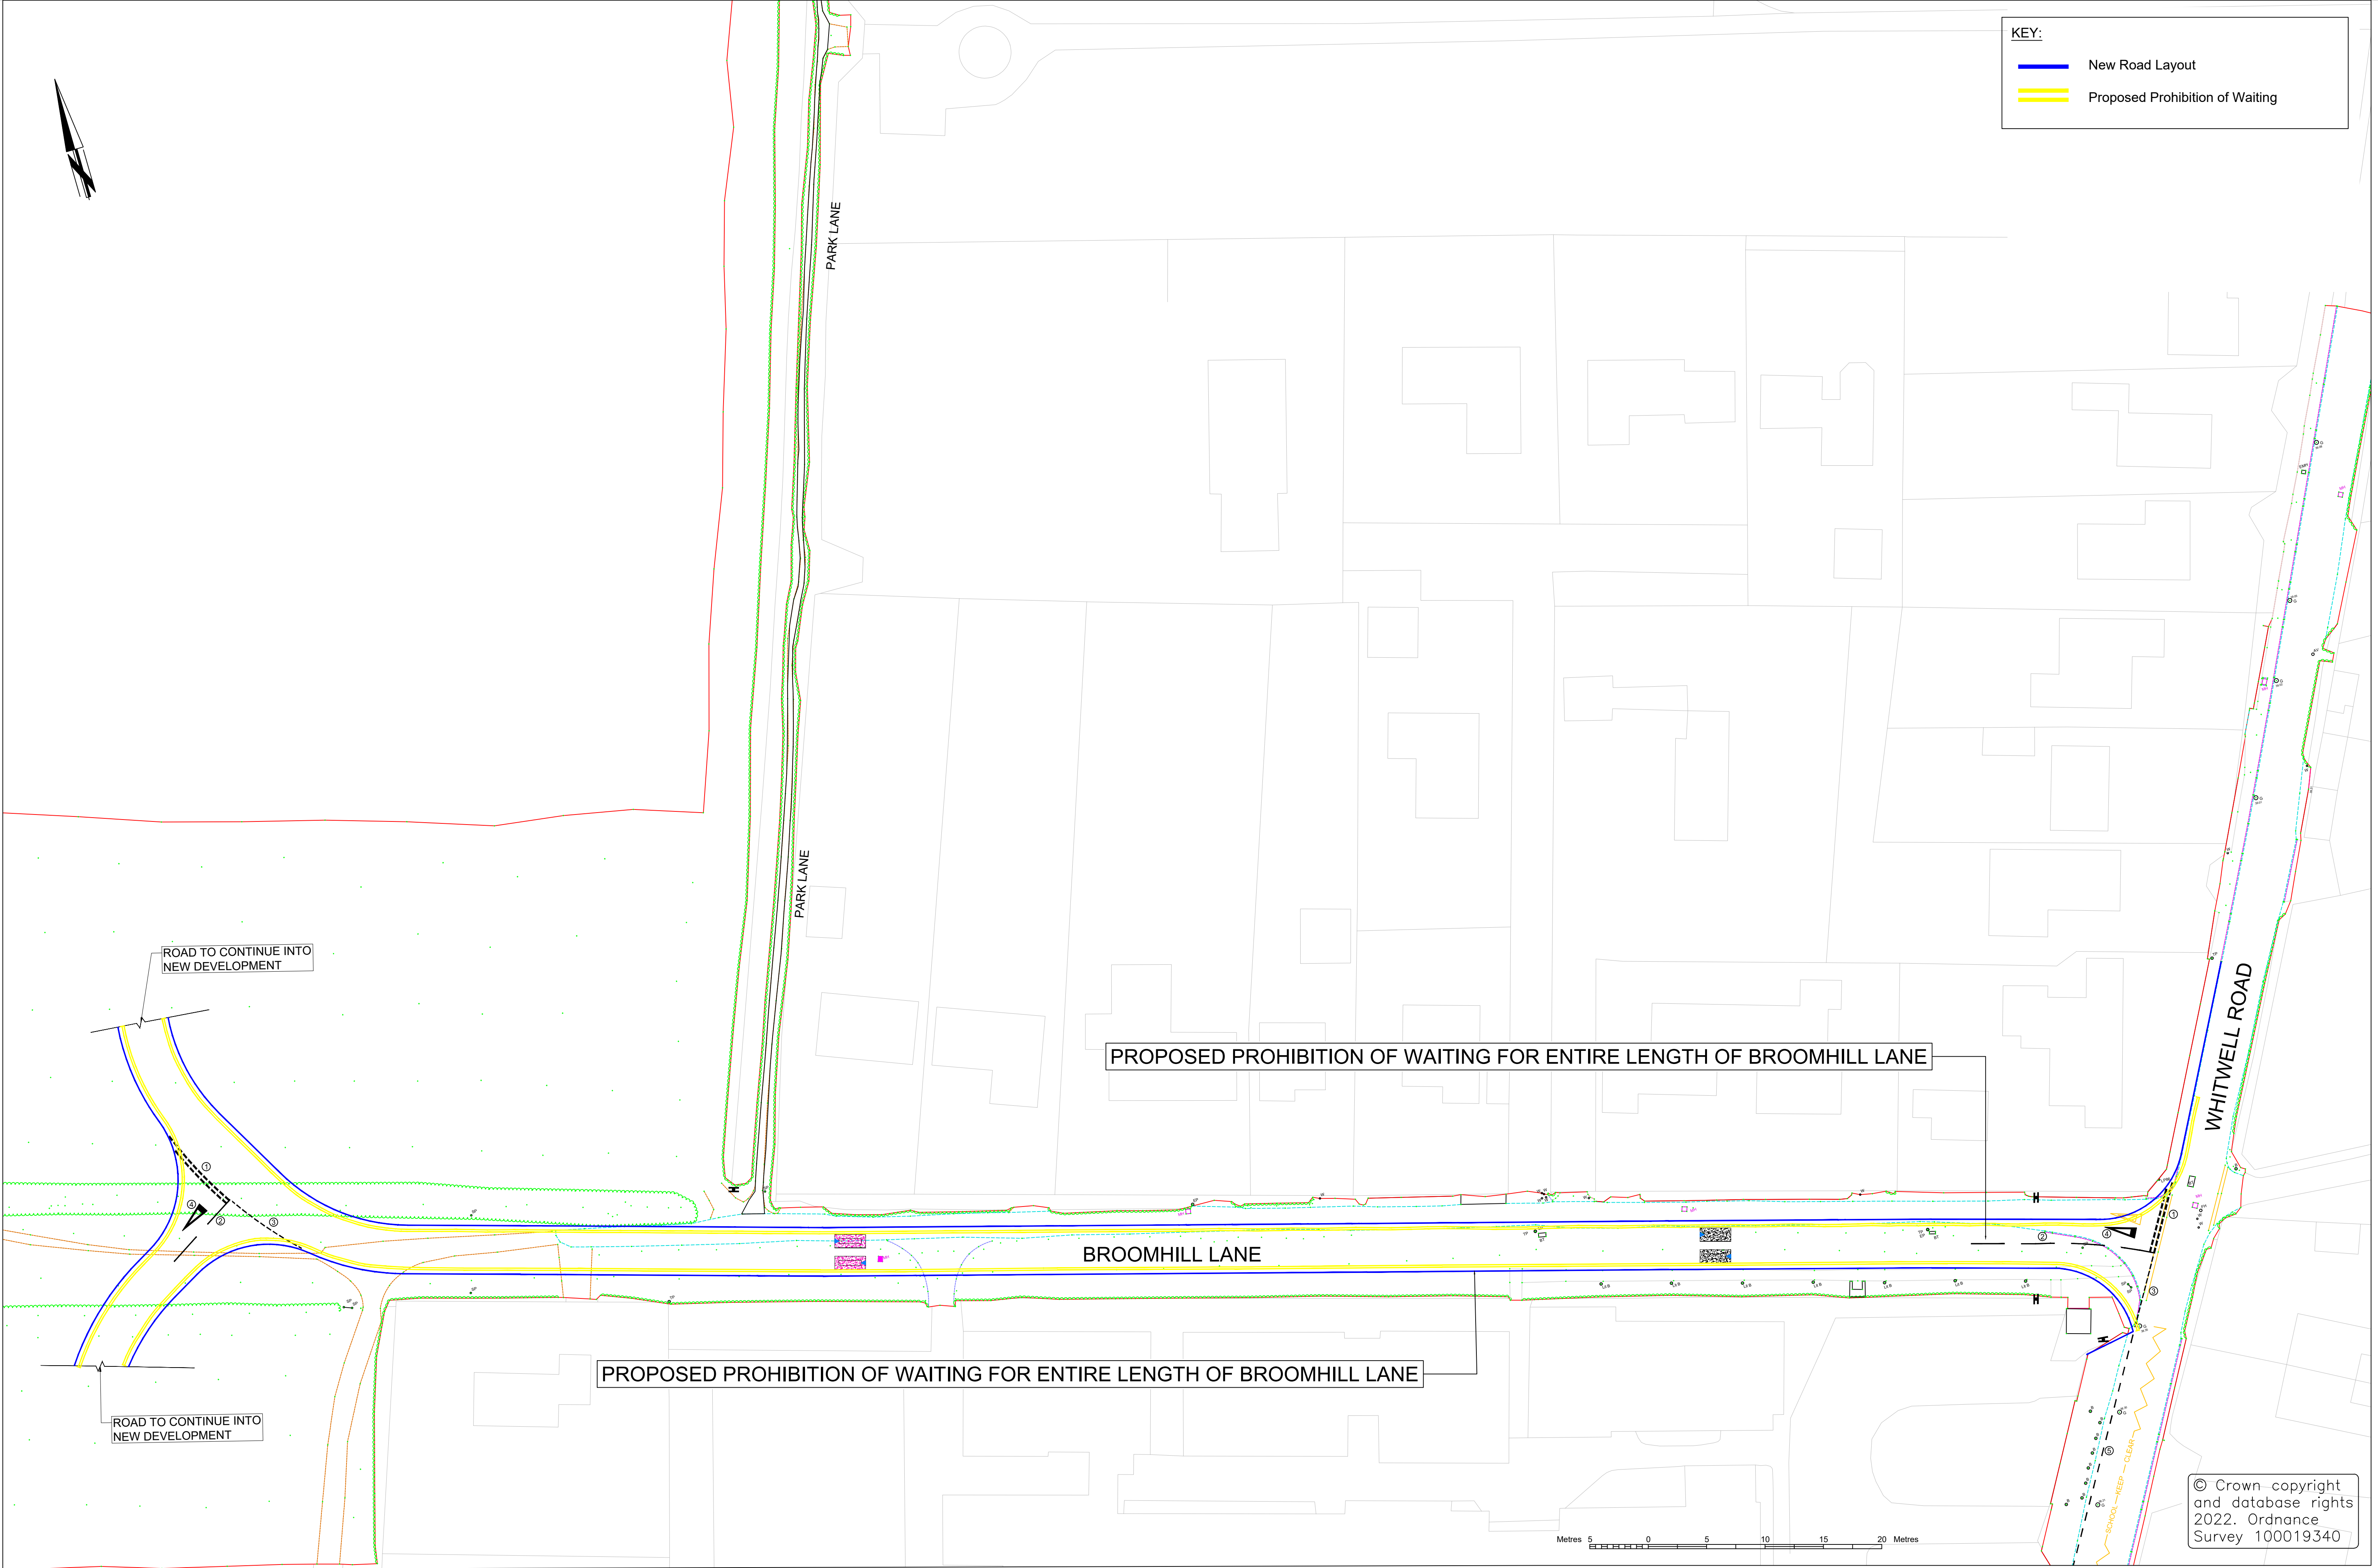

REV.	DESCRIPTION	DRAWN BY	CHECKED	DATE

	INITIALS	DATE	DRAWING No. PRA029-HP4-0100-003
SURVEYED BY	OS/PC	2022	PROJECT TITLE
DESIGNED BY	LA/PN	01/25	Broomhill Lane, Reepham
DRAWN BY	RW	03/25	HADBA
CHECKED BY	IK	03/25	SCALE NTS
			FILE No. PRA029