





KEY PLAN
SCALE: 1:10000

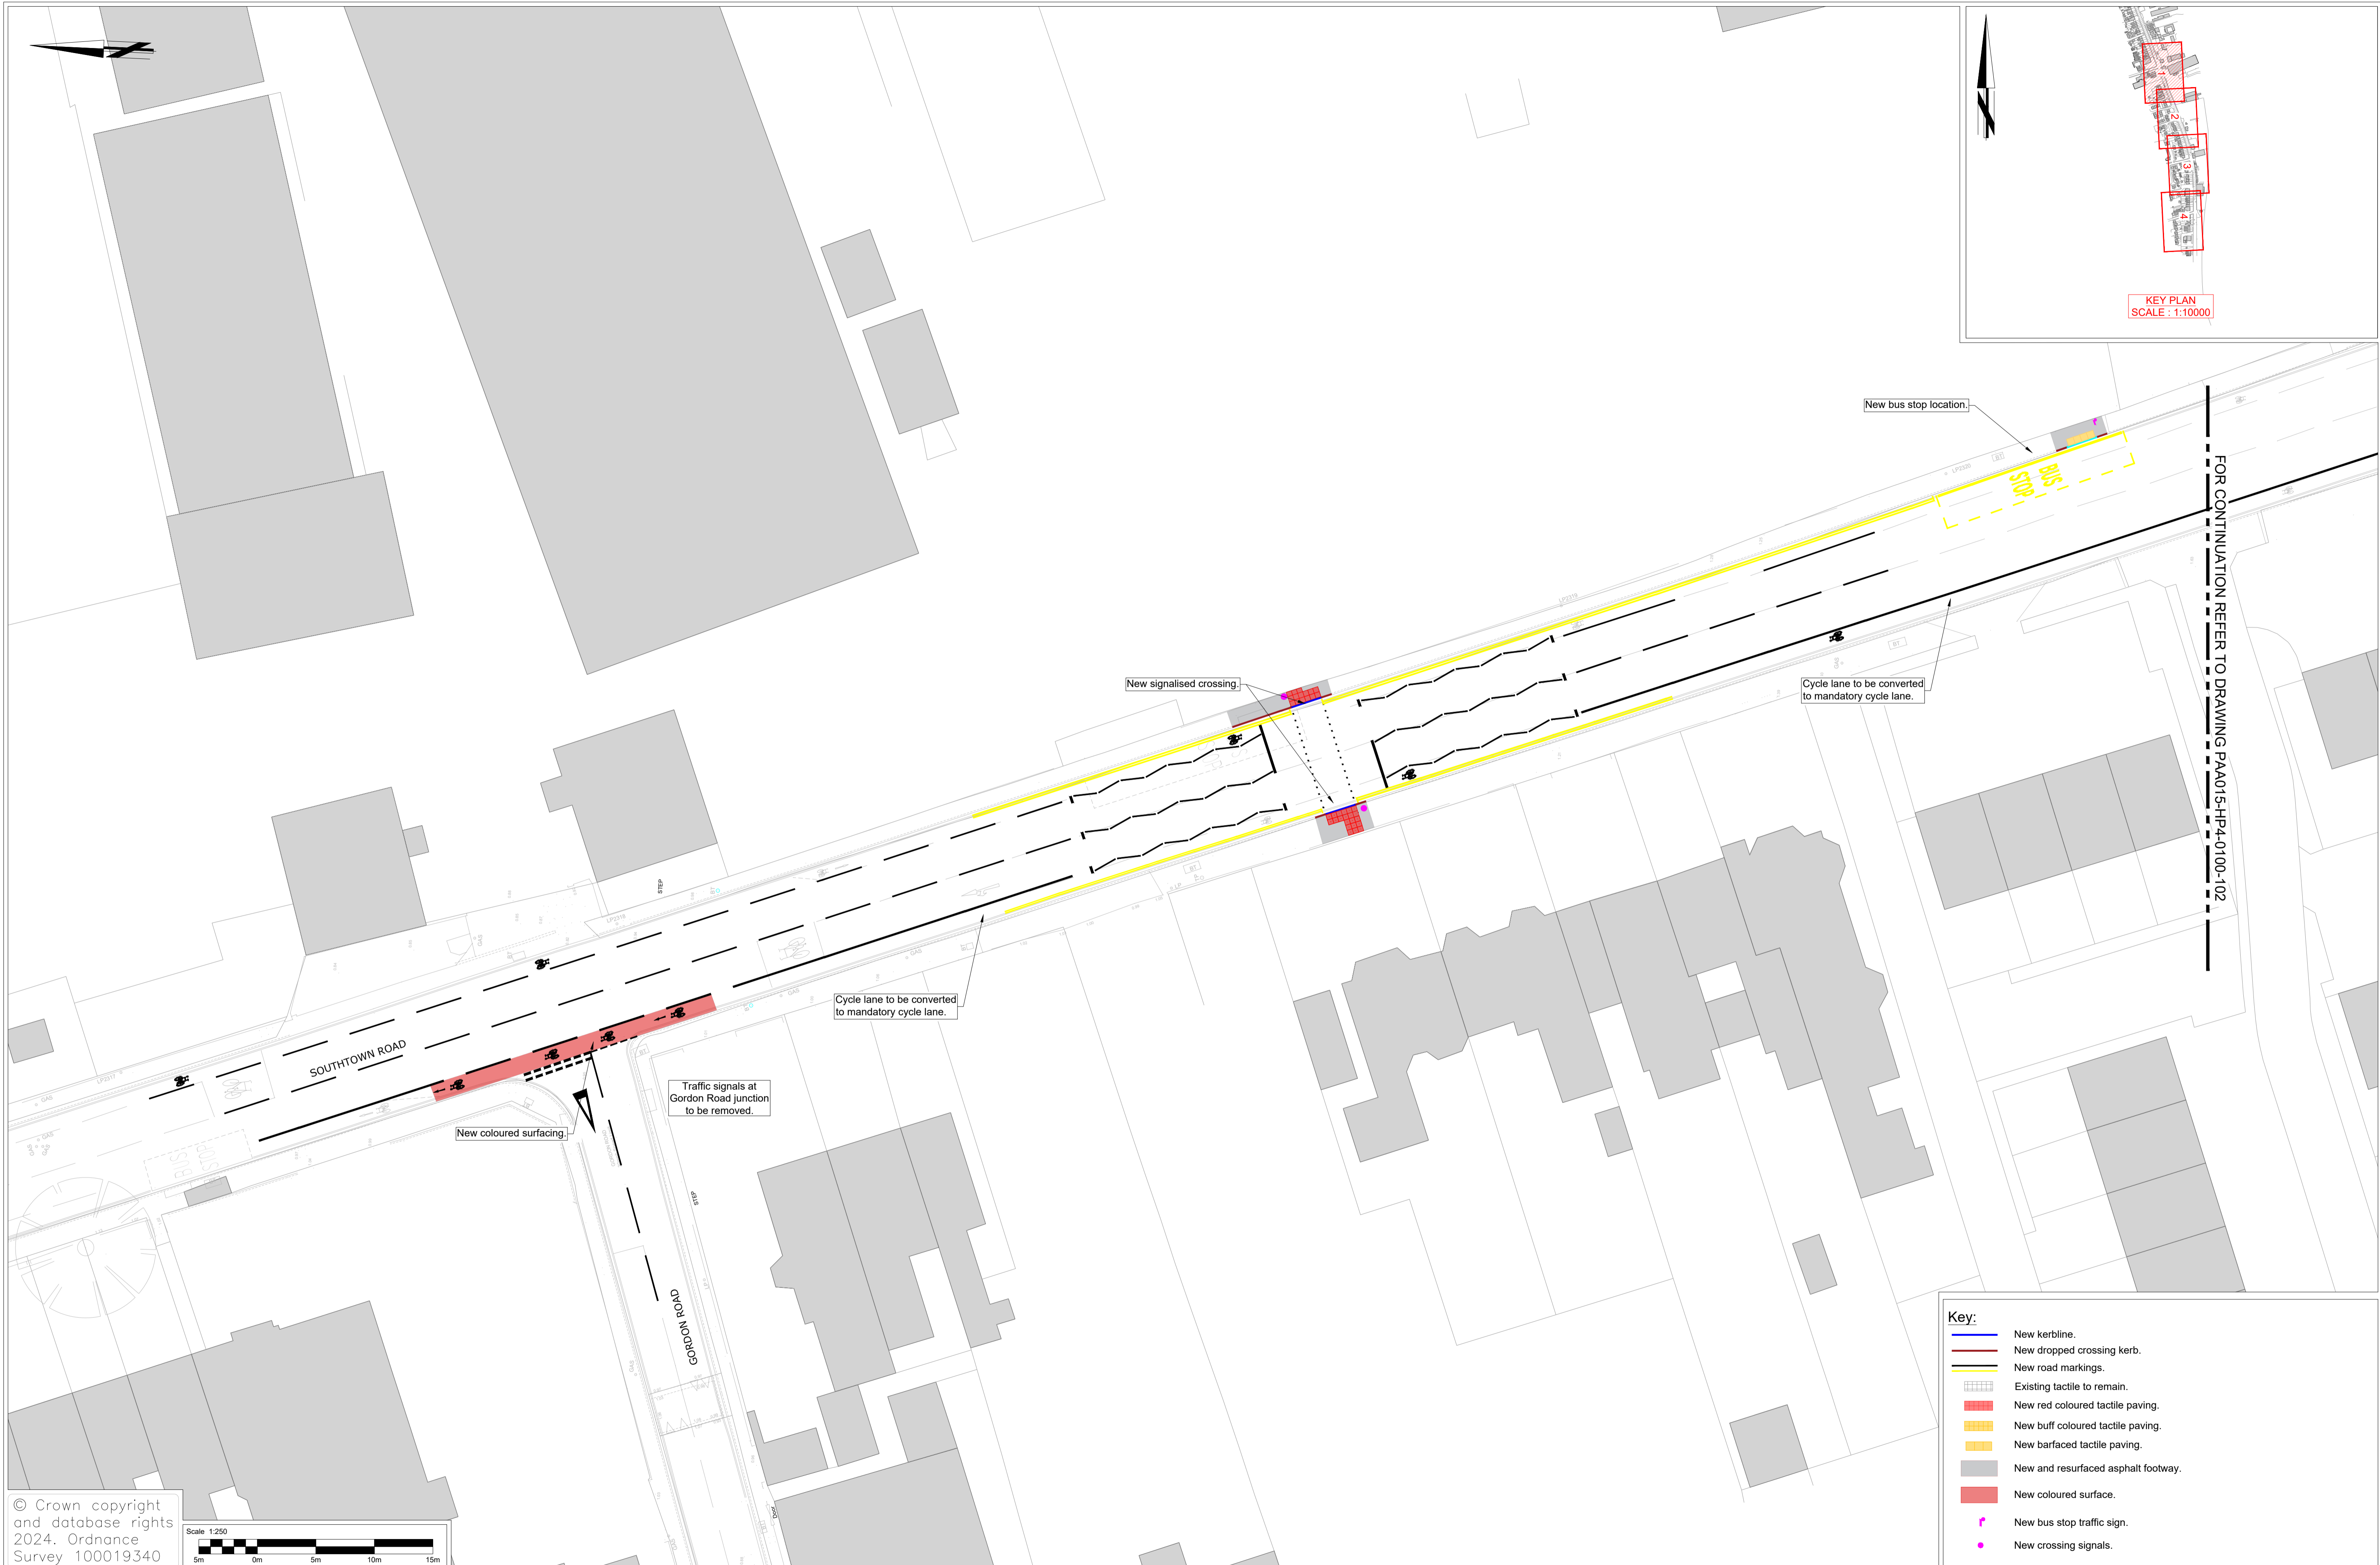

FOR CONTINUATION REFER TO DRAWING PAA015-HP4-0100-102

© Crown copyright and database rights 2024. Ordnance Survey 100019340

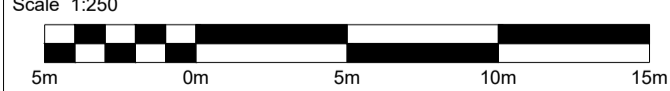

Key:

- New kerbline.
- New dropped crossing kerb.
- New road markings.
- Existing tactile to remain.
- New red coloured tactile paving.
- New buff coloured tactile paving.
- New barfaced tactile paving.
- New and resurfaced asphalt footway.
- New coloured surface.
- New bus stop traffic sign.
- New crossing signals.


Norfolk County Council

Tom McCabe
 Executive Director of
 Community and Environmental Services
 Norfolk County Council
 County Hall, Martineau Lane
 Norwich NR1 2SG

DRAWING TITLE
 GREAT YARMOUTH, C603 SOUTHTOWN ROAD
 CONSULTATION PLAN
 SHEET 1 OF 4

REV.	DESCRIPTION	CHECKED	DATE

DESIGNED BY	INITIALS	DATE	DRAWING No.
PP	PP	04-APR-24	PAA015-HP4-0100-101
TWL	TWL	23-AUG-24	PROJECT TITLE
-	-	-	Great Yarmouth, C603 Southtown Road
-	-	-	SCALE
-	-	-	1:250 @ A1
-	-	-	FILE No.
-	-	-	PAA015

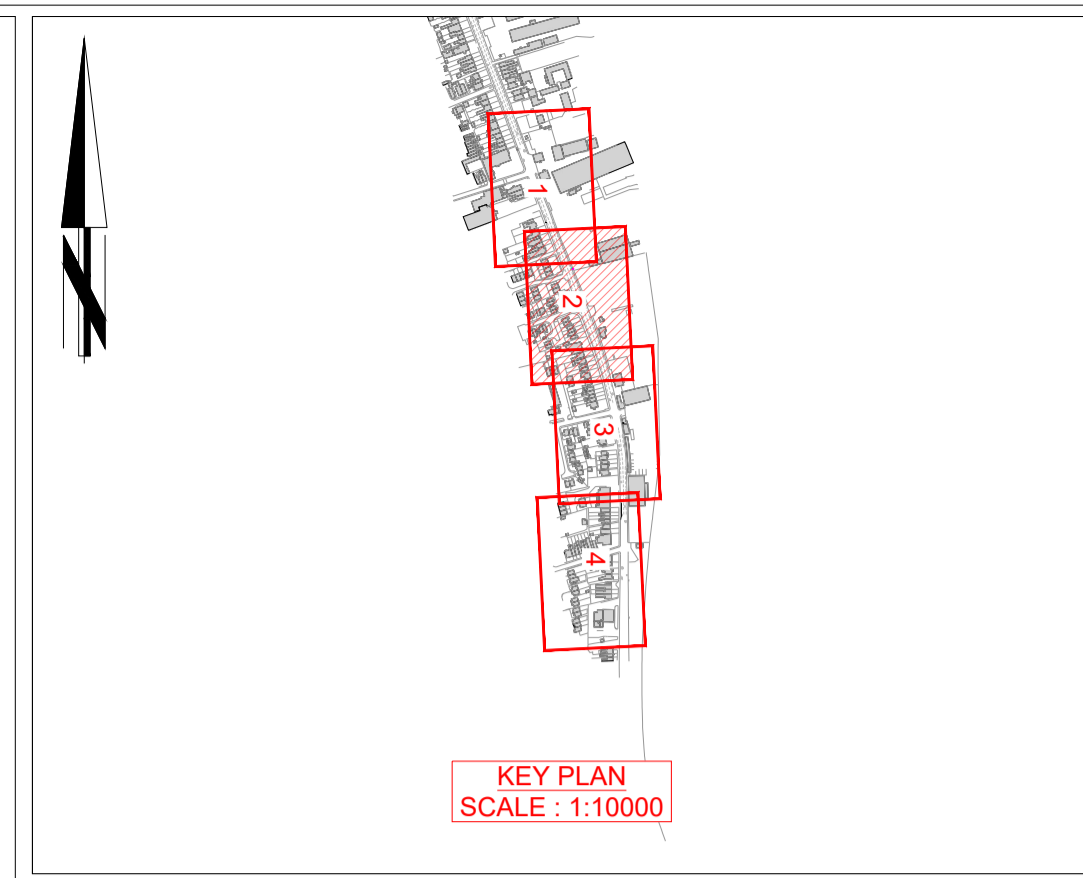

FOR CONTINUATION REFER TO DRAWING PAA015-HP4-0100-101

FOR CONTINUATION REFER TO DRAWING PAA015-HP4-0100-103

Key:

- New kerbline.
- New dropped crossing kerb.
- New road markings.
- Existing tactile to remain.
- New red coloured tactile paving.
- New buff coloured tactile paving.
- New barfaced tactile paving.
- New and resurfaced asphalt footway.
- New coloured surface.
- + New bus stop traffic sign.
- New crossing signals.

© Crown copyright and database rights 2024. Ordnance Survey 100019340

Scale 1:250



Tom McCabe
 Executive Director of
 Community and Environmental Services
 Norfolk County Council
 County Hall, Martineau Lane
 Norwich NR1 2SG


DRAWING TITLE
 GREAT YARMOUTH, C603 SOUTHTOWN ROAD
 CONSULTATION PLAN
 SHEET 2 OF 4

REV.	DESCRIPTION	CHECKED	DATE

DESIGNED BY	INITIALS	DATE	DRAWING No.
PP	PP	04-APR-24	PAA015-HP4-0100-102
TWL	TWL	23-AUG-24	PROJECT TITLE
-	-	-	Great Yarmouth, C603 Southtown Road
-	-	-	SCALE
-	-	-	1:250 @ A1
-	-	-	FILE No.
-	-	-	PAA015



KEY PLAN
SCALE: 1:10000

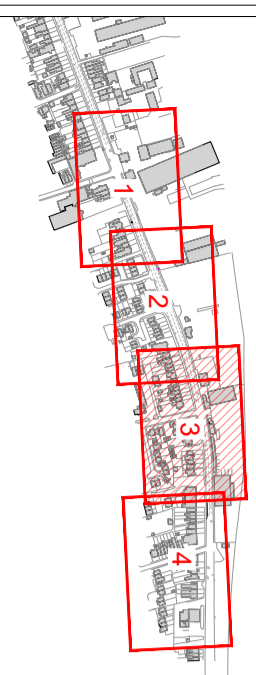

FOR CONTINUATION REFER TO DRAWING PAA015-HP4-0100-102

FOR CONTINUATION REFER TO DRAWING PAA015-HP4-0100-104




Cycle lane to be converted to mandatory cycle lane.

Traffic signals at Tollgate Road junction to be removed.

Cycle lane to be converted to mandatory cycle lane.

- Key:**
- New kerbline.
 - New dropped crossing kerb.
 - New road markings.
 - Existing tactile to remain.
 - New red coloured tactile paving.
 - New buff coloured tactile paving.
 - New barfaced tactile paving.
 - New and resurfaced asphalt footway.
 - New coloured surface.
 - New bus stop traffic sign.
 - New crossing signals.

© Crown copyright and database rights 2024. Ordnance Survey 100019340

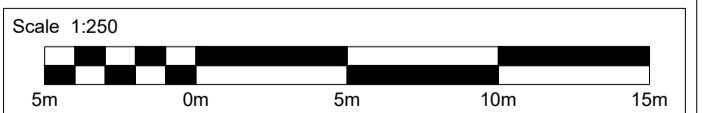


Norfolk County Council

Tom McCabe
 Executive Director of
 Community and Environmental Services
 Norfolk County Council
 County Hall, Martineau Lane
 Norwich NR1 2SG

DRAWING TITLE
 GREAT YARMOUTH, C603 SOUTHTOWN ROAD
 CONSULTATION PLAN
 SHEET 3 OF 4

REV.	DESCRIPTION	CHECKED	DATE

INITIALS	DATE	DRAWING No.
DESIGNED BY PP	04-APR-24	PAA015-HP4-0100-103
DRAWN BY TWL	23-AUG-24	PROJECT TITLE Great Yarmouth, C603 Southtown Road
CHECKED BY -	-	SCALE 1:250 @ A1
APPROVED BY -	-	FILE No. PAA015

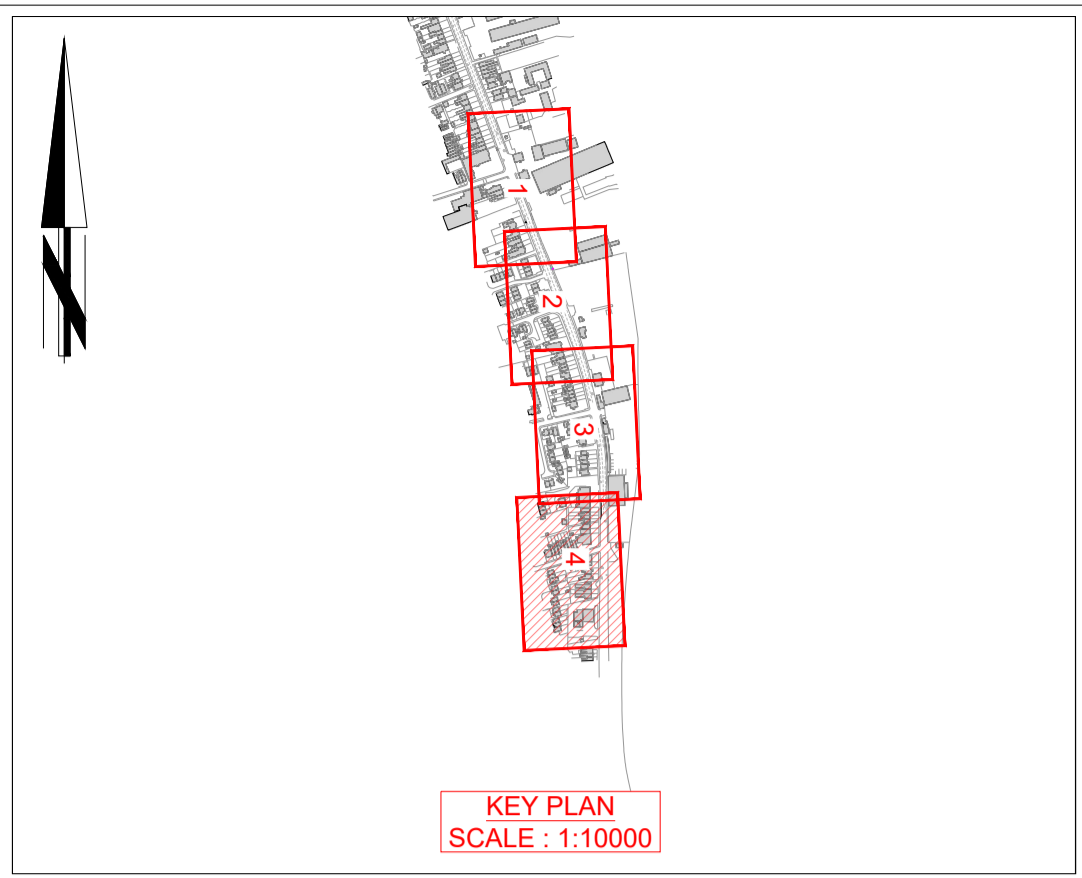

© Crown copyright and database rights 2024. Ordnance Survey 100019340

Scale 1:250

Key:

- New kerblines.
- New dropped crossing kerb.
- New road markings.
- Existing tactile to remain.
- New red coloured tactile paving.
- New buff coloured tactile paving.
- New barfaced tactile paving.
- New and resurfaced asphalt footway.
- New coloured surface.
- New bus stop traffic sign.
- New crossing signals.



Tom McCabe
 Executive Director of
 Community and Environmental Services
 Norfolk County Council
 County Hall, Martineau Lane
 Norwich NR1 2SG

DRAWING TITLE
 GREAT YARMOUTH, C603 SOUTHTOWN ROAD
 CONSULTATION PLAN
 SHEET 4 OF 4

REV.	DESCRIPTION	CHECKED	DATE

DESIGNED BY	INITIALS	DATE	DRAWING No.
PP	PP	04-APR-24	PAA015-HP4-0100-104
TWL	TWL	23-AUG-24	PROJECT TITLE
-	-	-	Great Yarmouth, C603 Southtown Road
-	-	-	SCALE
-	-	-	1:250 @ A1
-	-	-	FILE No.
-	-	-	PAA015