



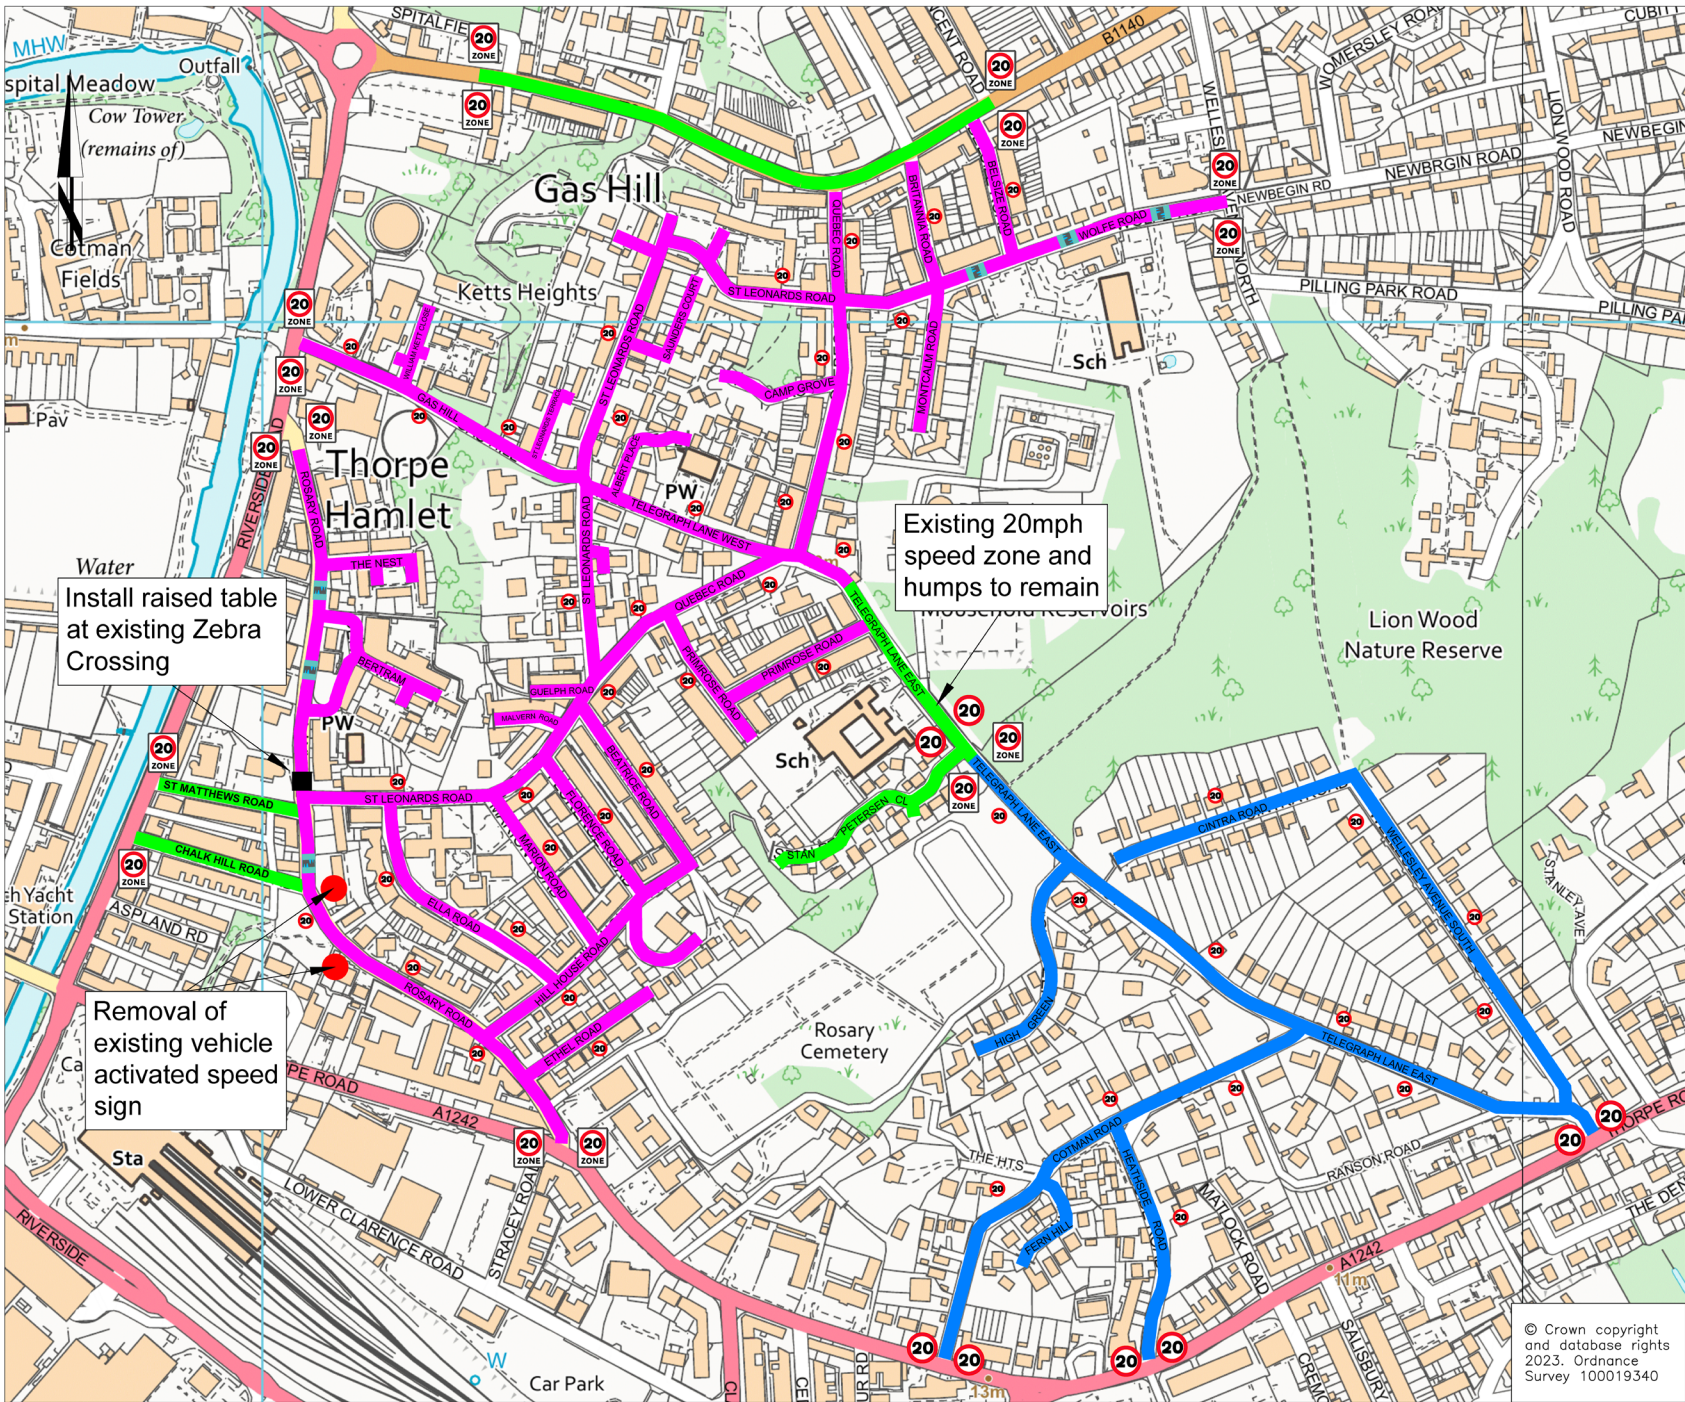

- KEY:**
- Existing 20mph limit
 - Proposed 20mph limit
 - Proposed 20mph zone
 - Approximate location of full width road hump
 - Approximate location of 20mph speed limit signs
 - Start / End of proposed 20mph zone

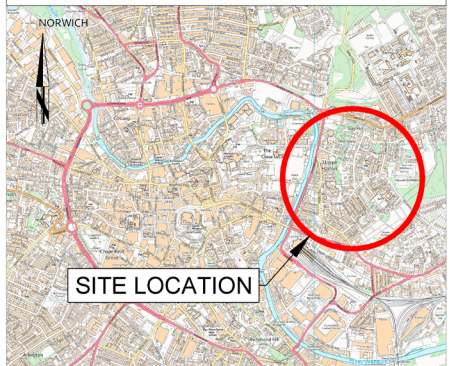

© Crown copyright and database rights 2023. Ordnance Survey 100019340