

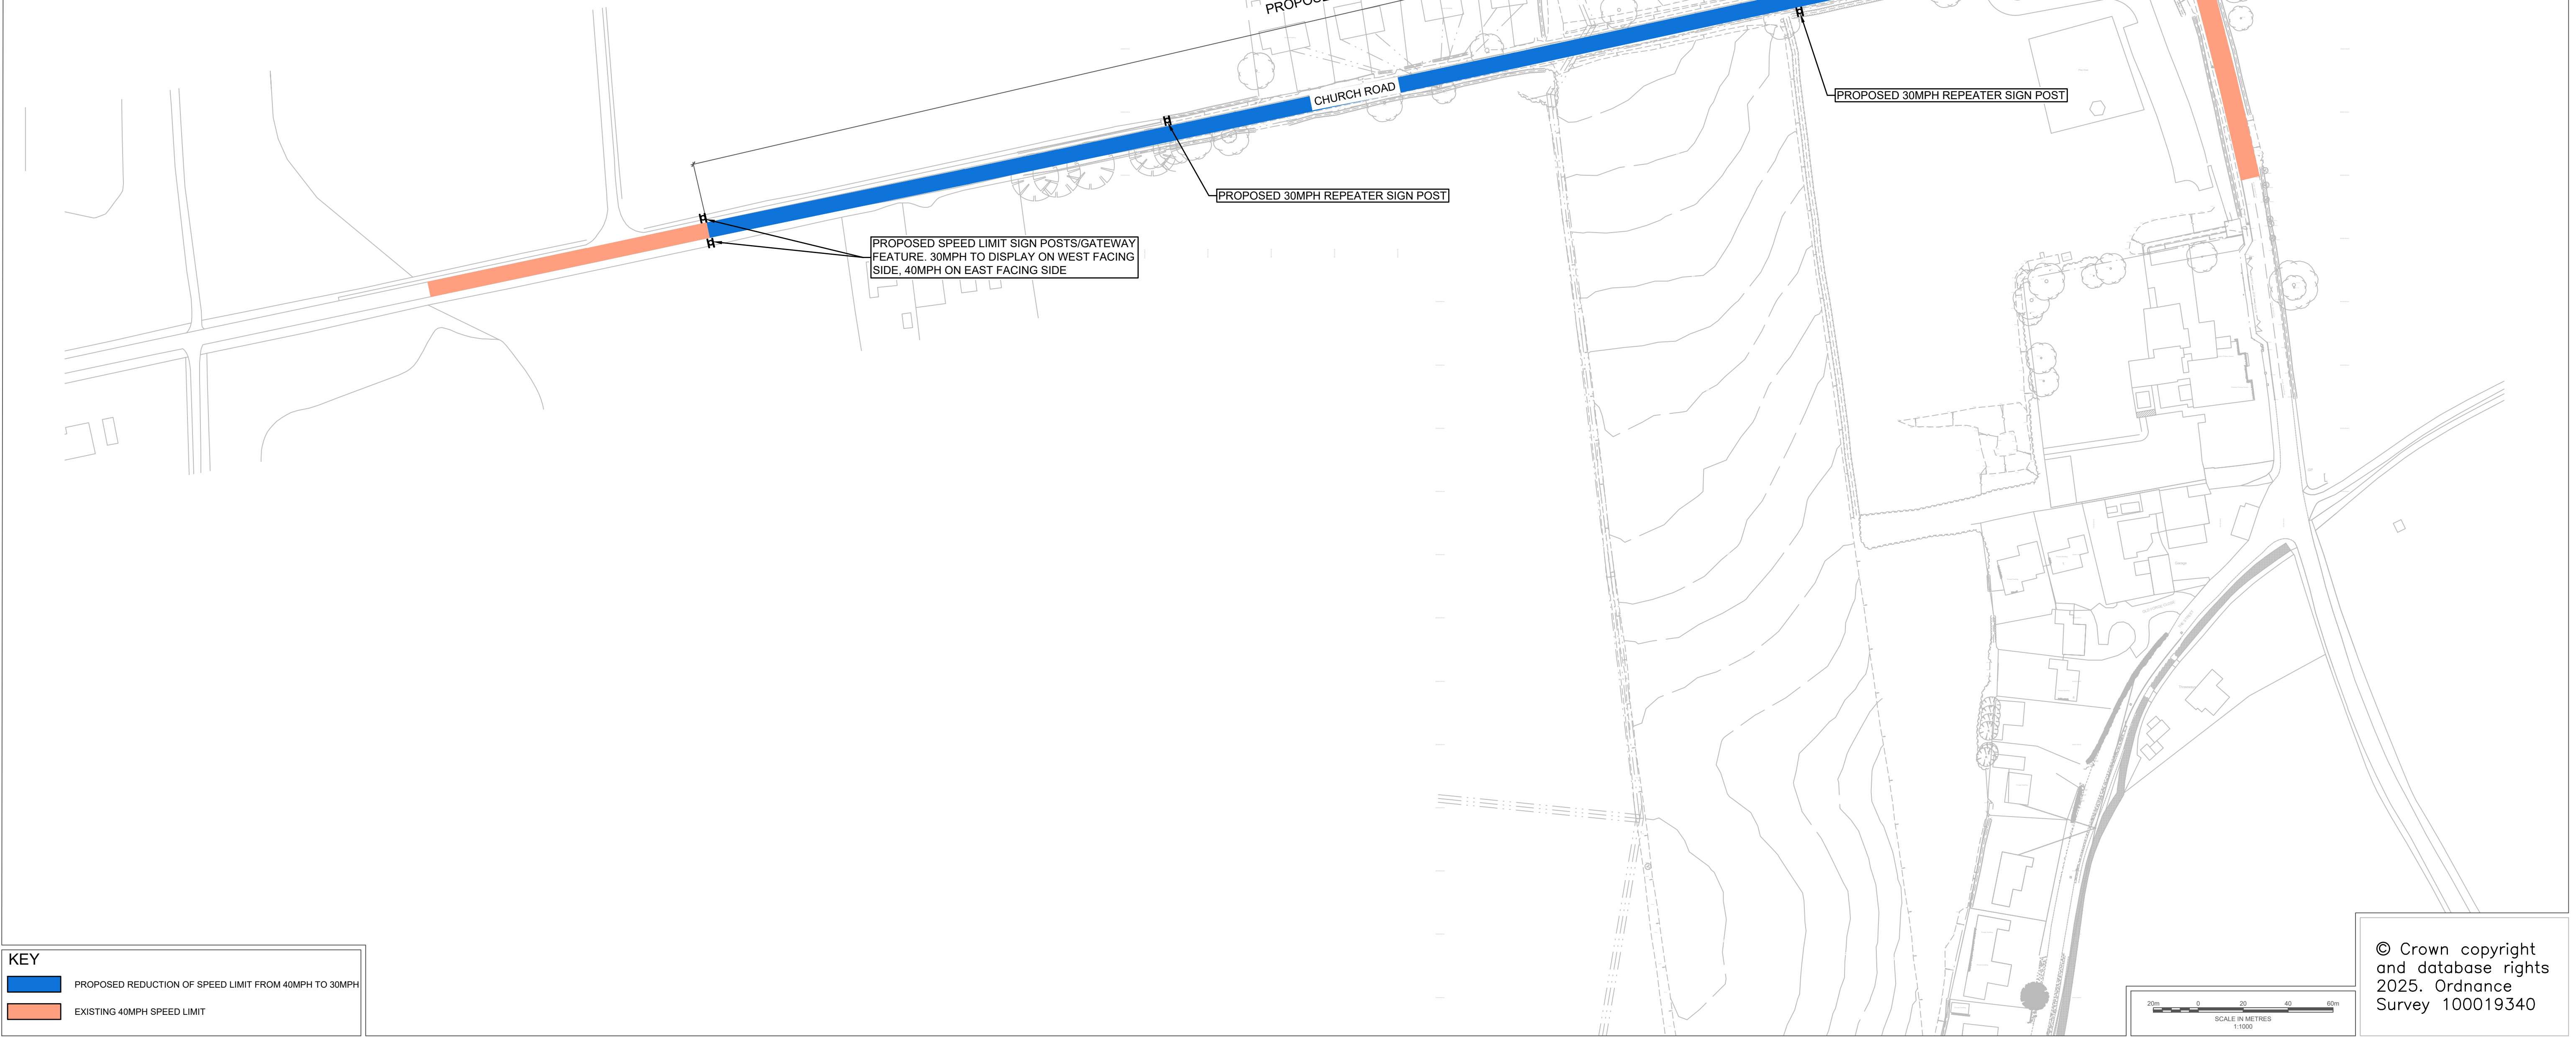


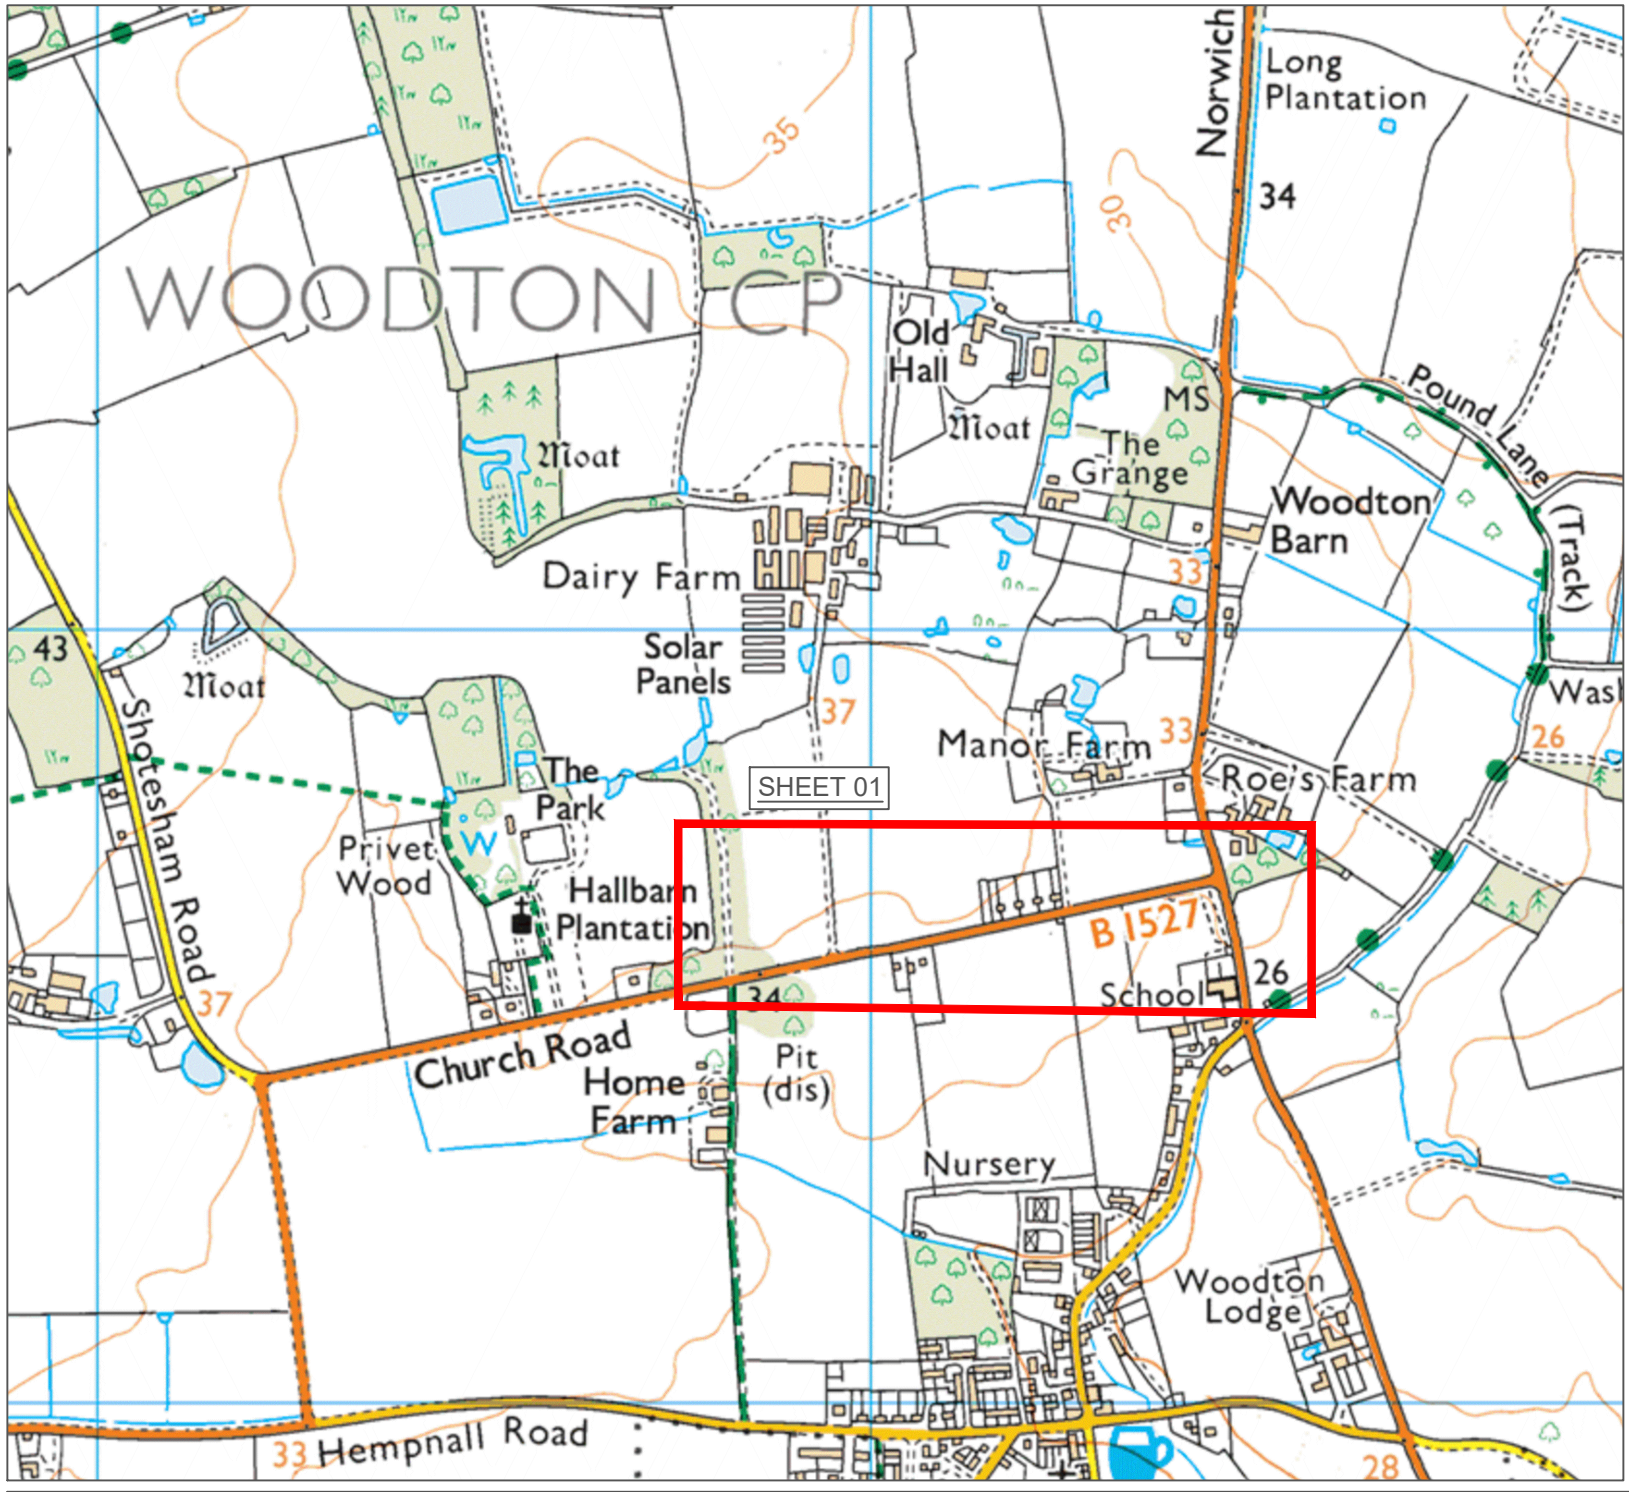

KEY

PROPOSED REDUCTION OF SPEED LIMIT FROM 40MPH TO 30MPH

EXISTING 40MPH SPEED LIMIT

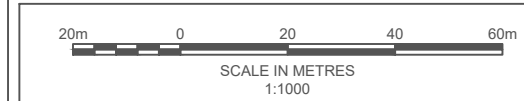

© Crown copyright
and database rights
2025. Ordnance
Survey 100019340



Norfolk County Council

Graeme Bygrave
Interim Executive Director of
Community and Environmental Services
Norfolk County Council
County Hall, Martineau Lane
Norwich NR1 2SG

DRAWING TITLE
LAND SOUTH OF CHURCH ROAD, WOODTON
TRO PLAN
SHEET 1 of 1

REV.	DESCRIPTION	DRAWN BY	CHECKED	DATE

	INITIALS	DATE	DRAWING No. PRZ267-000100-001-TRO
SURVEYED BY	OS	2025	PROJECT TITLE
DESIGNED BY	RF	10-DEC-25	Land South of Church Road, Woodton
DRAWN BY	RF	10-DEC-25	SCALE 1:1000 @ A1
CHECKED BY	PD	11-DEC-25	FILE No. -