
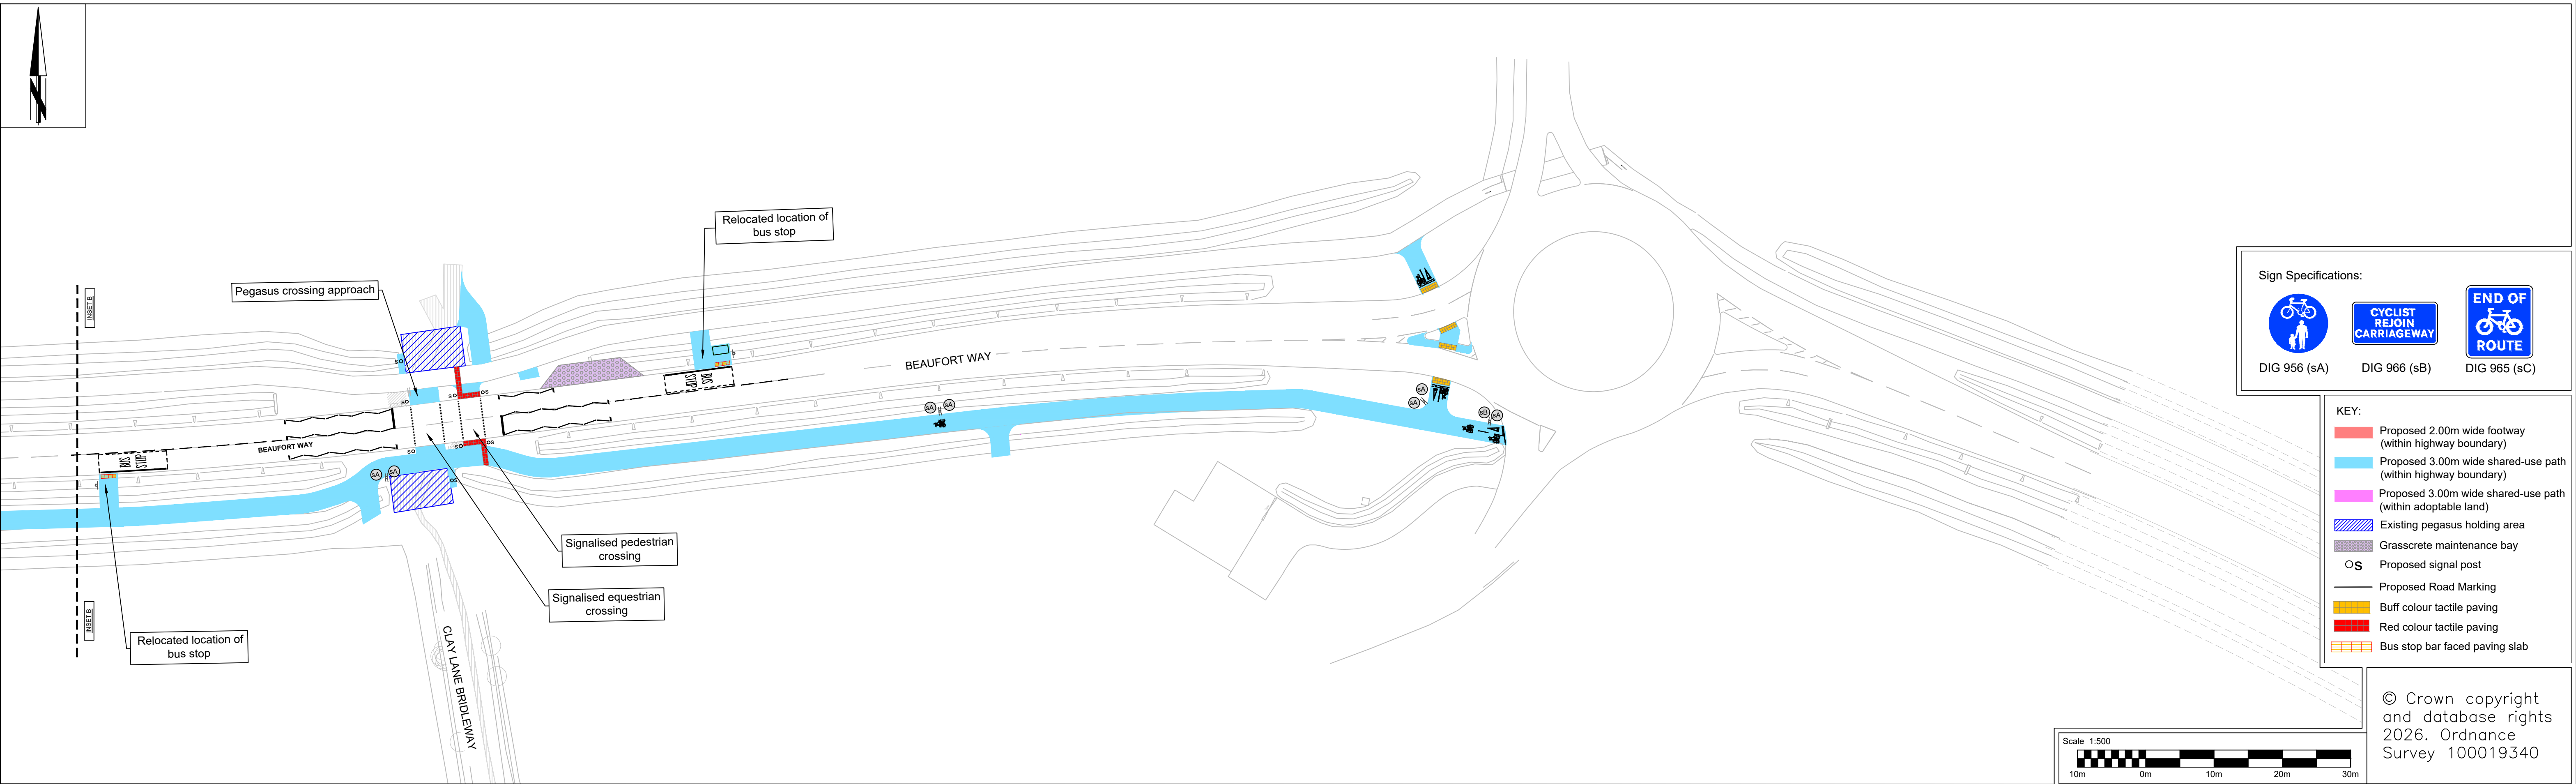


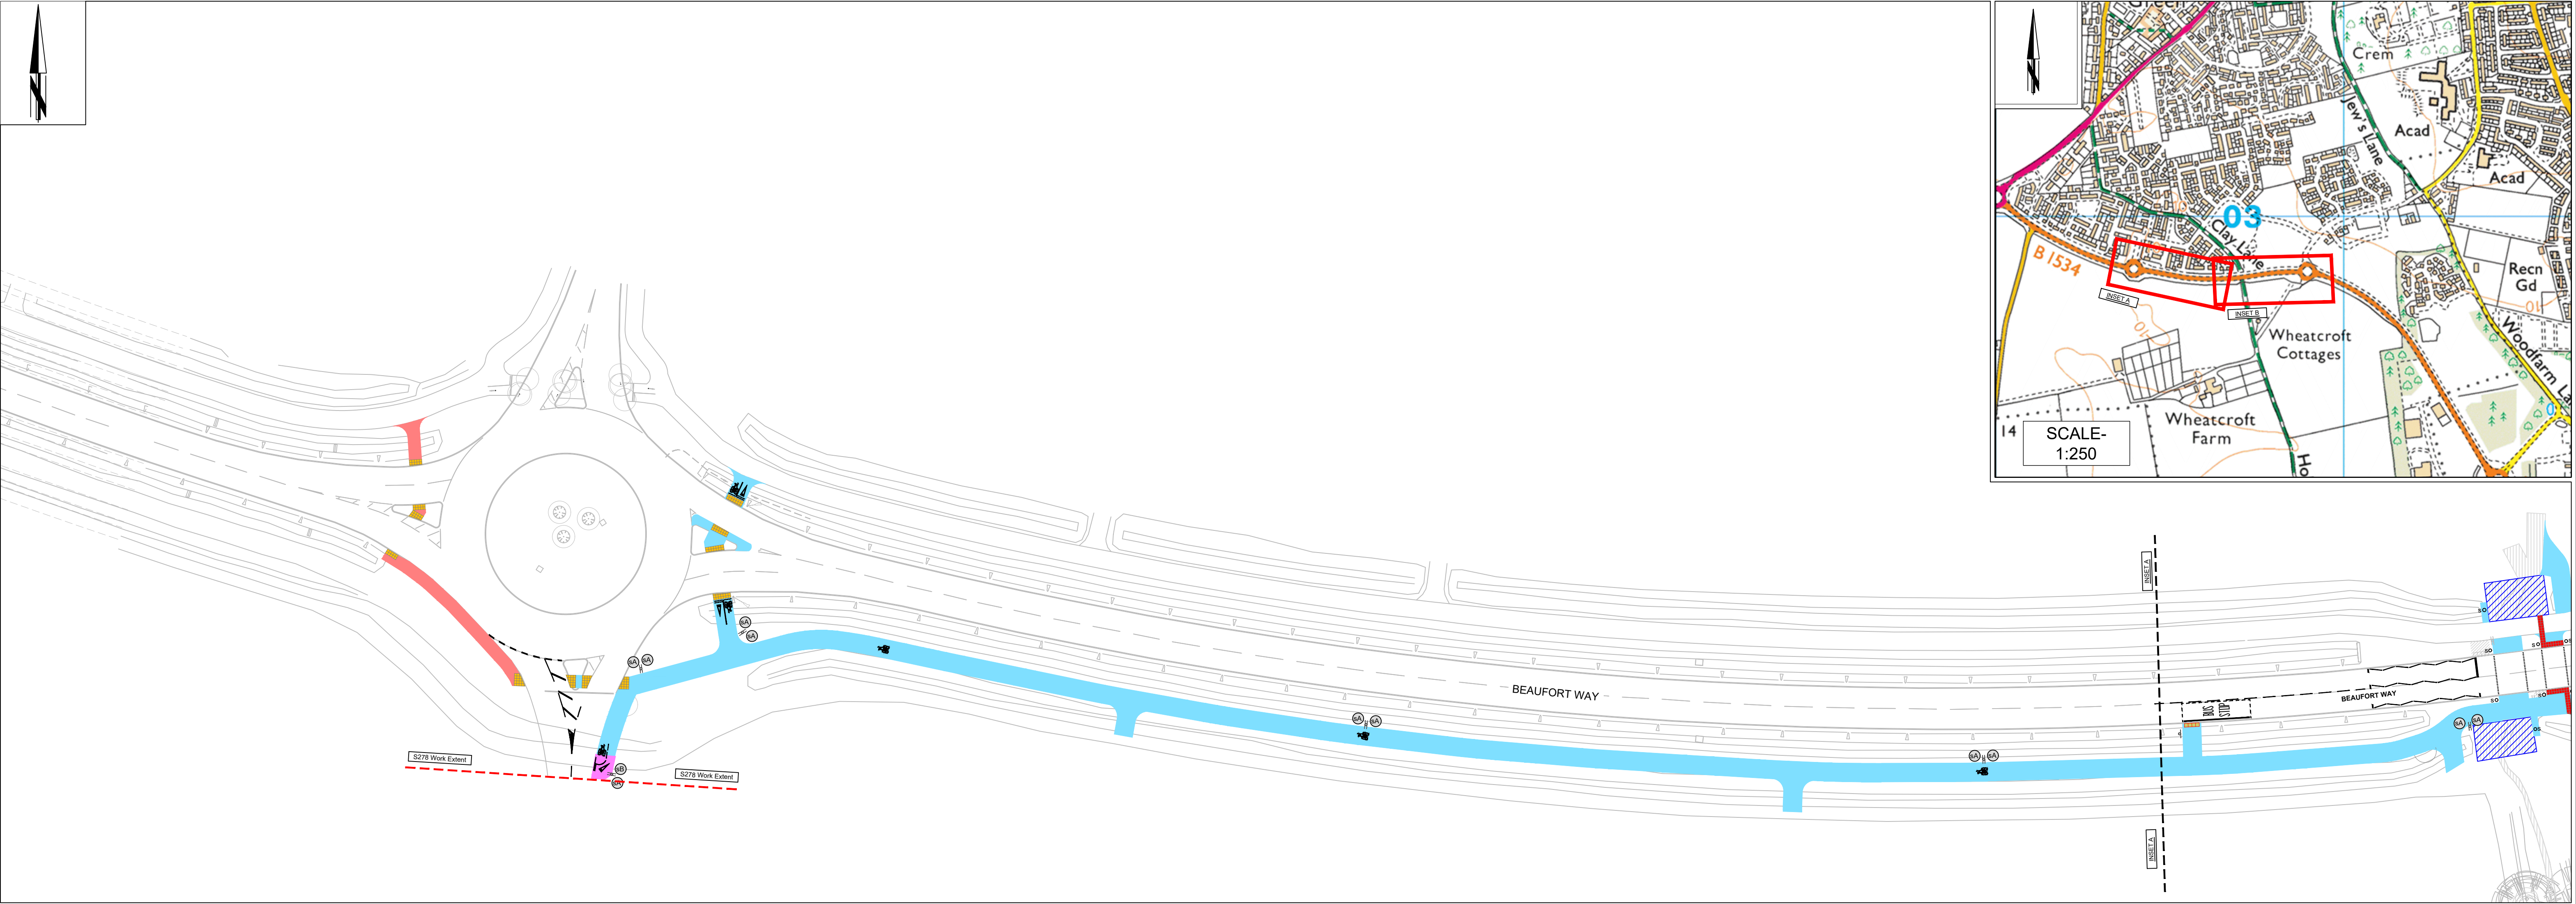

Sign Specifications:

DIG 956 (sA)


DIG 966 (sB)

DIG 965 (sC)

KEY:

- Proposed 2.00m wide footway (within highway boundary)
- Proposed 3.00m wide shared-use path (within highway boundary)
- Proposed 3.00m wide shared-use path (within adoptable land)
- Existing pegasus holding area
- Grasscrete maintenance bay
- Proposed signal post
- Proposed Road Marking
- Buff colour tactile paving
- Red colour tactile paving
- Bus stop bar faced paving slab

© Crown copyright and database rights 2026. Ordnance Survey 100019340

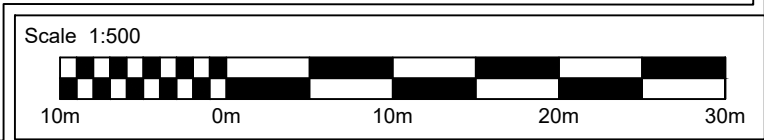

Graeme Bygrave
Interim Executive Director of
Community and Environmental Services
Norfolk County Council
County Hall, Martineau Lane
Norwich NR1 2SG

DRAWING TITLE
TRAFFIC REGULATION ORDER- NOTICE
BEAUFORT WAY, BRADWELL

REV.	DESCRIPTION	DRAWN BY	CHECKED	DATE
C01	TRO- NOTICE	DT	PD	20-01-26

	INITIALS	DATE	DRAWING No. PRZ277-000100-001
SURVEYED BY	OS		PROJECT TITLE PRZ277 BEAUFORT WAY BRADWELL
DESIGNED BY	DT	20-01-26	SCALE 1: 500@ A1
DRAWN BY	DT	20-01-26	FILE No. PRZ277
CHECKED BY	PD	20-01-26	