
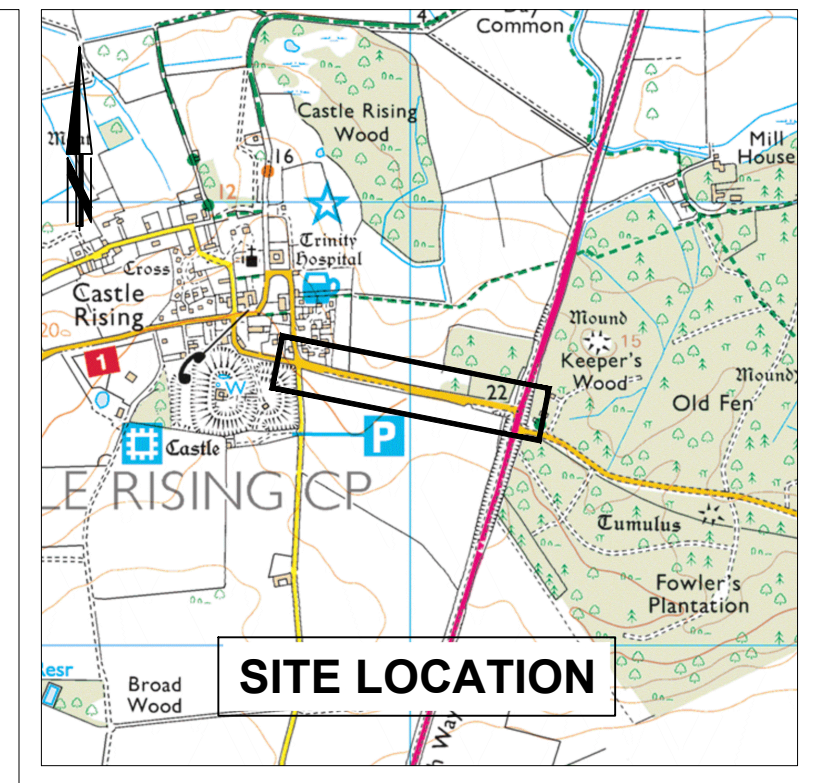


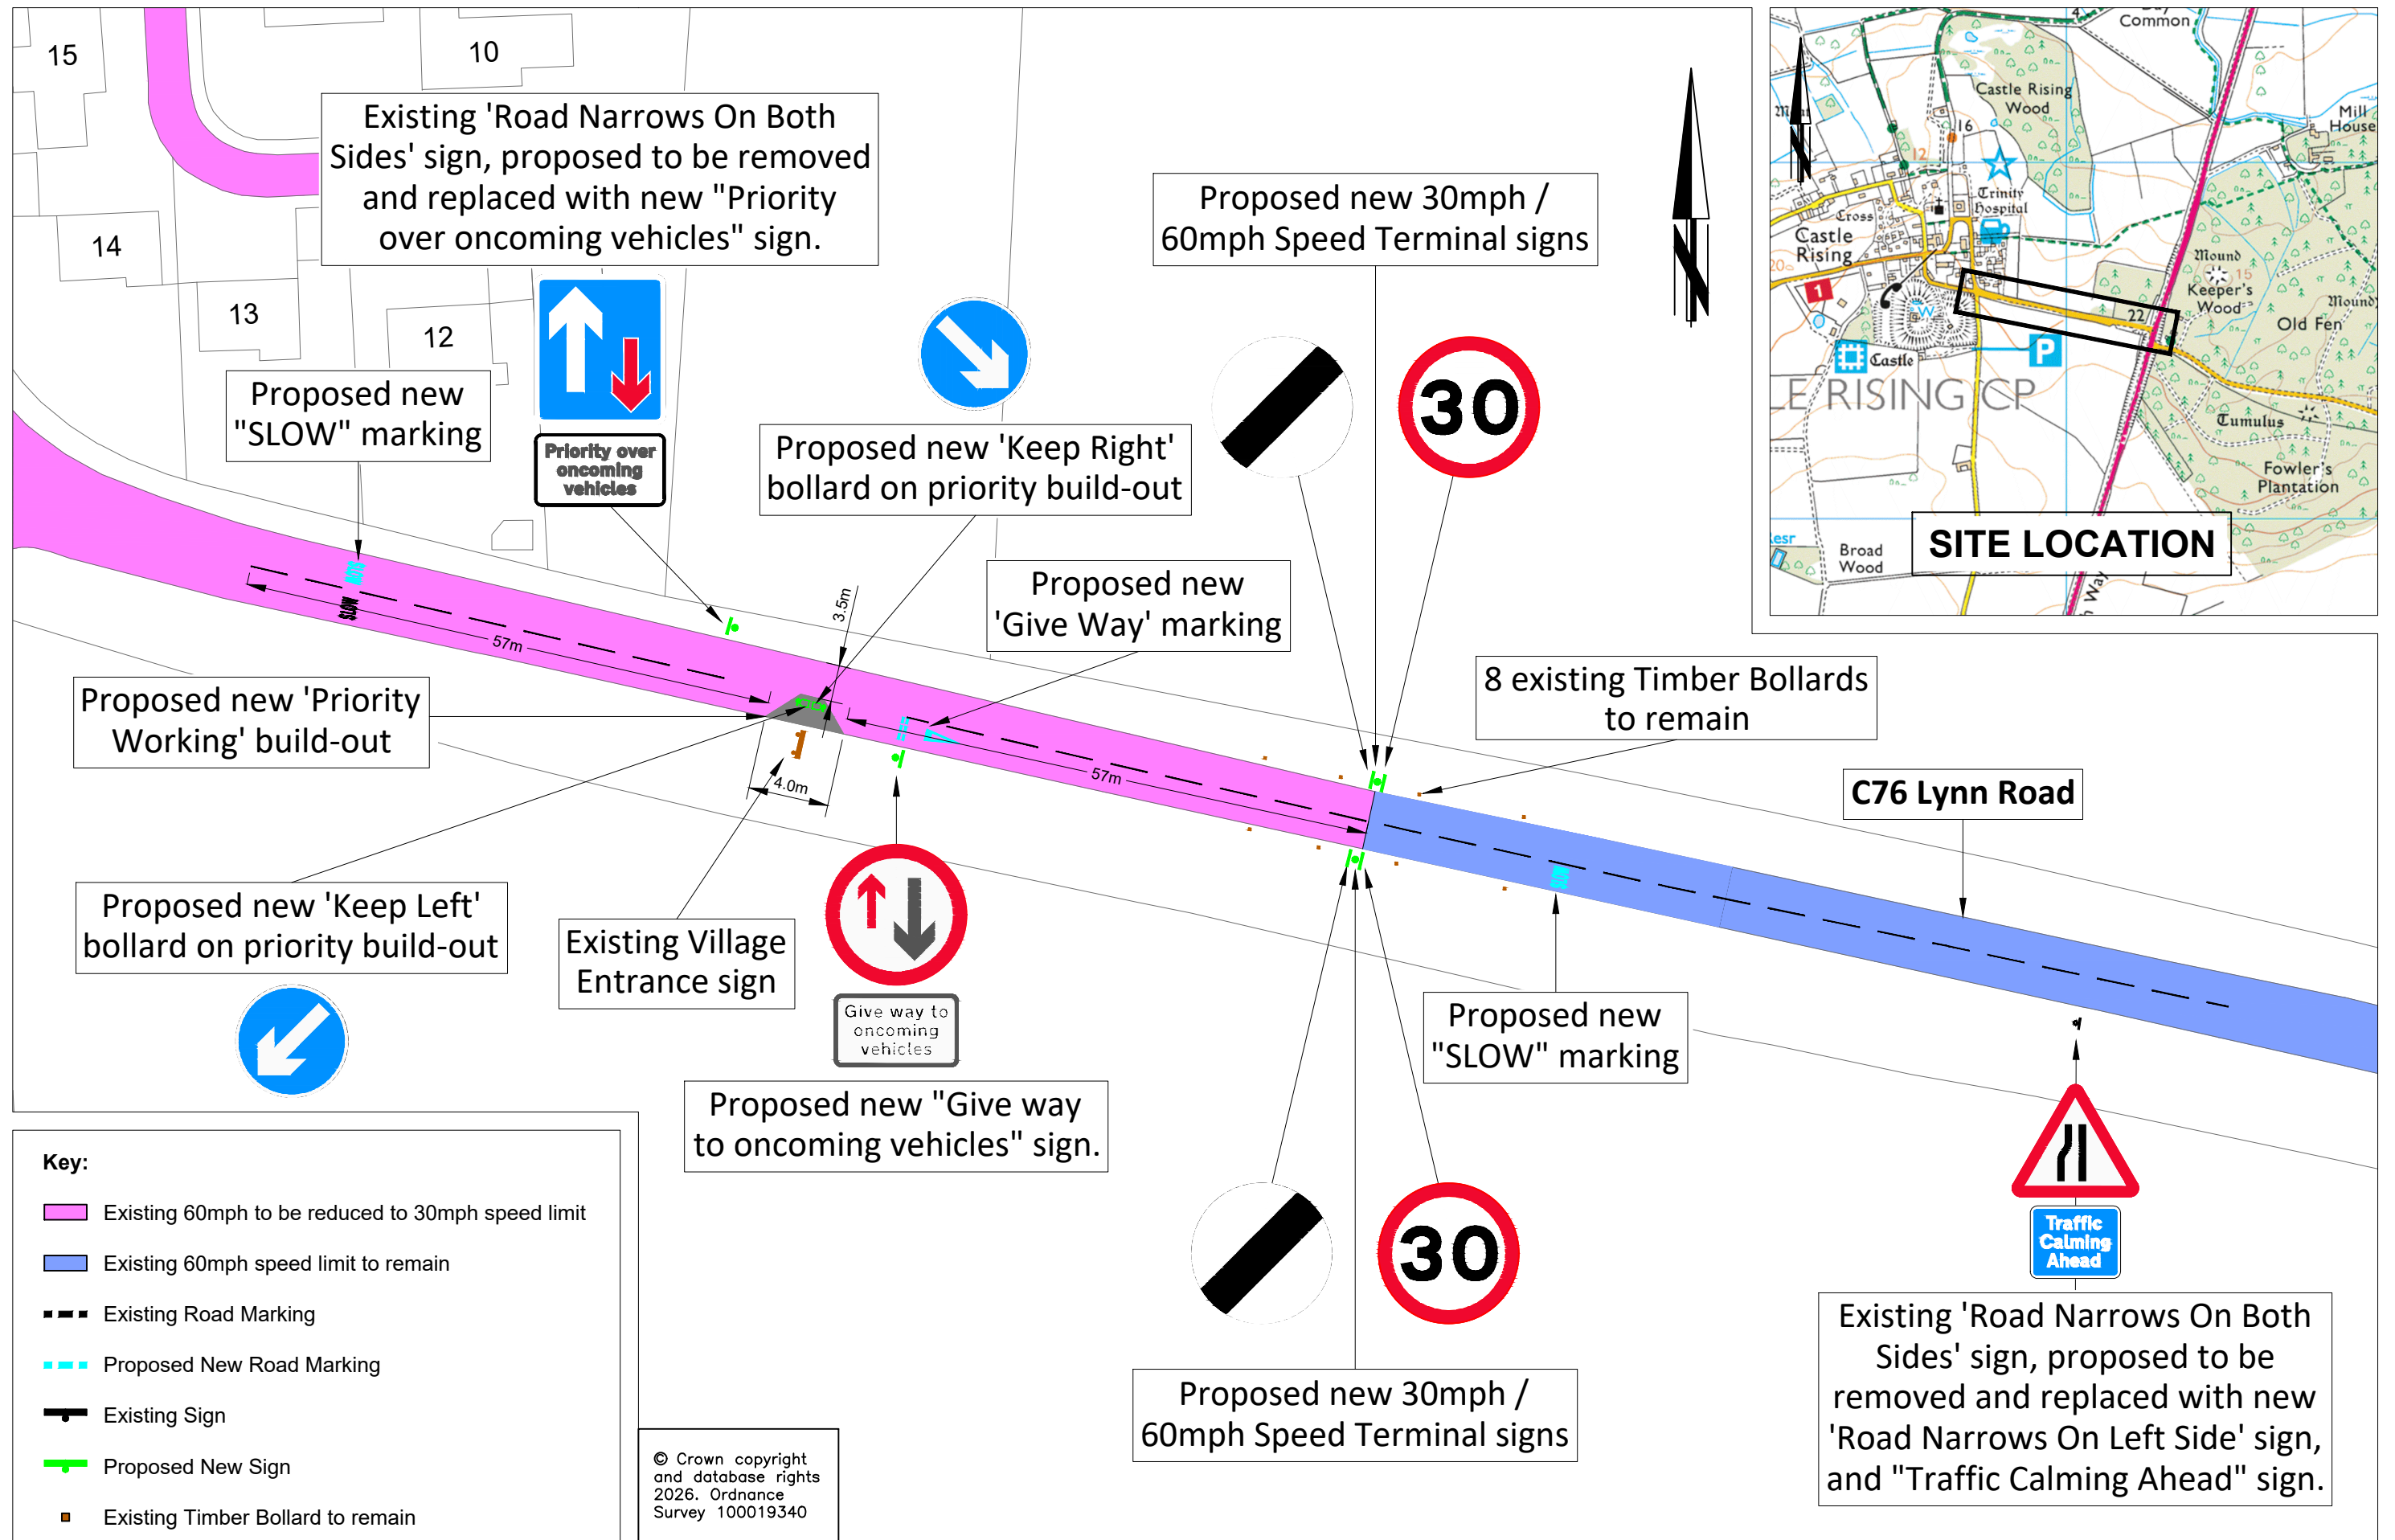

REV.	DESCRIPTION	DRAWN BY	CHECKED	DATE

SURVEYED BY	INITIALS	DATE	DRAWING No.
OS	OS	2026	PJA154-HPD-002
DESIGNED BY	INITIALS	DATE	PROJECT TITLE
PM	PM	06/26	C76 Lynn Road, Castle Rising Local Safety Scheme (LSS)
DRAWN BY	INITIALS	DATE	SCALE
PM	PM	06/26	NTS
CHECKED BY	INITIALS	DATE	FILE No.
TL	TL	06/26	PJA154