


- Key
- TS1 to be attached to existing street lighting column at a mounting height of 2100mm.
 - Install new 76mm post at the back of footway and mount TS1 at a height of 2100mm.
 - Single yellow lines, 50mm width in Primrose yellow with end bars at termination points as per Diag. No. 1017 from the TSRGD manual.
 - School Keep Clear markings in Primrose yellow as per Dig. No. 1027.1 from the TSRGD manual.

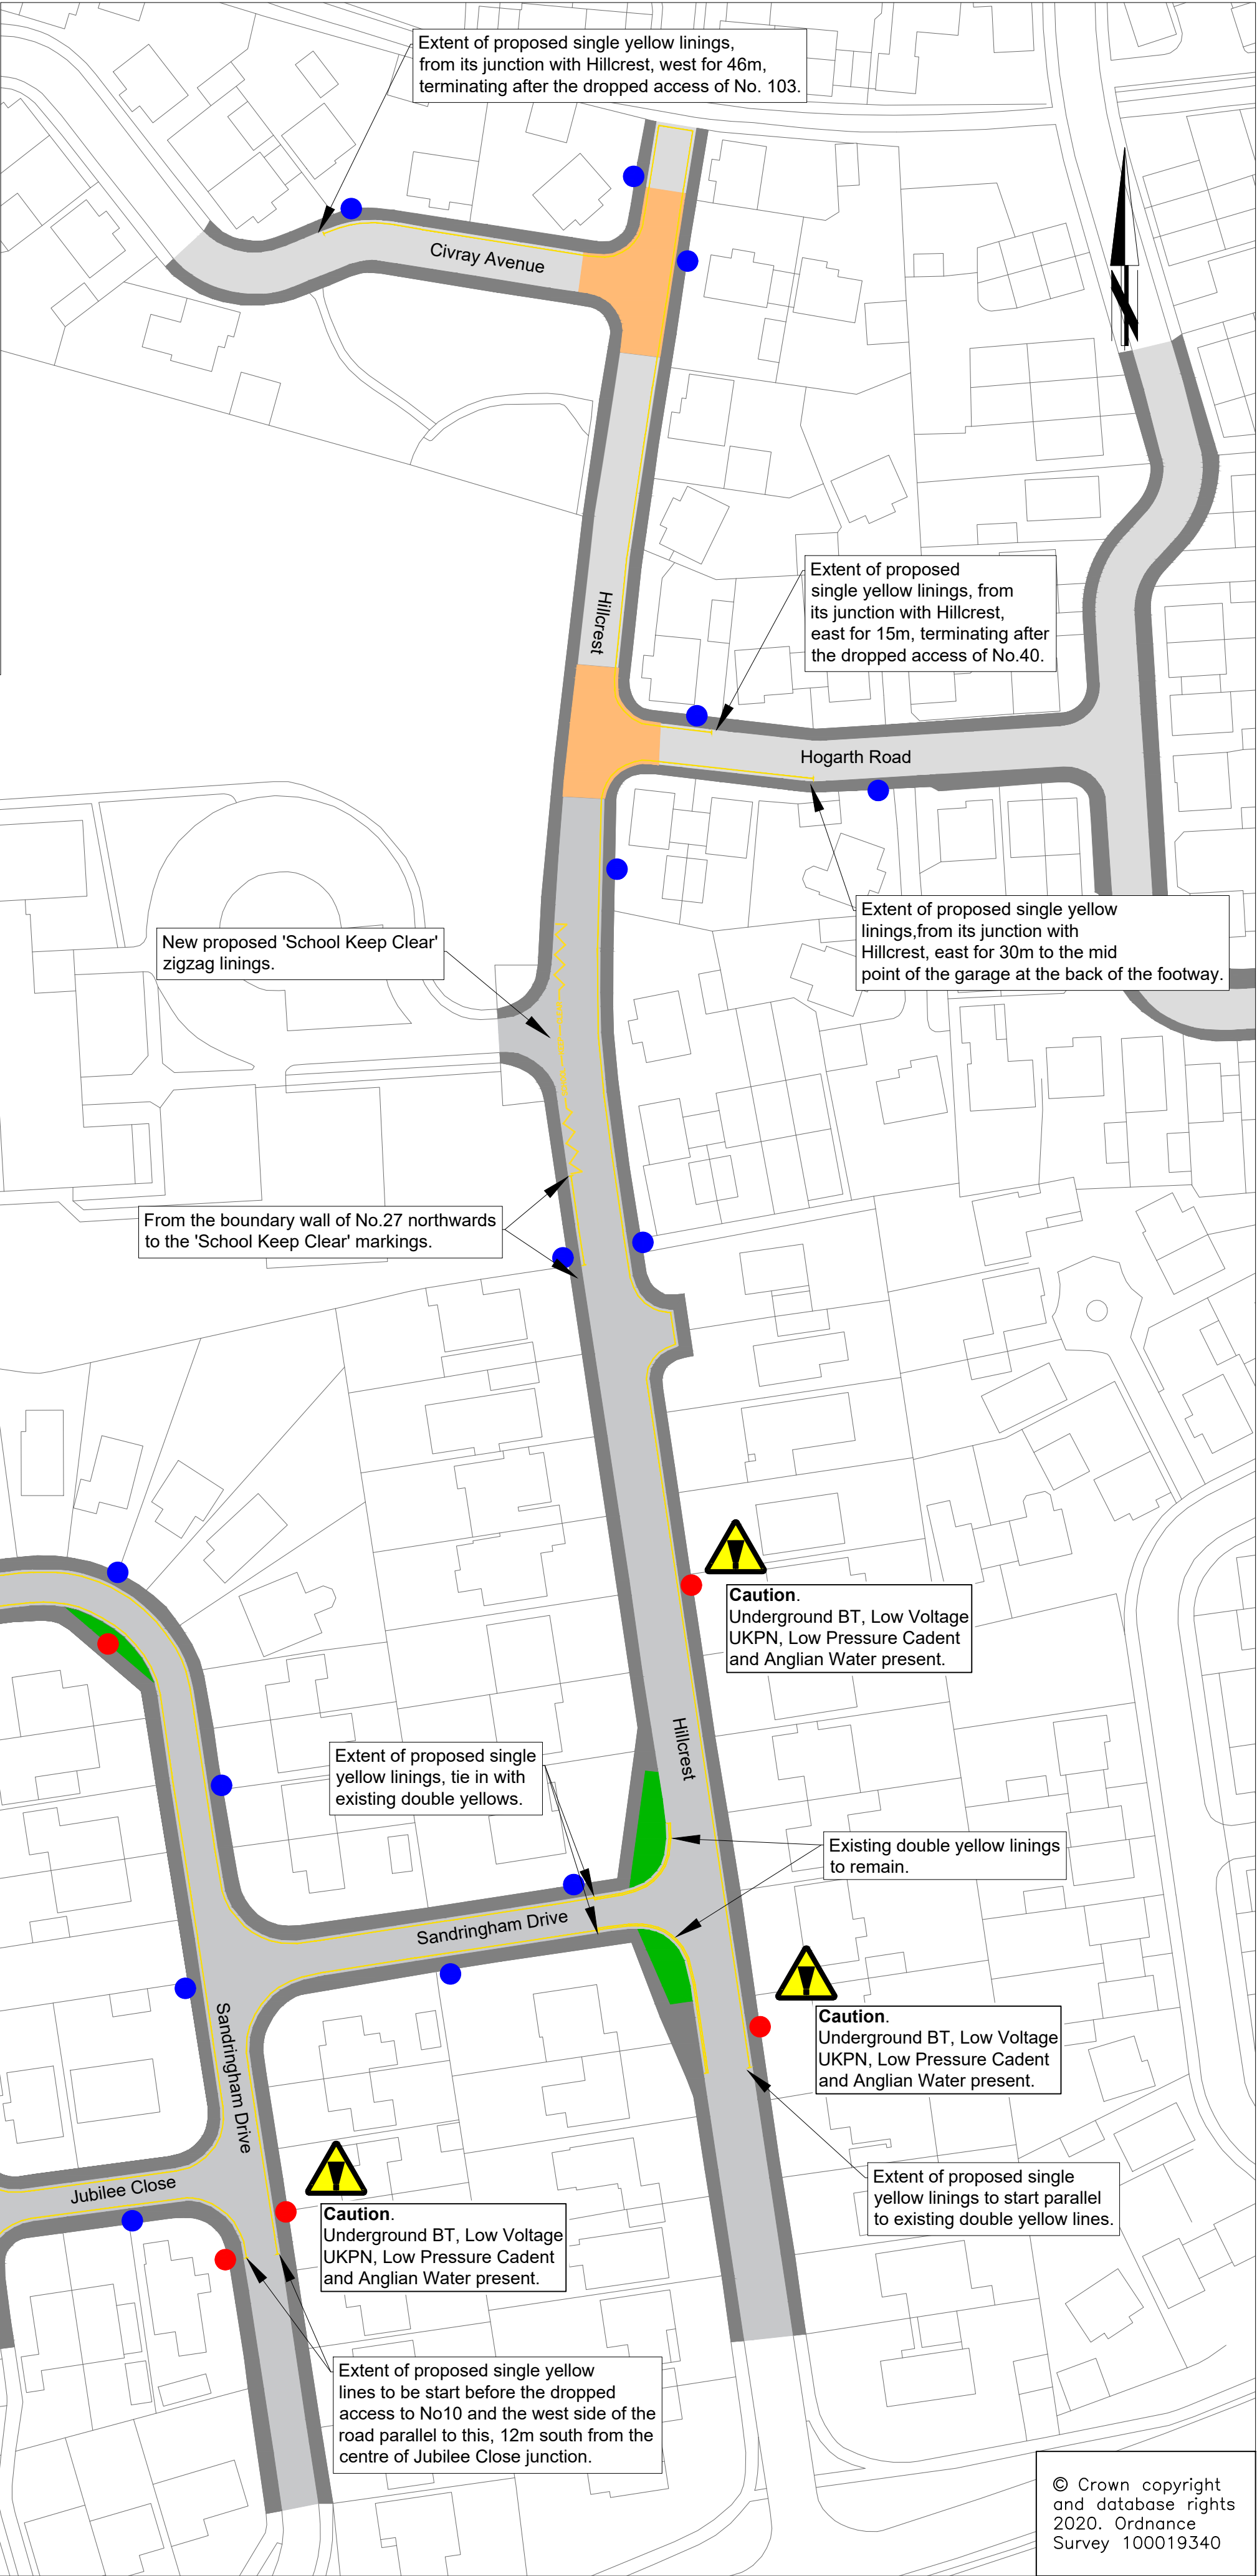

© Crown copyright
and database rights
2020. Ordnance
Survey 100019340

FOR CONSTRUCTION