

KEY :-



- SITE BOUNDARY
- ROAD MARKING
- TACTILE PAVING
- GUARD RAIL
- BUS STOP PROPOSED BUS STOP CLEARWAY (DIG. 1025.1)
- BUS STOP BUFF COLOUR BUS STOP TACTILE

©Crown copyright and database rights 2025. Ordnance Survey 100019340

REV	DESCRIPTION	DRAWN BY	CHECKED	DATE
C01	NOTICE PLAN	DT	PD	22-07-25

SURVEYED BY	DESIGNED BY	DRAWN BY	CHECKED BY	INITIALS	DATE
PU	DT	DT	PD		22-07-25

DRAWING No.	2042_01_001_C02
PROJECT TITLE	PRZ035 HEMSBY ROAD PINES
SCALE	1: 250 @ A1
FILE No.	

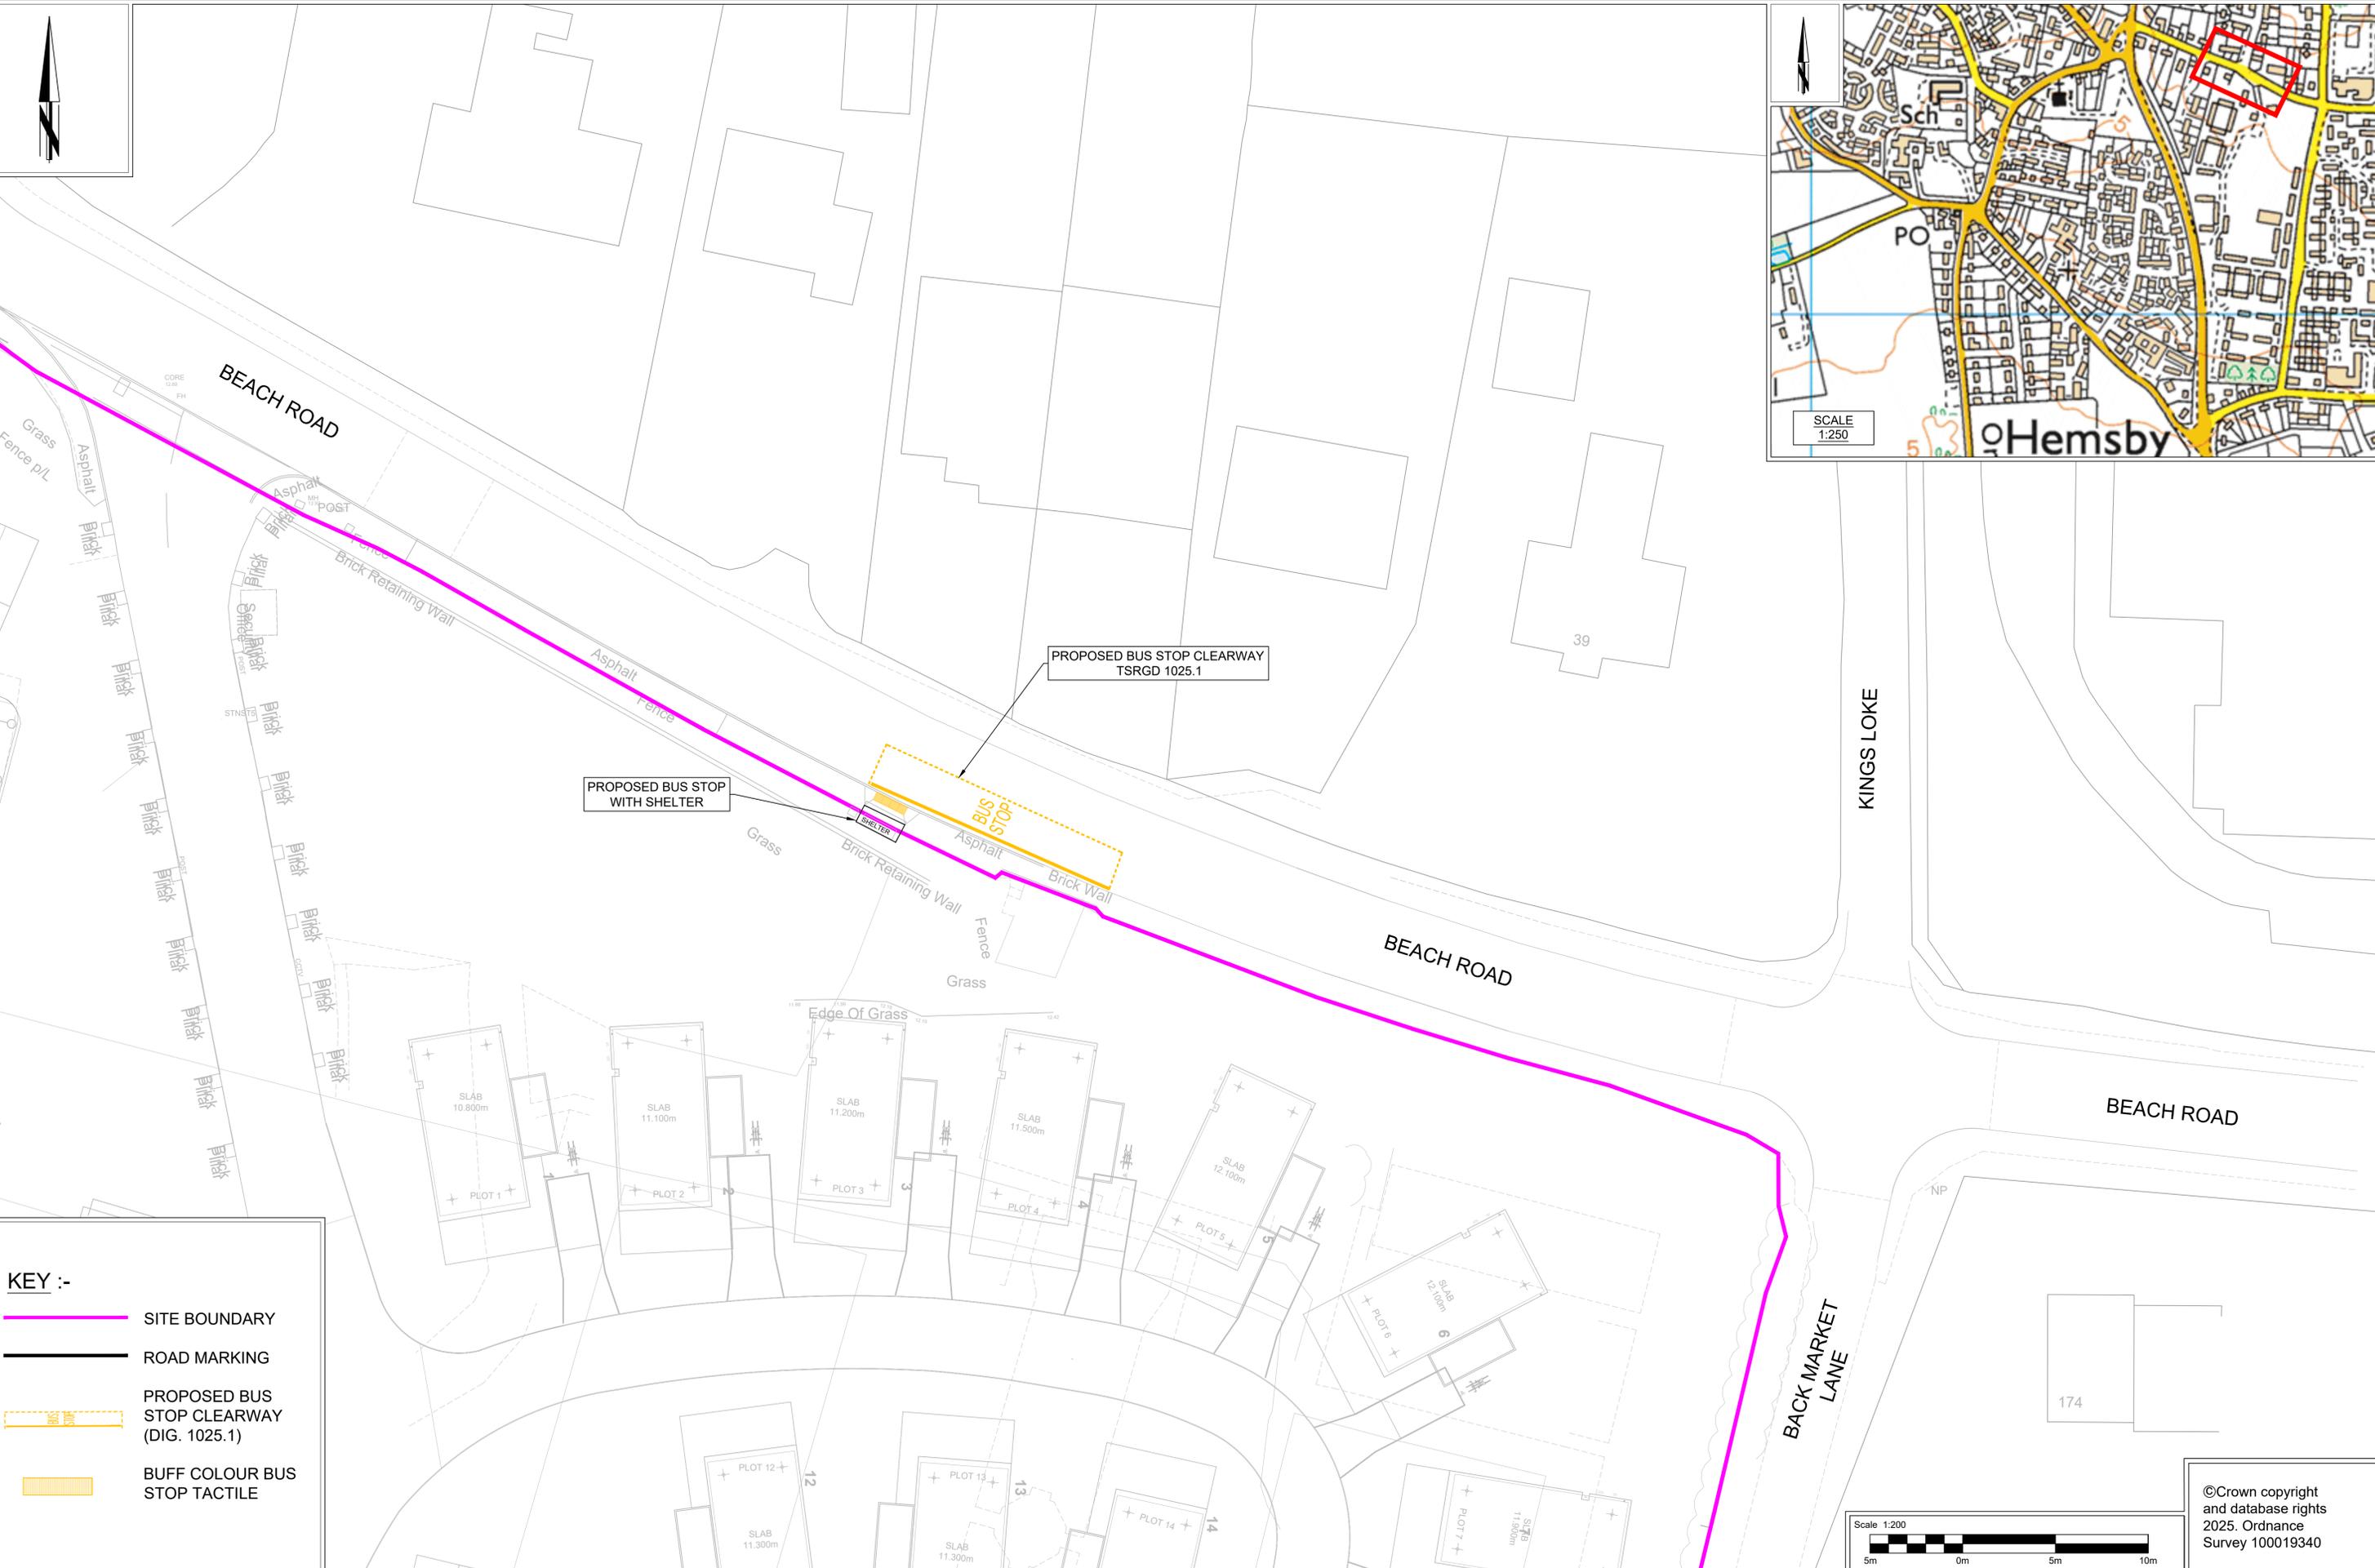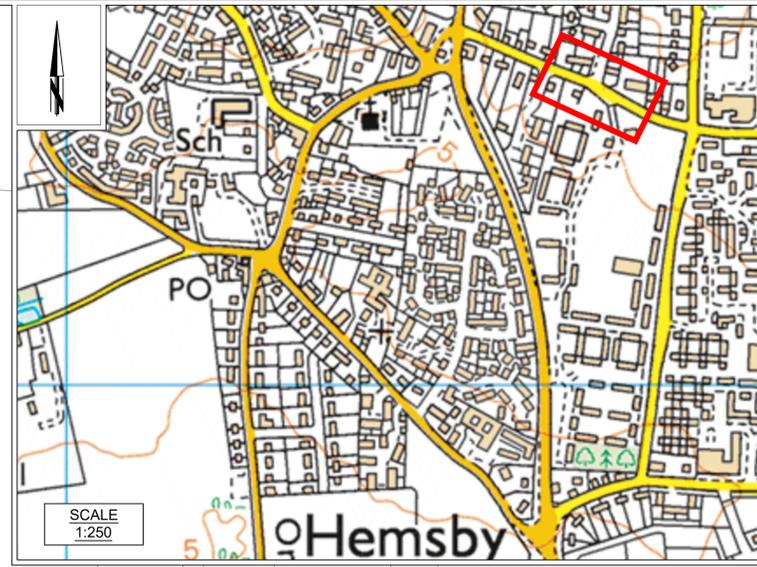

- KEY :-**
-  SITE BOUNDARY
 -  ROAD MARKING
 -  PROPOSED BUS STOP CLEARWAY (DIG. 1025.1)
 -  BUFF COLOUR BUS STOP TACTILE



©Crown copyright and database rights 2025. Ordnance Survey 100019340



Grahame Bygrave
Interim Executive Director of
Community and Environmental Services
Norfolk County Council
County Hall, Martineau Lane
Norwich NR1 2SG

DRAWING TITLE
NOTICE PLAN
BUS STOP CLEARWAY
SHEET 2 OF 2

REV.	DESCRIPTION	DRAWN BY	CHECKED	DATE
C02	NOTICE PLAN	DT	PD	22-07-25

SURVEYED BY	INITIALS	DATE	DRAWING No.
DESIGNED BY	PU	22-07-25	2042_01_002_C02
DRAWN BY	DT	22-07-25	PROJECT TITLE
CHECKED BY	PD	22-07-25	PRZ035 HEMSBY ROAD PINES
			SCALE 1: 200 @ A1
			FILE No.