
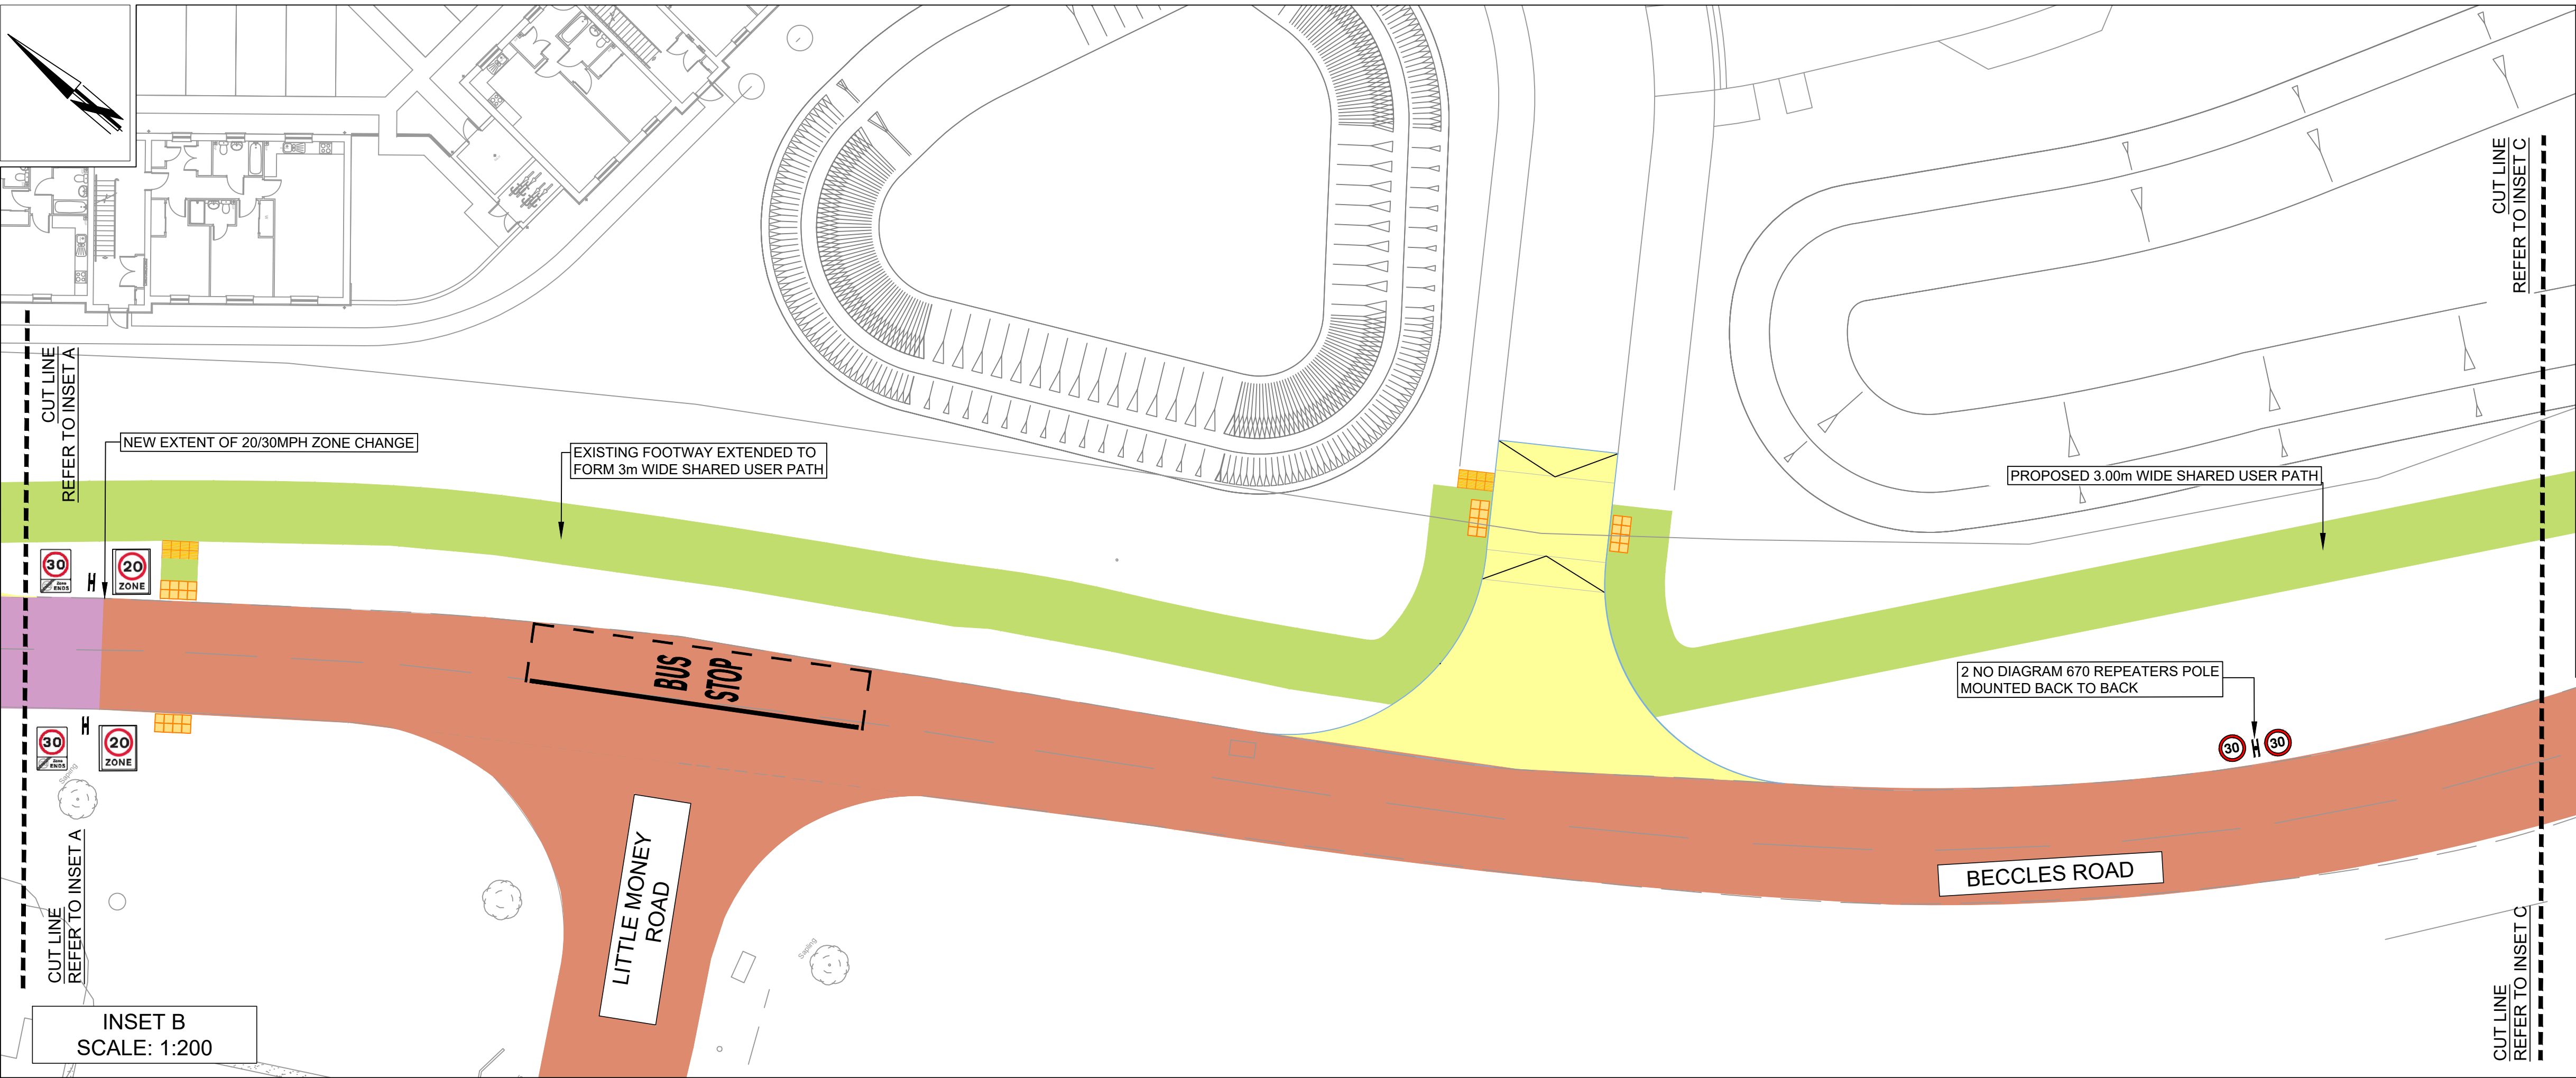


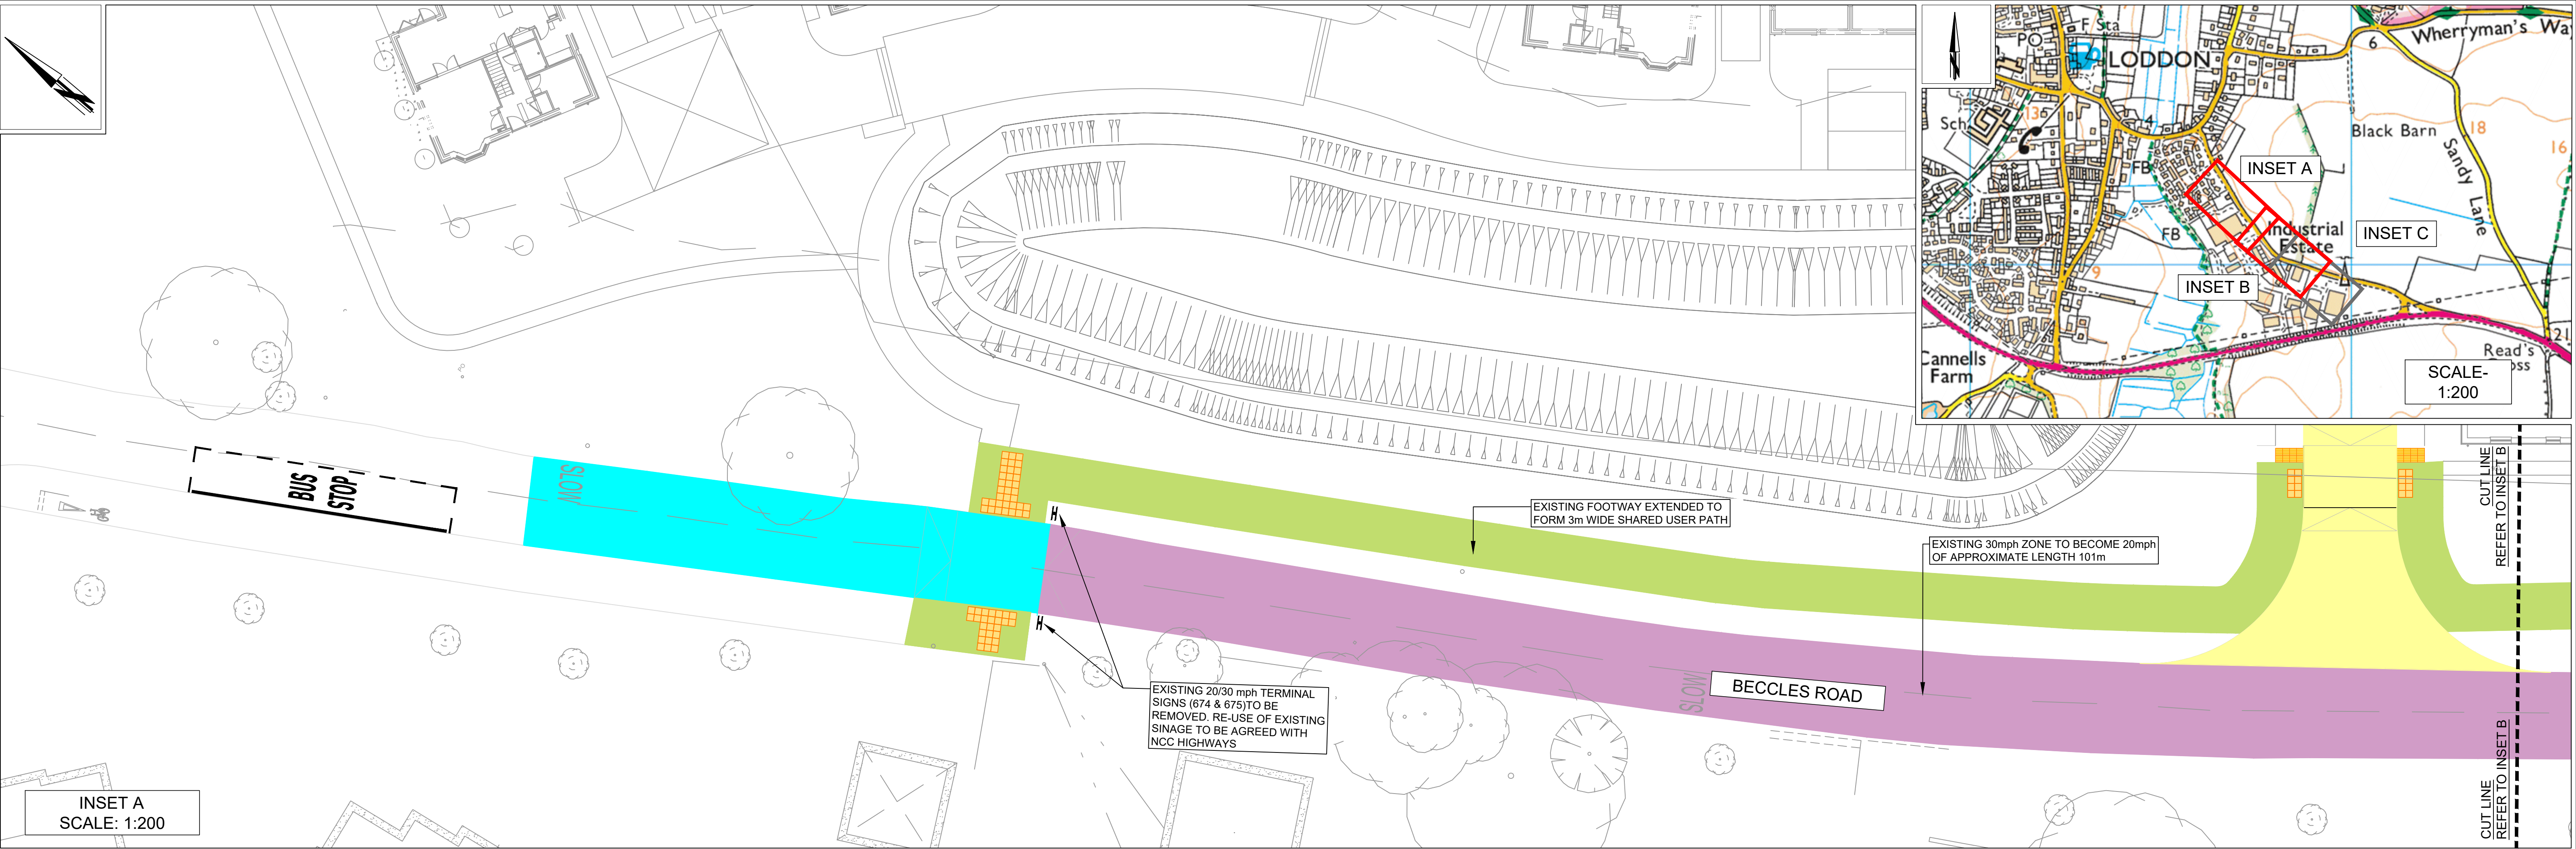


Key:

- Existing 20mph Speed Limit
- Proposed Extension of 20mph speed limit
- Existing 30mph Speed Limit
- Un-adopted Land to be 20mph in future
- Proposed Shared Use Path (SUP)
- Proposed 30mph Speed Limit Sign
- Buff Color Blister Tactiles
- Buff Color Corduroy Tactiles
- Proposed Road Marking

© Crown copyright
and database rights
2025. Ordnance
Survey 100019340

REV.	DESCRIPTION	DRAWN BY	CHECKED	DATE
C01	TRO	DT	PD	09-09-25
C02	TRO PLAN AMENDMENTS	JA	AW	06-07-26
C03	TRO PLAN AMENDMENTS	JA	AW	10-08-26

DESIGNED BY	INITIALS	DATE	DRAWING No.
DT	DT	09-09-25	PROJECT TITLE
DT	DT	09-09-25	BECCLES ROAD, LODDON
PD	PD	09-09-25	SCALE
PRZ	PRZ	1: 200 @ A1	FILE No.
			PRZ171

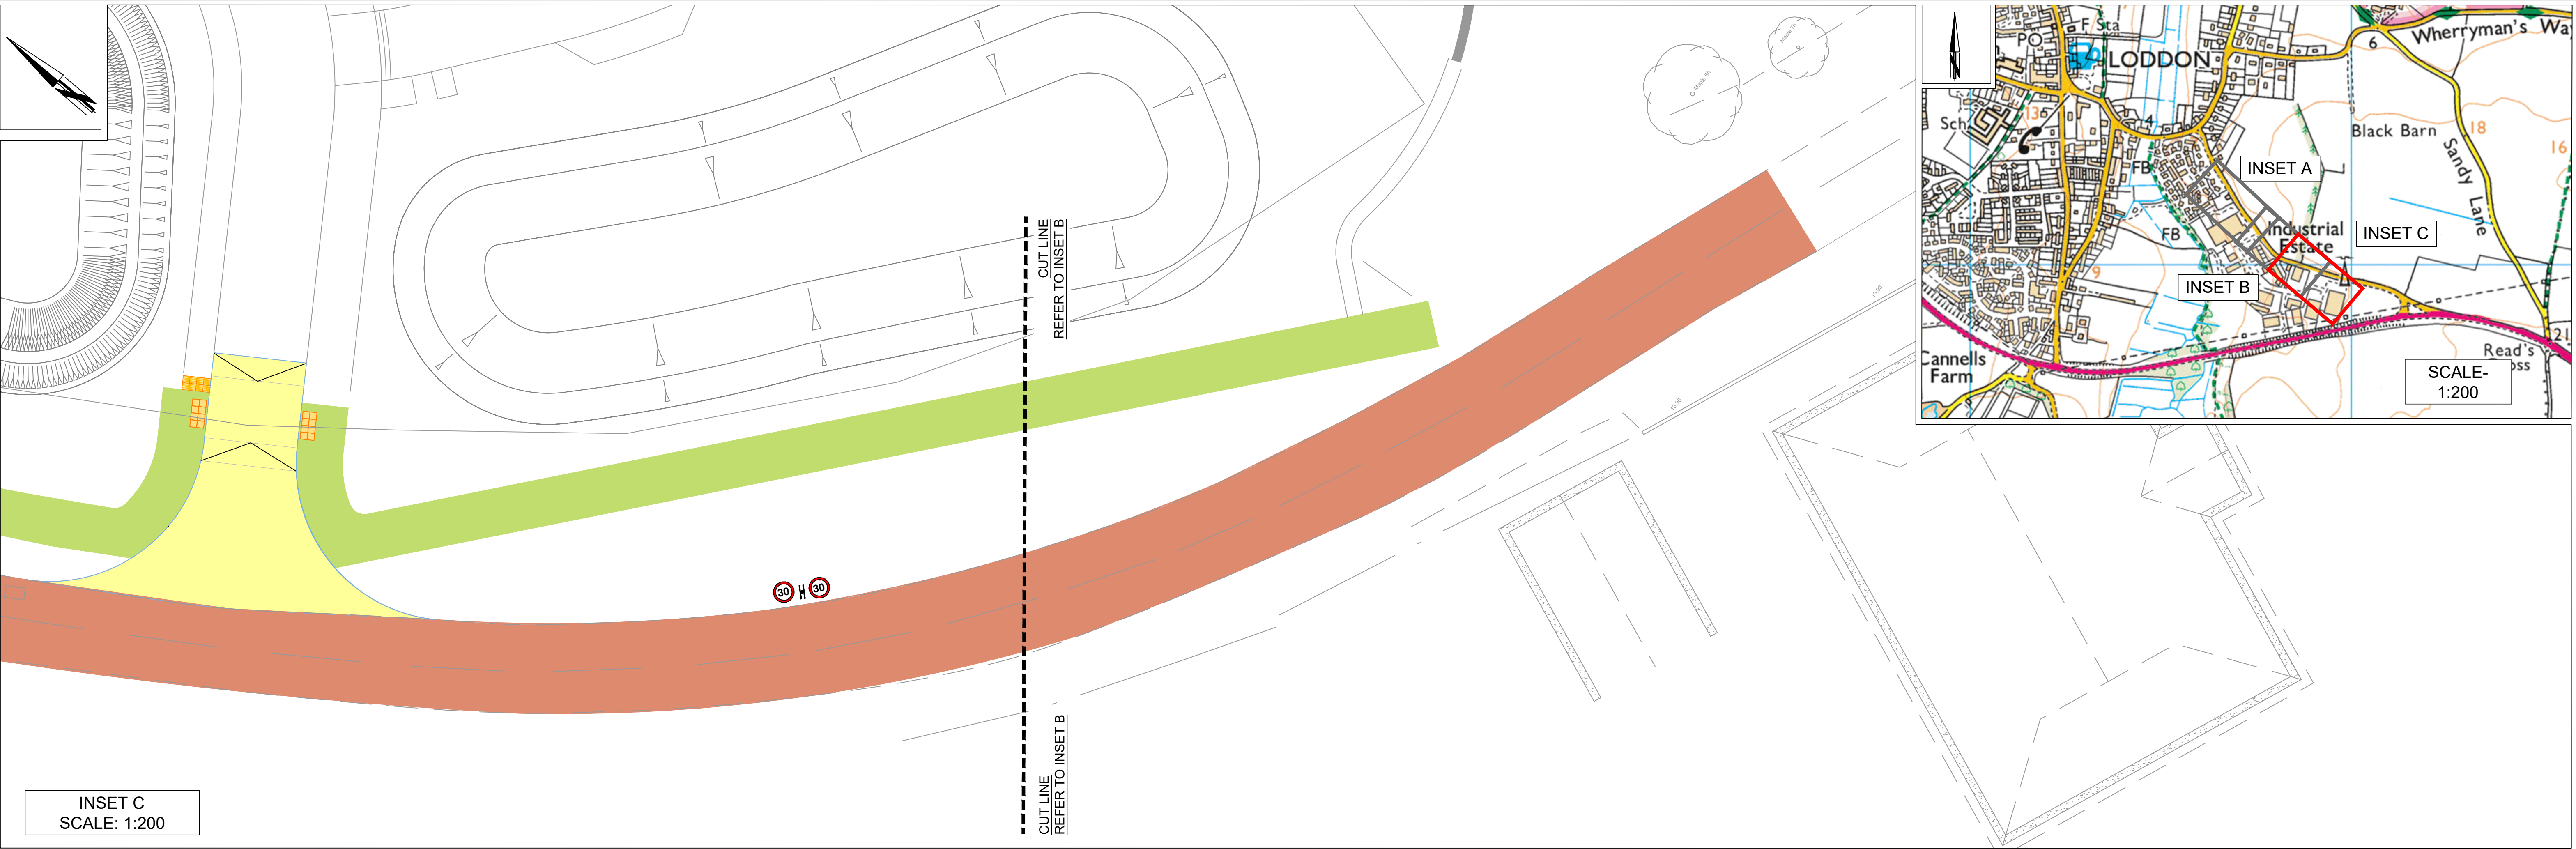

- Key:**
- Existing 20mph Speed Limit
 - Proposed Extension of 20mph speed limit
 - Existing 30mph Speed Limit
 - Un-adopted Land to be 20mph in future
 - Proposed Shared Use Path (SUP)
 - Proposed 30mph Speed Limit Sign
 - Buff Color Blister Tactiles
 - Buff Color Corduroy Tactiles
 - Proposed Road Marking

REV.	DESCRIPTION	DRAWN BY	CHECKED	DATE
C01	TRO	DT	PD	09-09-25
C02	TRO PLAN AMENDMENTS	JA	AW	06-07-26
C03	TRO PLAN AMENDMENTS	JA	AW	10-08-26

	INITIALS	DATE	DRAWING No.	
DESIGNED BY	DT	09-09-25	PROJECT TITLE BECCLES ROAD, LODDON	
DRAWN BY	DT	09-09-25		
CHECKED BY	PD	09-09-25	SCALE 1: 200 @ A1	
APPROVED BY				
			FILE No.	PRZ171