

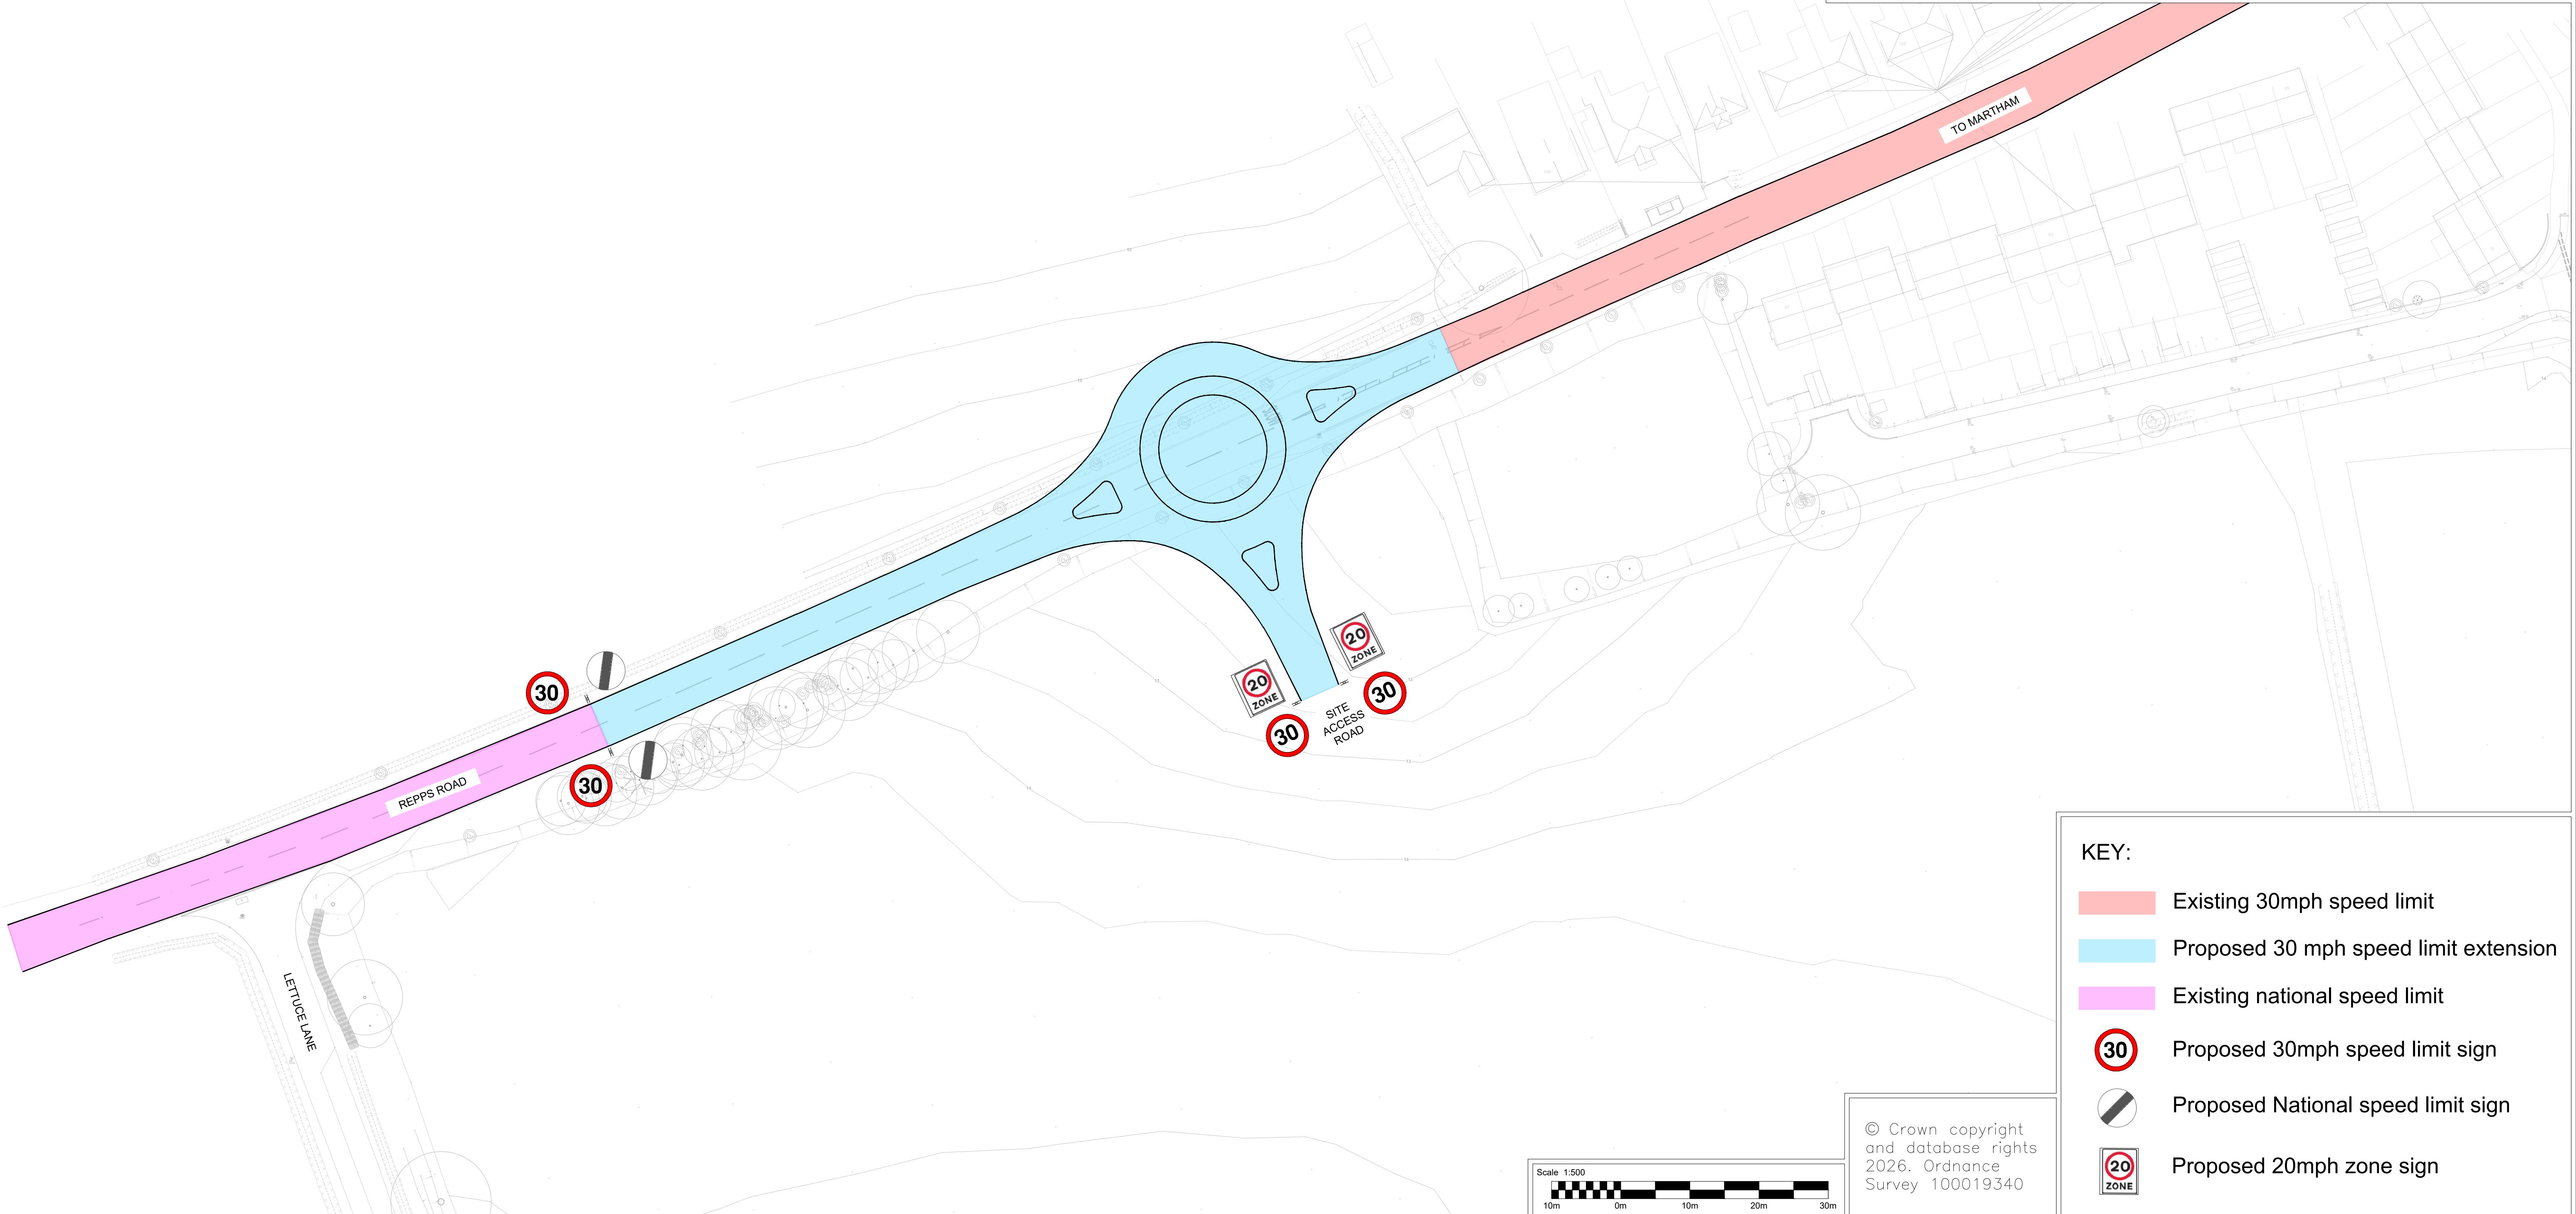
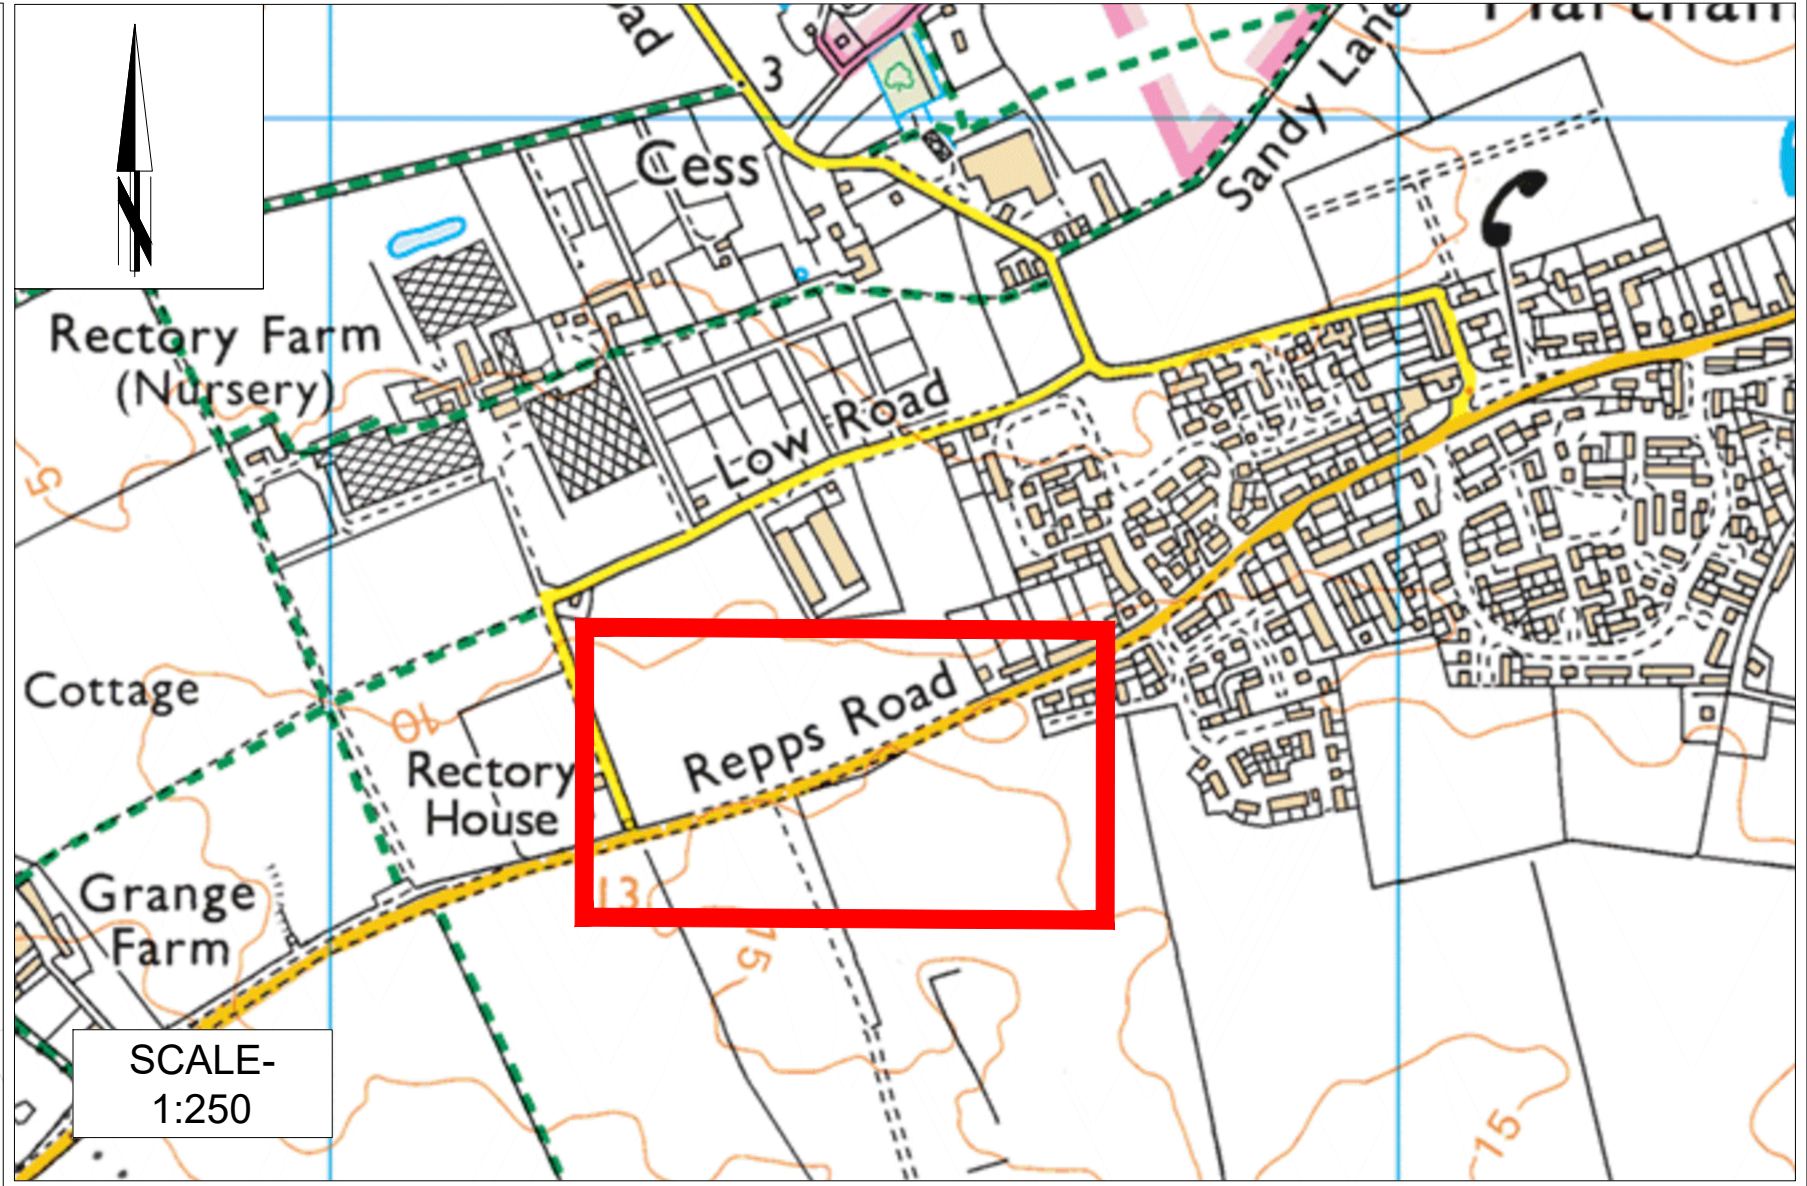


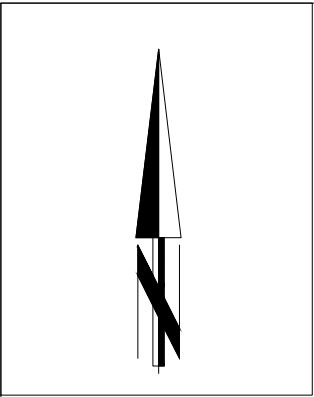

KEY:

- Existing 30mph speed limit
- Proposed 30 mph speed limit extension
- Existing national speed limit
- 30 Proposed 30mph speed limit sign
- / Proposed National speed limit sign
- 20
ZONE Proposed 20mph zone sign

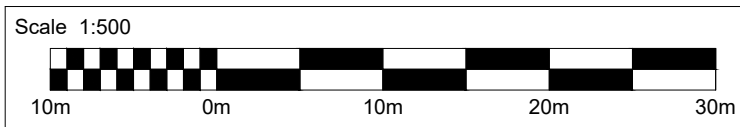

© Crown copyright
and database rights
2026, Ordnance
Survey 100019340

REV.	DESCRIPTION	DRAWN BY	CHECKED	DATE
C01	TRO PLAN	DT	PD	29-01-26

	INITIALS	DATE	DRAWING No. PRZ301-000100-001
SURVEYED BY	OS		PROJECT TITLE PRZ301 REPPS ROAD MARTHAM
DESIGNED BY	DT	29-01-26	
DRAWN BY	DT	29-01-26	SCALE 1: 500 @ A1
CHECKED BY	PD	29-01-26	FILE No. PRZ301